

BUILDING DESIGN PARTNERSHIP SHALL HAVE NO RESPONSIBILITY FOR ANY USE MADE OF THIS DOCUMENT OTHER THAN FOR THAT WHICH IT WAS PREPARED AND ISSUED.

ALL DIMENSIONS SHOULD BE CHECKED ON SITE.

DO NOT SCALE FROM THIS DRAWING

ANY DRAWING ERRORS OR DIVERGENCIES SHOULD BE BROUGHT TO THE ATTENTION OF BUILDING DESIGN PARTNERSHIP AT THE ADDRESS SHOWN BELOW.

DRAWINGS SHALL BE READ IN CONJUNCTION WITH THE FOLLOWING BEFORE WORK COMMENCES:

- THE CDM DESIGN ISSUES REGISTER
- THE BDP RISK SERIES OF DRAWINGS
- THE PROJECT CDM RISK REGISTER

NOTES

Room Numbers are work-in-progress and are subject to change during RIBA Stage 4.

Input required from other consultants, particularly Fire Engineer, Principal Designer, Asbestos Consultant and Acoustician (list not exclusive).

Red line confirming legal boundary provided by Coventry University Estates on 20/04/18.

Landscape configuration is indicative. Refer to separate Landscape Architects information.



Room Tag Key

Fields: Room Number, Room Name, Drawn Area (Briefed Area), Drawn Occupancy (Maximum Occupancy)


Example: **GS-02-46**
Mac Lab
96m² (Brief: 90m²)
31 pers. (Max: 31)

- Specialist
- Studios
- Shared Academic Space
- Teaching & Learning
- Post Graduate Research
- Post Graduate Taught
- Social
- Staff / Admin
- Student Support
- Ancillary Space
- Circulation (potential occupied area)
- Plant
- Riser
- WC
- Calculating...


P12	Stage 3 VE Final Issue	JSZ/JP	31.05.2019
P11	Stage 3 VE & Planning Issue	JS/DE	24.05.2019
P10	Stage 3 VE WIP Update	DE	08.05.2019
P9	Stage 3 VE Update	DE	18.04.2019
P8	Stage 3 Issue	DE/JP	28.02.2019
Rev.	Description:	Drawn/Child:	Date:

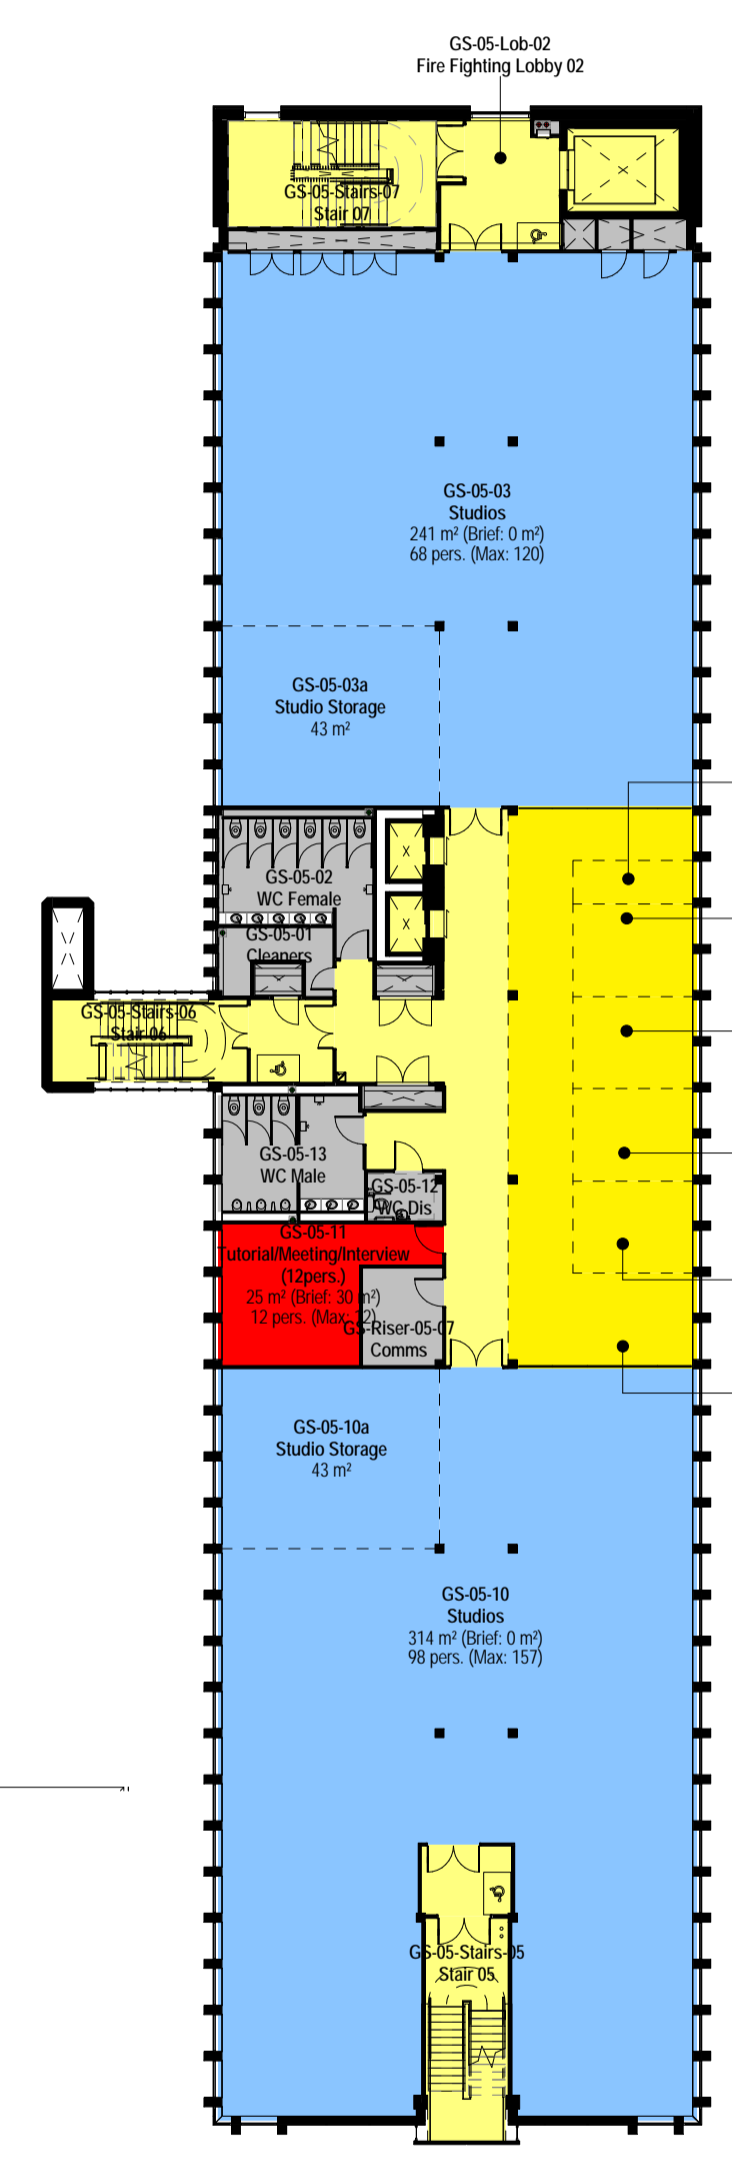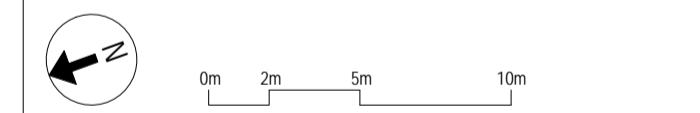


GA Plan - Proposed Fifth

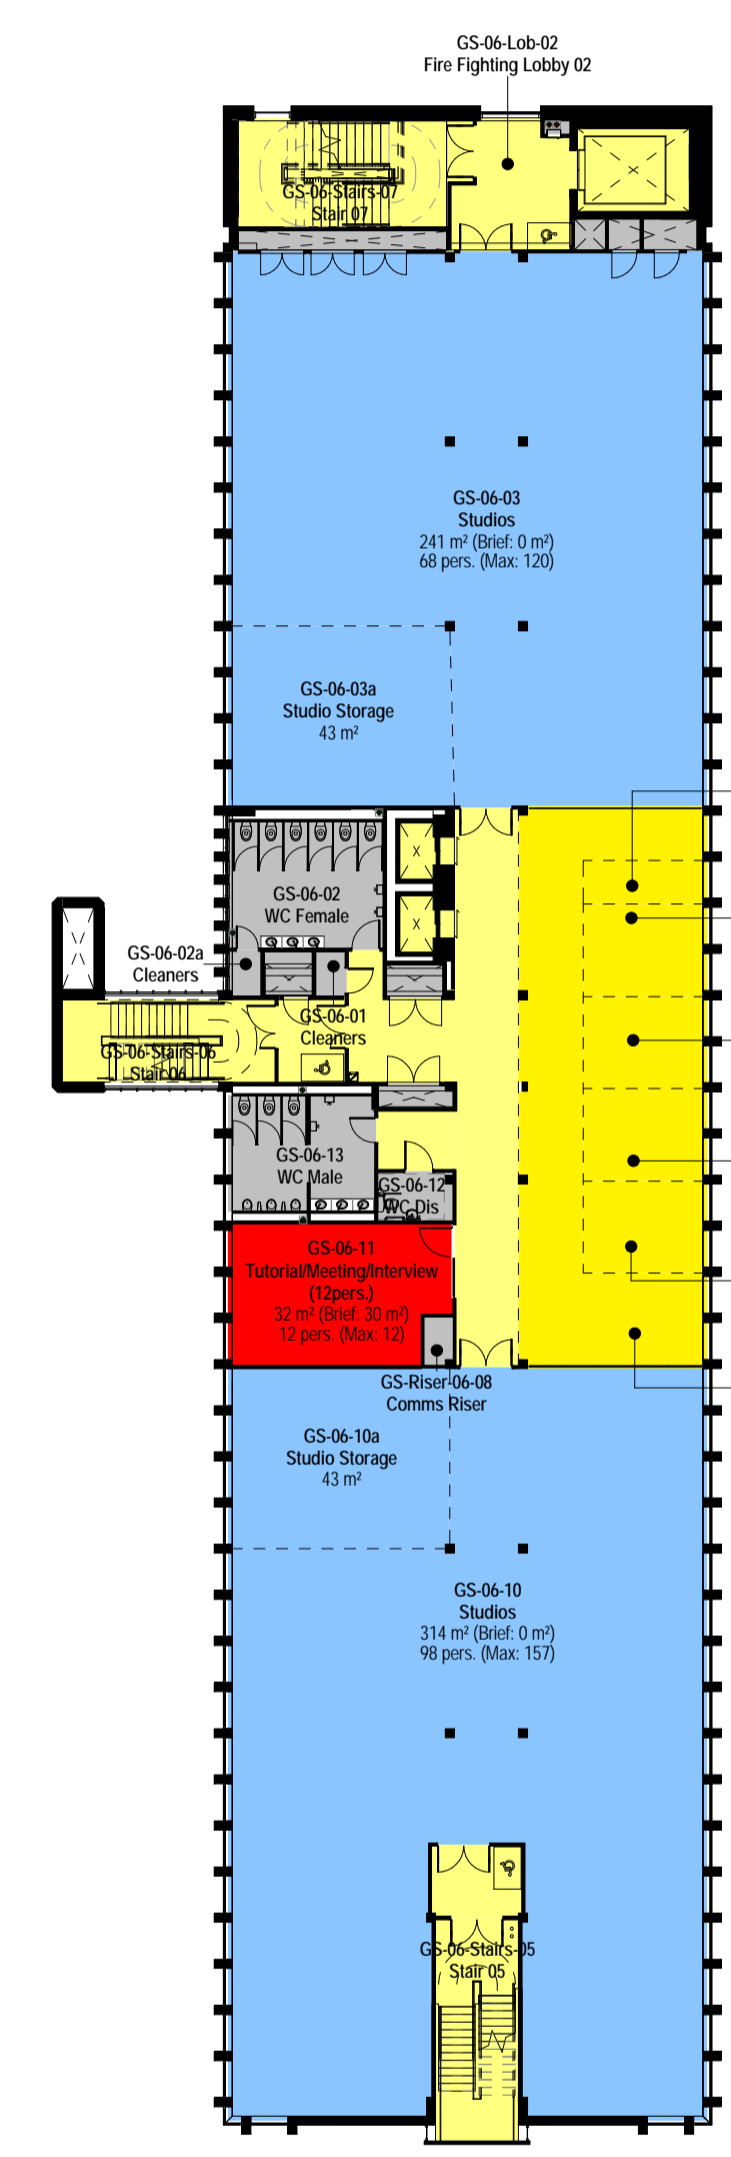


GA Plan - Proposed Sixth

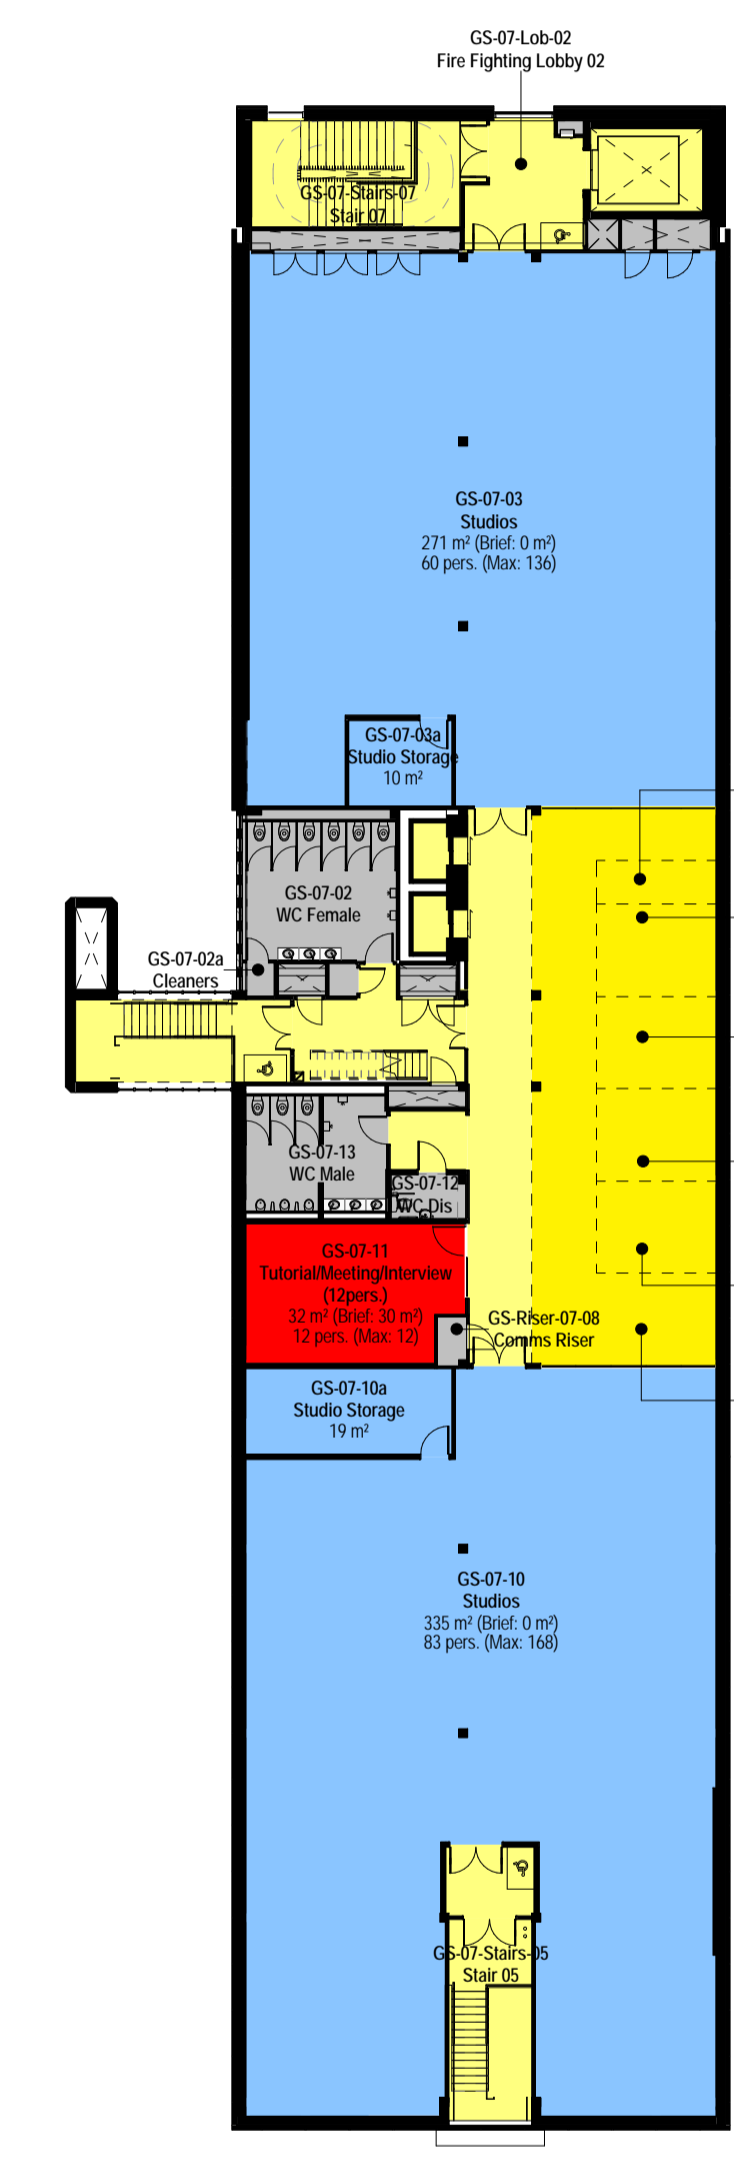

GA Plan - Proposed Seventh

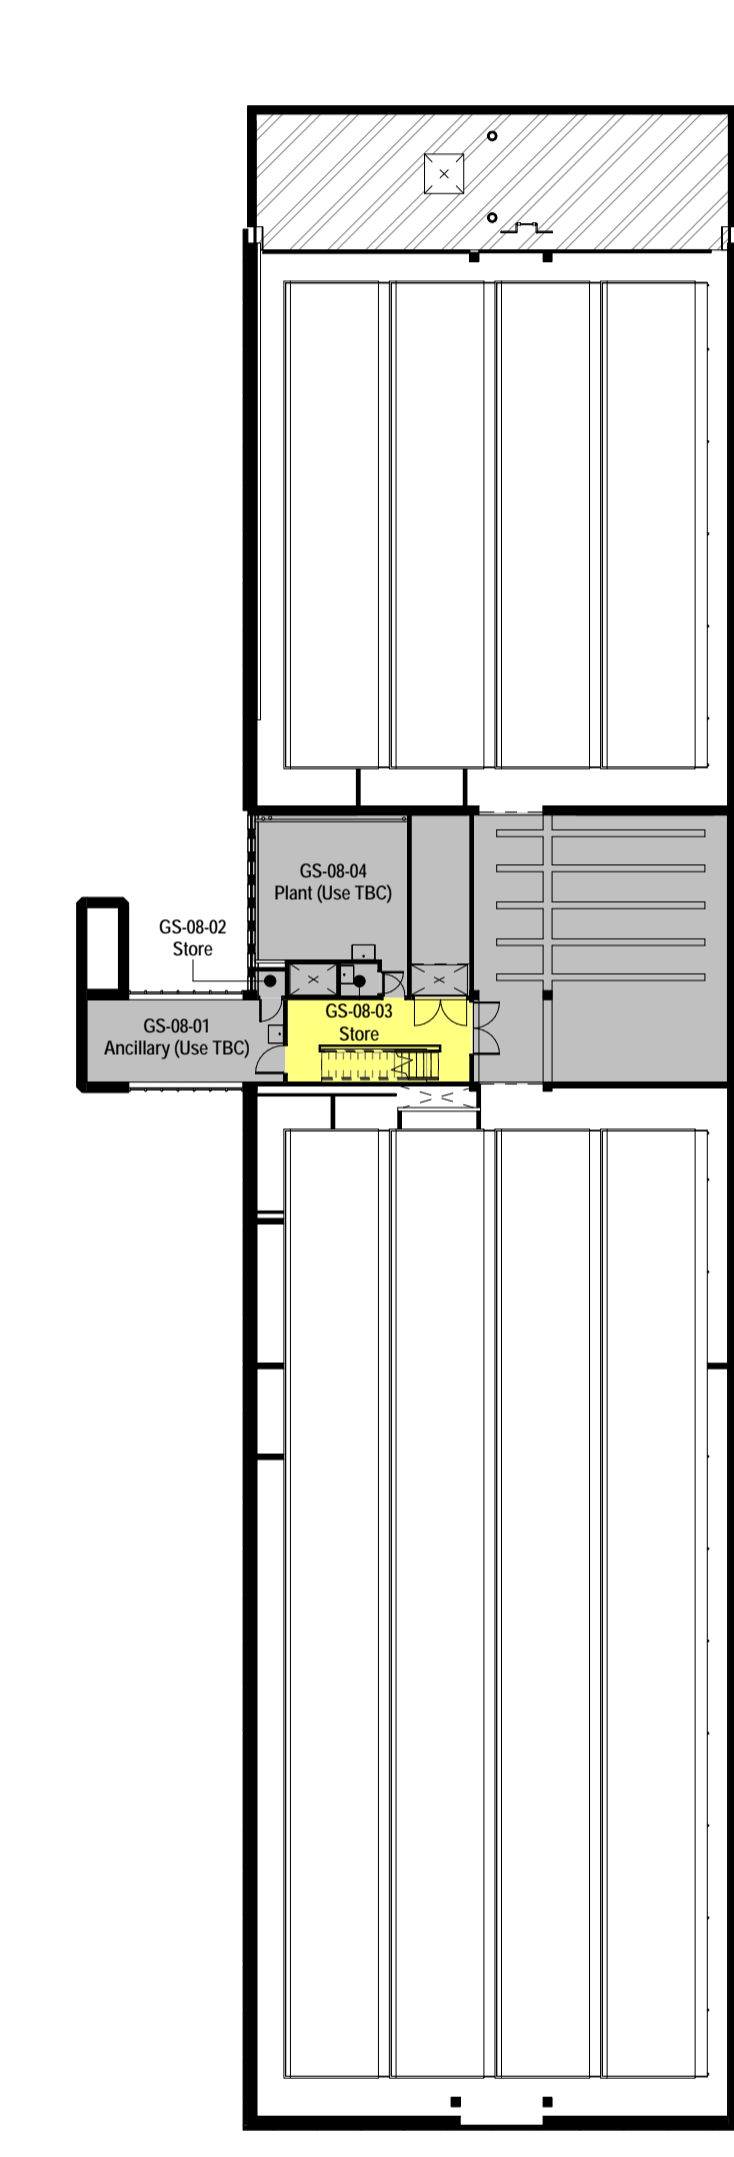

GA Plan - Proposed Eighth

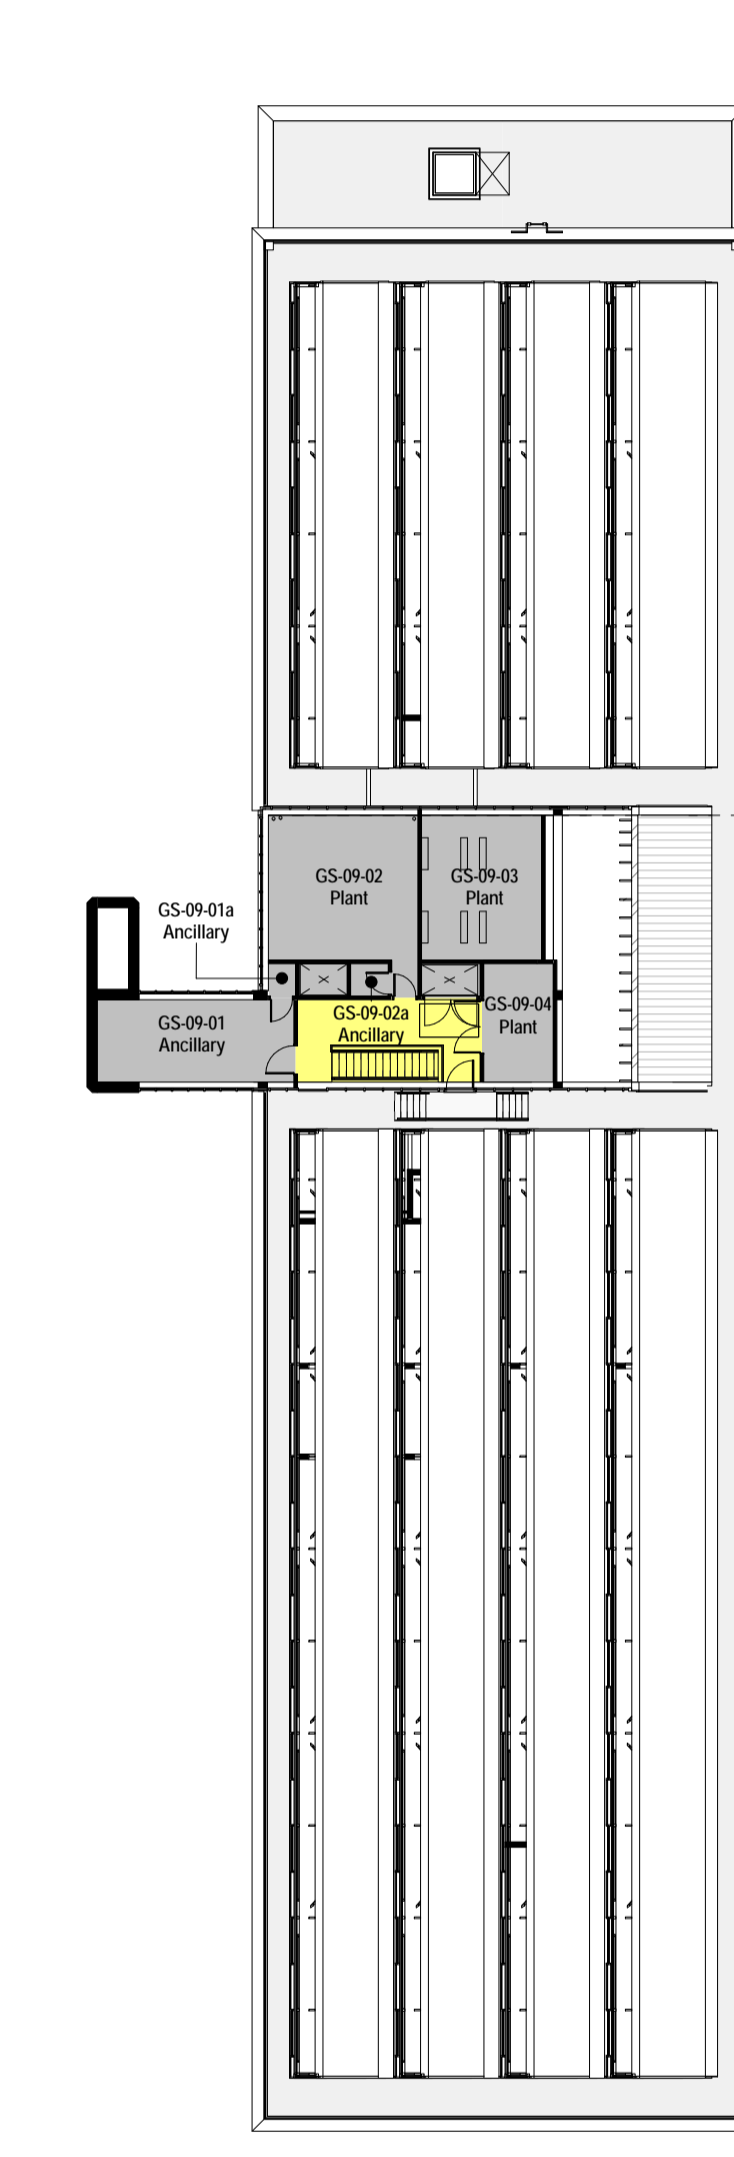

GA Plan - Proposed Ninth



BDP.

11 Ducle Street
PO Box 85
Piccadilly Basin
Manchester
M60 3JA
United Kingdom

T +44 (0)161 828 2200
www.bdp.com

PROJECT TITLE		Coventry Uni Faculty of Art and Humanities	
REF. OR NUMBER	ISSUE CLASSIFICATION	Commercial In Confidence	
DRAWING TITLE	SCALE	1 : 250 @ A1	
DATE	REVISION DATE	31.05.2019	
DRAWING NO.	REVISION NO.	P12	