

BUILDING DESIGN PARTNERSHIP SHALL HAVE NO RESPONSIBILITY FOR ANY USE MADE OF THIS DOCUMENT OTHER THAN FOR THAT WHICH IT WAS PREPARED AND ISSUED.

ALL DIMENSIONS SHOULD BE CHECKED ON SITE.


DO NOT SCALE FROM THIS DRAWING

ANY DRAWING ERRORS OR DIVERGENCIES SHOULD BE BROUGHT TO THE ATTENTION OF BUILDING DESIGN PARTNERSHIP AT THE ADDRESS SHOWN BELOW.


DRAWINGS SHALL BE READ IN CONJUNCTION WITH THE FOLLOWING BEFORE WORK COMMENCES:

- THE CDM DESIGN ISSUES REGISTER
- THE BDP RISK SERIES OF DRAWINGS
- THE PROJECT CDM RISK REGISTER


NOTES

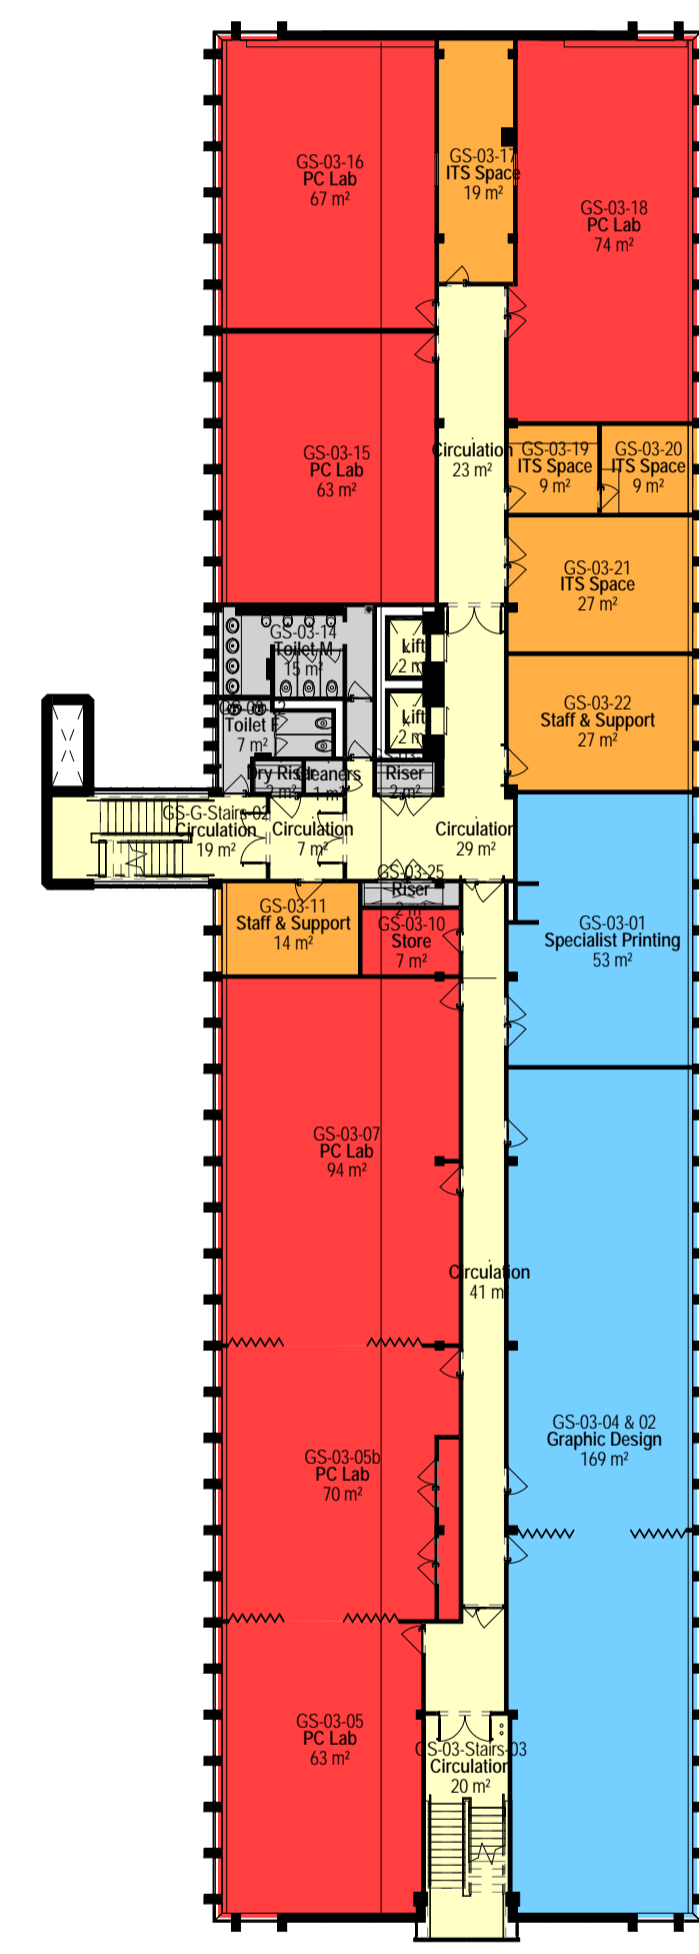

05 GA Plan - Existing 05 GS
1:250

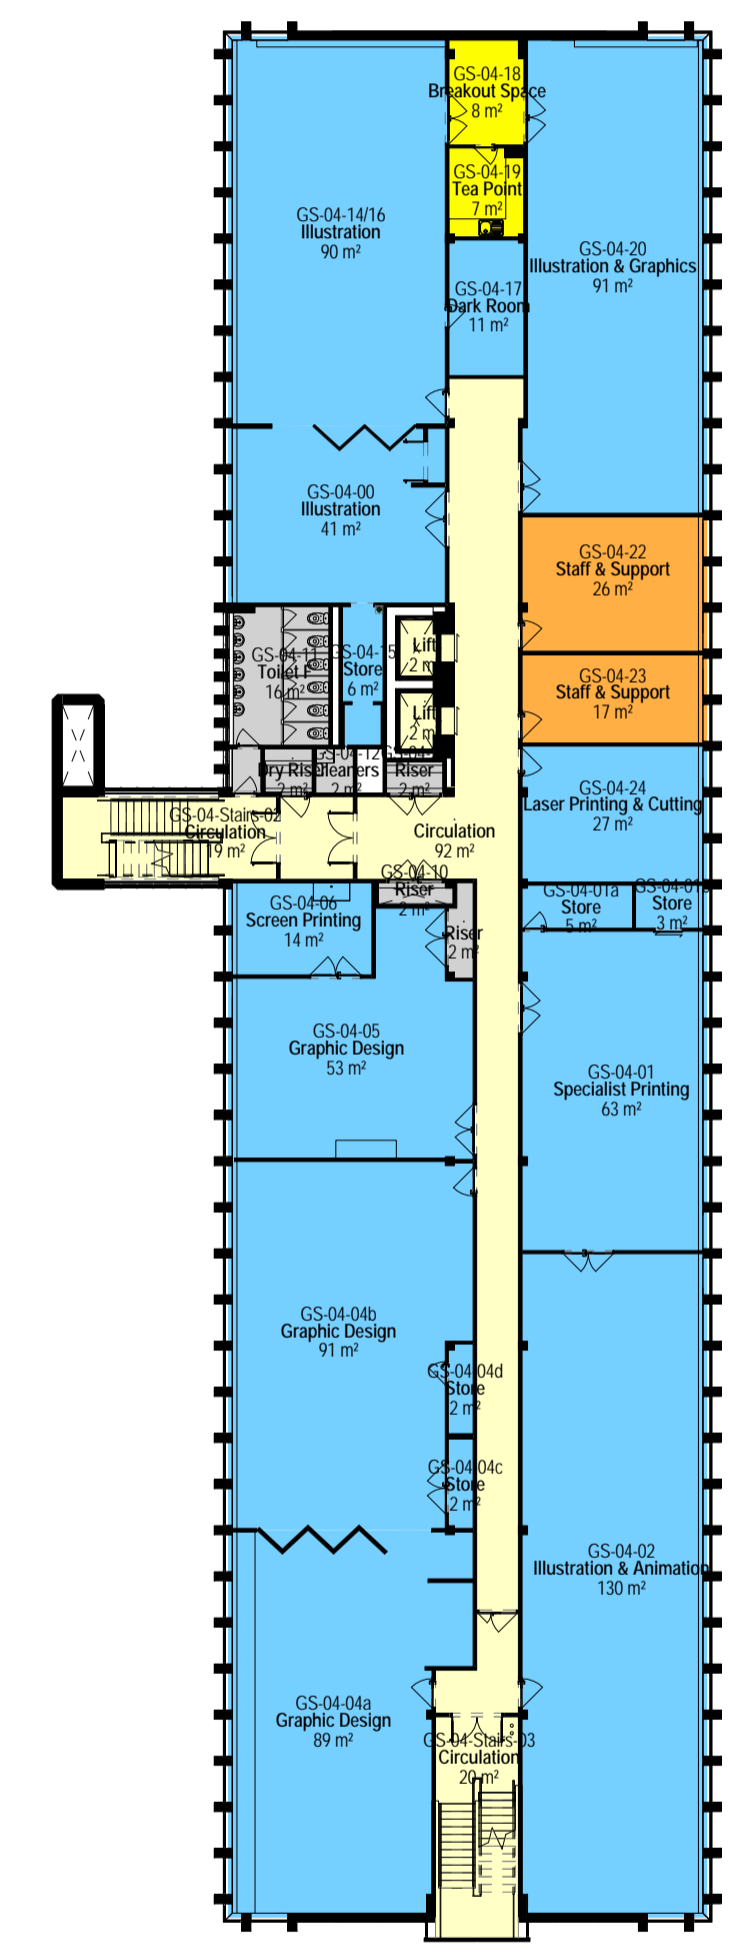


06 GA Plan - Existing 06 GS
1:250

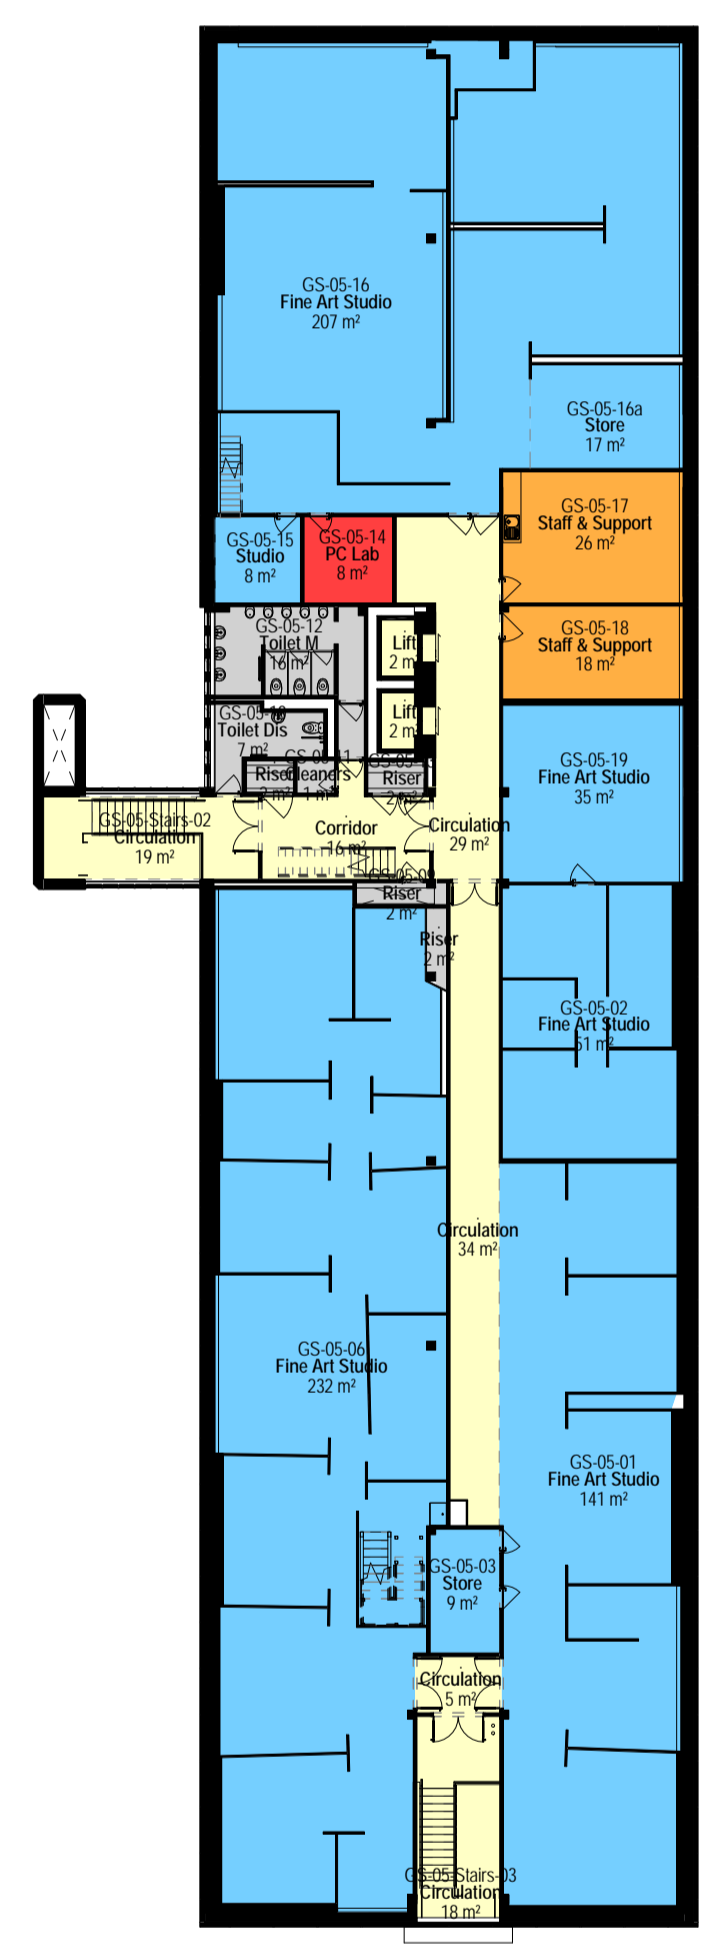

07 GA Plan - Existing 07 GS
1:250



08 GA Plan - Existing 08 GS
1:250

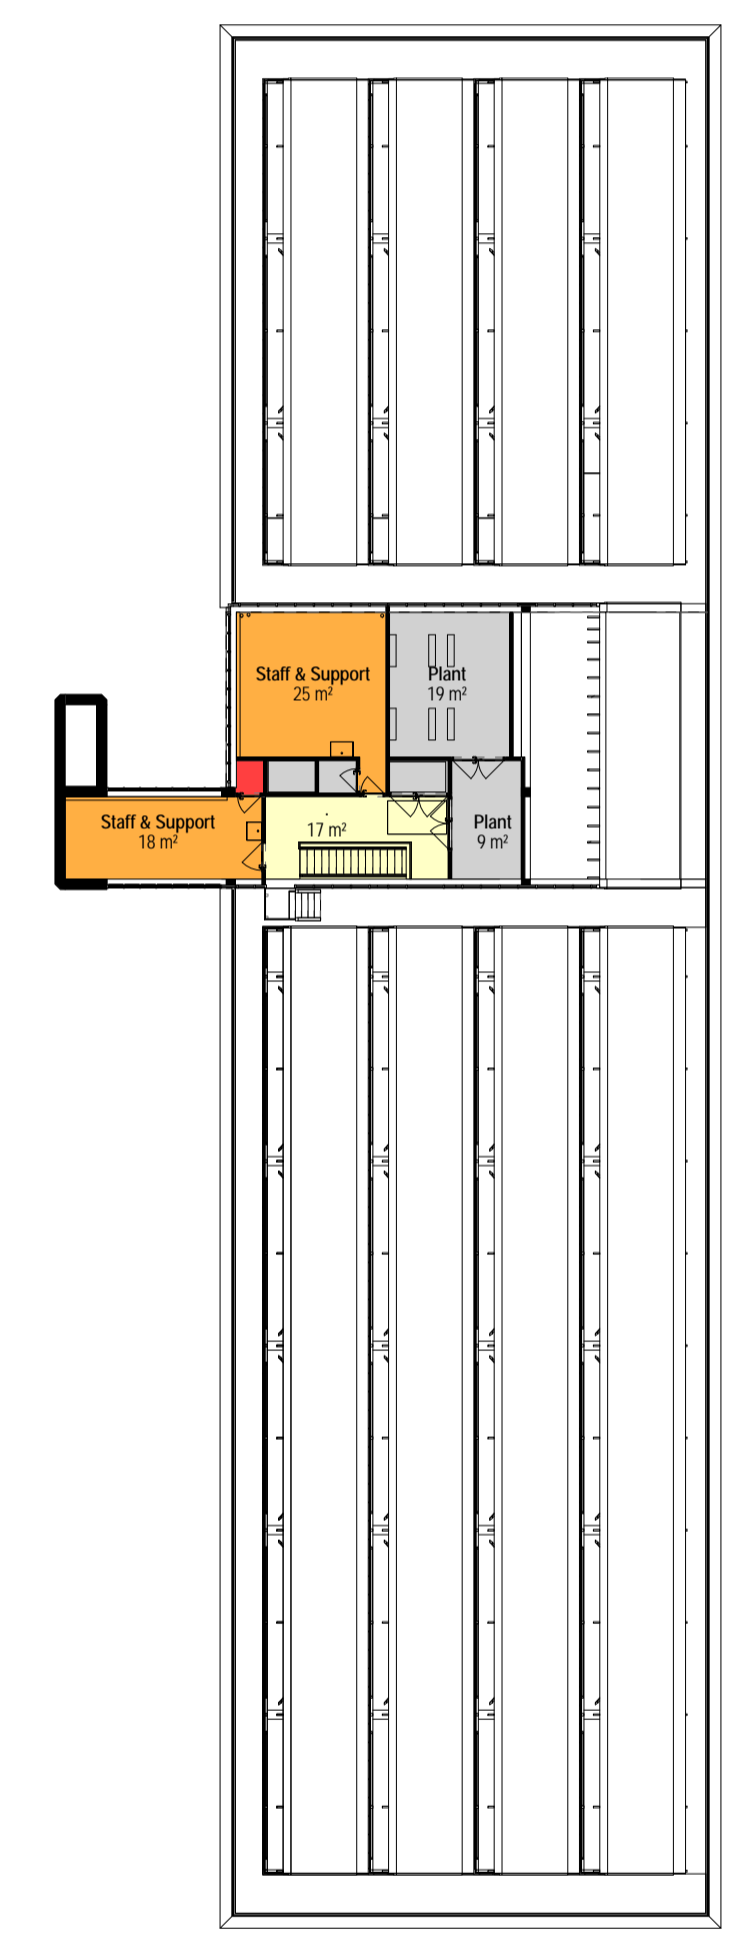


09 GA Plan - Existing 09 GS
1:250

Rev.	Description	Drawn/Child	Date
P3	Stage 3 VE & Planning Issue	JS/DE	24.05.2019
P2	Stage 3 Issue	DE/JP	28.02.2019
P1	GA Plans Existing - WIP Issue	DE/JP	11.12.2018

Note: Drawing previously issued as separate drawings

- FAH-BDP-00-XX-DR-A-ZZ_70_60-1006
- FAH-BDP-00-XX-DR-A-ZZ_70_60-1007
- FAH-BDP-00-XX-DR-A-ZZ_70_60-1008
- FAH-BDP-00-XX-DR-A-ZZ_70_60-1009
- FAH-BDP-00-XX-DR-A-ZZ_70_60-1011

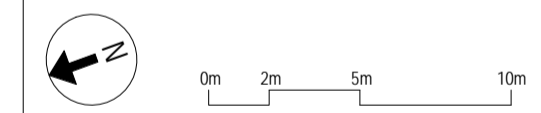

11 Ducle Street
PO Box 85
Piccadilly Basin
Manchester
M60 3JA
United Kingdom

T +44 (0)161 828 2200
www.bdp.com

PROJECT TITLE
Coventry Uni Faculty of Art and Humanities

REF ID: P2007391
PROJECT CLASSIFICATION
Commercial In Confidence

DRAWING TITLE
GA Plan - Existing Fifth, Sixth, Seventh, Eighth, Ninth Floors

SCALE
1:250 @ A1

ISSUE DATE
24.05.2019

DRAWING NO.
FAH-BDP-00-XX-DR-A-ZZ_70_60-1006

REVISION
P3