

BUILDING DESIGN PARTNERSHIP SHALL HAVE NO RESPONSIBILITY FOR ANY USE MADE OF THIS DOCUMENT OTHER THAN FOR THAT WHICH IT WAS PREPARED AND ISSUED.

ALL DIMENSIONS SHOULD BE CHECKED ON SITE.

DO NOT SCALE FROM THIS DRAWING.

ANY DRAWING ERRORS OR DIVERGENCIES SHOULD BE BROUGHT TO THE ATTENTION OF BUILDING DESIGN PARTNERSHIP AT THE ADDRESS SHOWN BELOW.

DRAWINGS SHALL BE READ IN CONJUNCTION WITH THE FOLLOWING BEFORE WORK COMMENCES:


- THE CDM DESIGN ISSUES REGISTER
- THE BDP RISK SERIES OF DRAWINGS
- THE PROJECT CDM RISK REGISTER

NOTES

Site Location & Ownership

- Application site boundary
- Adjacent sites in ownership of applicant

P2	Stage 3 VE Final Issue	JS/JP	31.05.2019
P1	Stage 3 VE & Planning Issue	JS/DE	24.05.2019
Rev:	Description:	Drawn/Child:	Date:

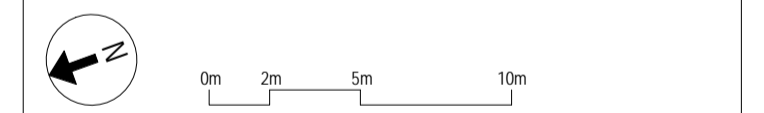

BDP.

11 Ducle Street
 PO Box 85
 Piccadilly Basin
 Manchester
 M60 3JA
 United Kingdom

T +44 (0)161 828 2200
 www.bdp.com

PROJECT TITLE
 Coventry Uni Faculty of Art and Humanities

REF ID: P2007391
 PROJECT CLASSIFICATION: Commercial In Confidence

DRAWING TITLE Site Layout Proposed Plan	SCALE As indicated
ISSUED DATE 31.05.2019	REVISION P2