




Level 00

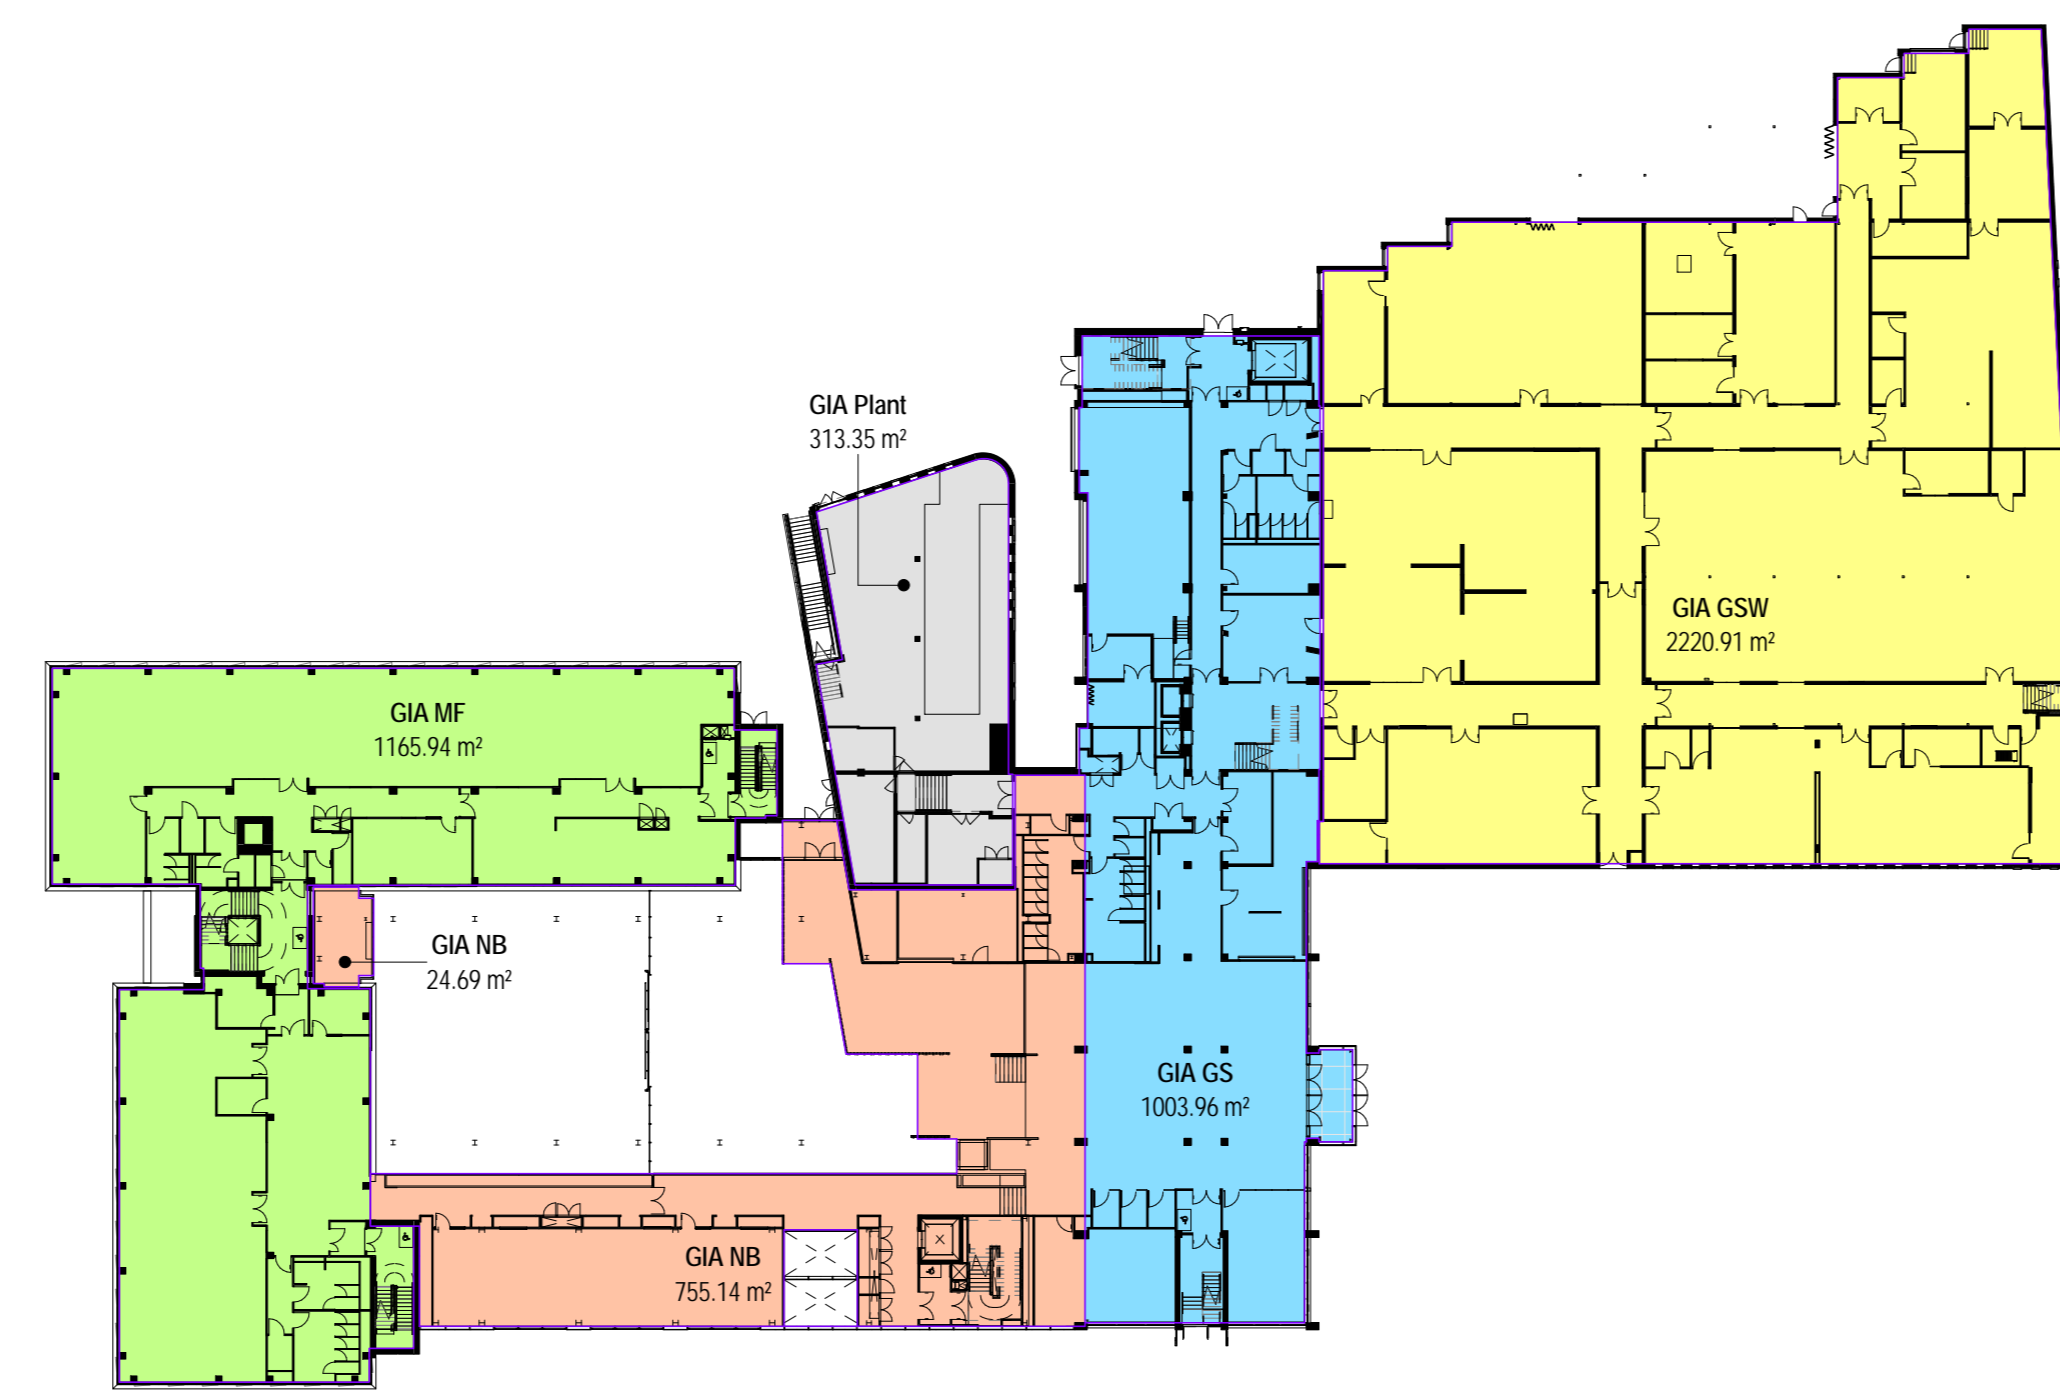


Level 01

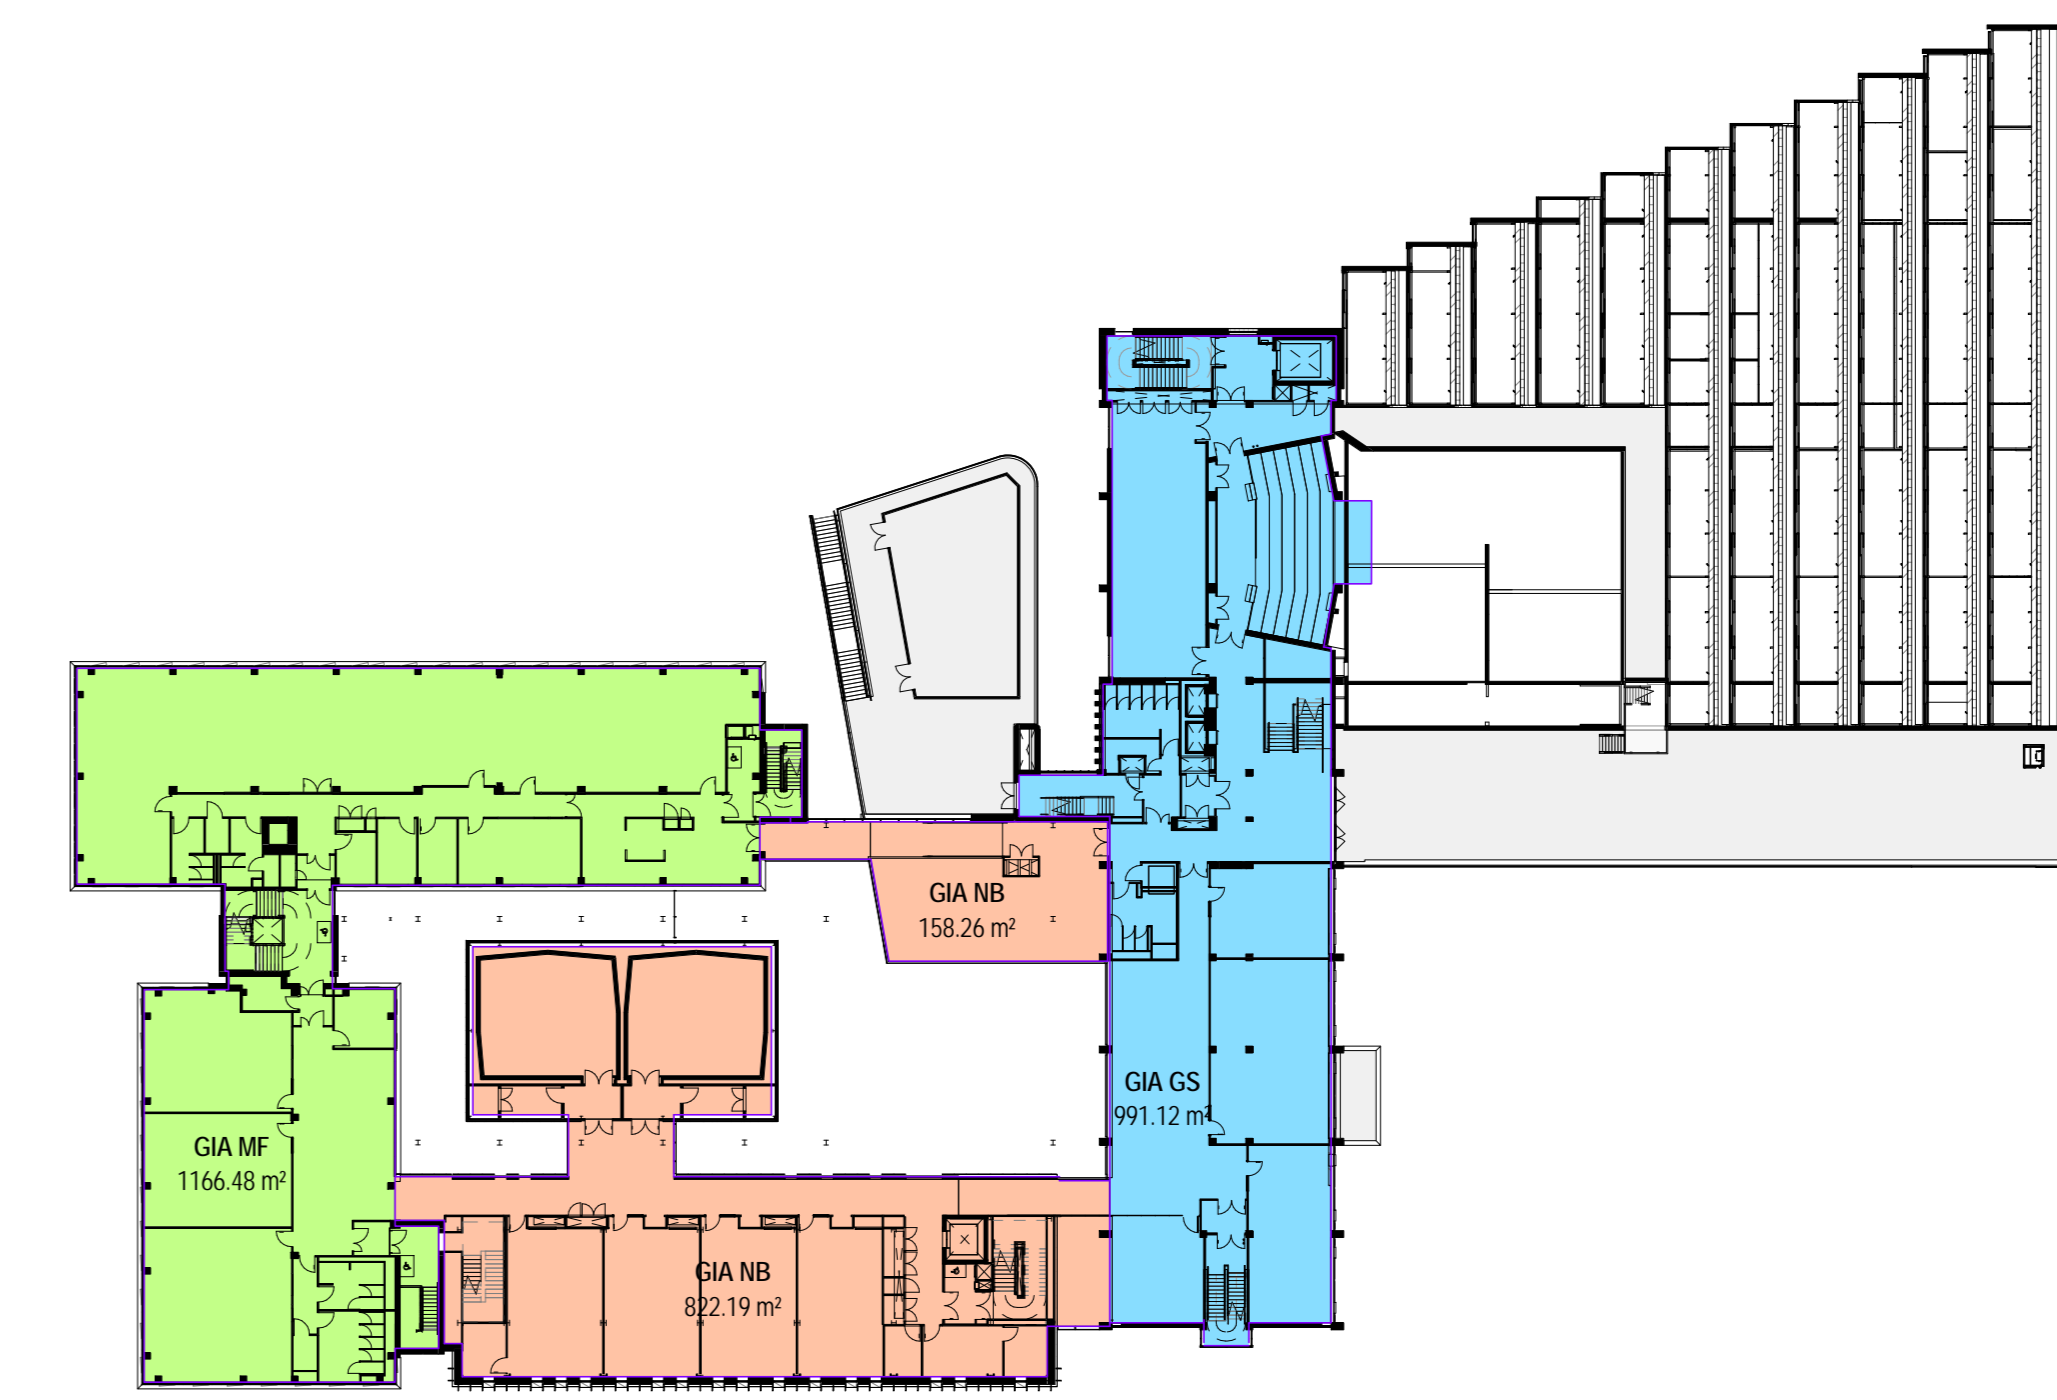


Level 02

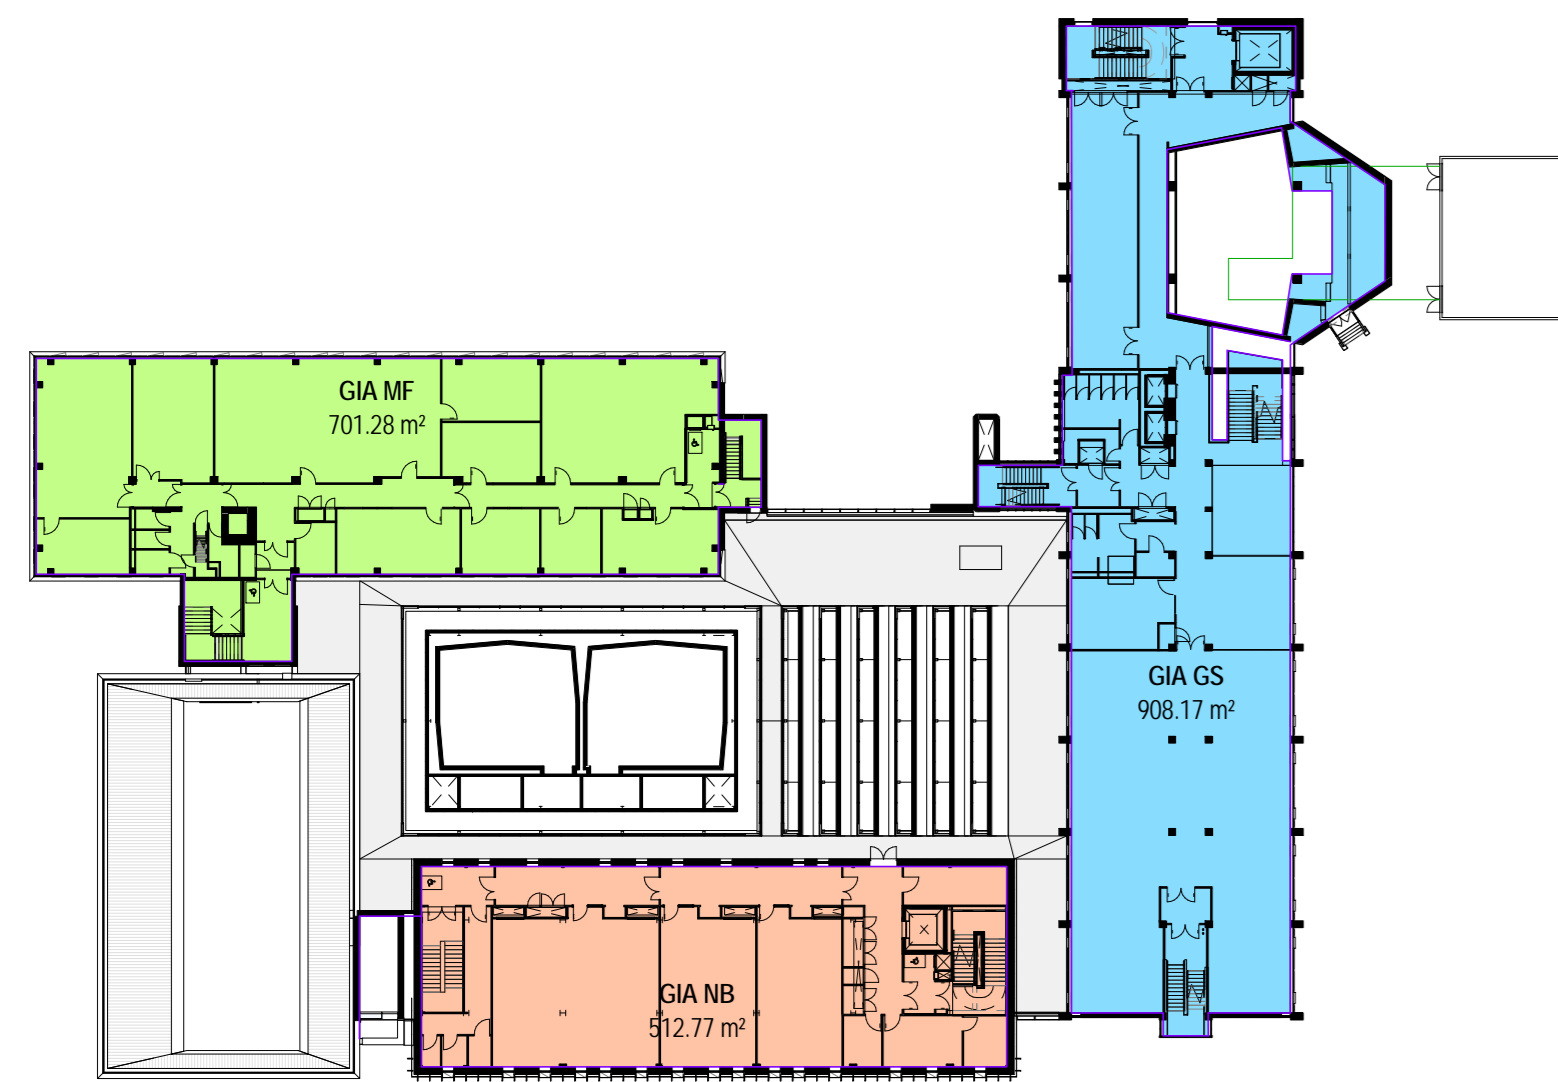


Level 03

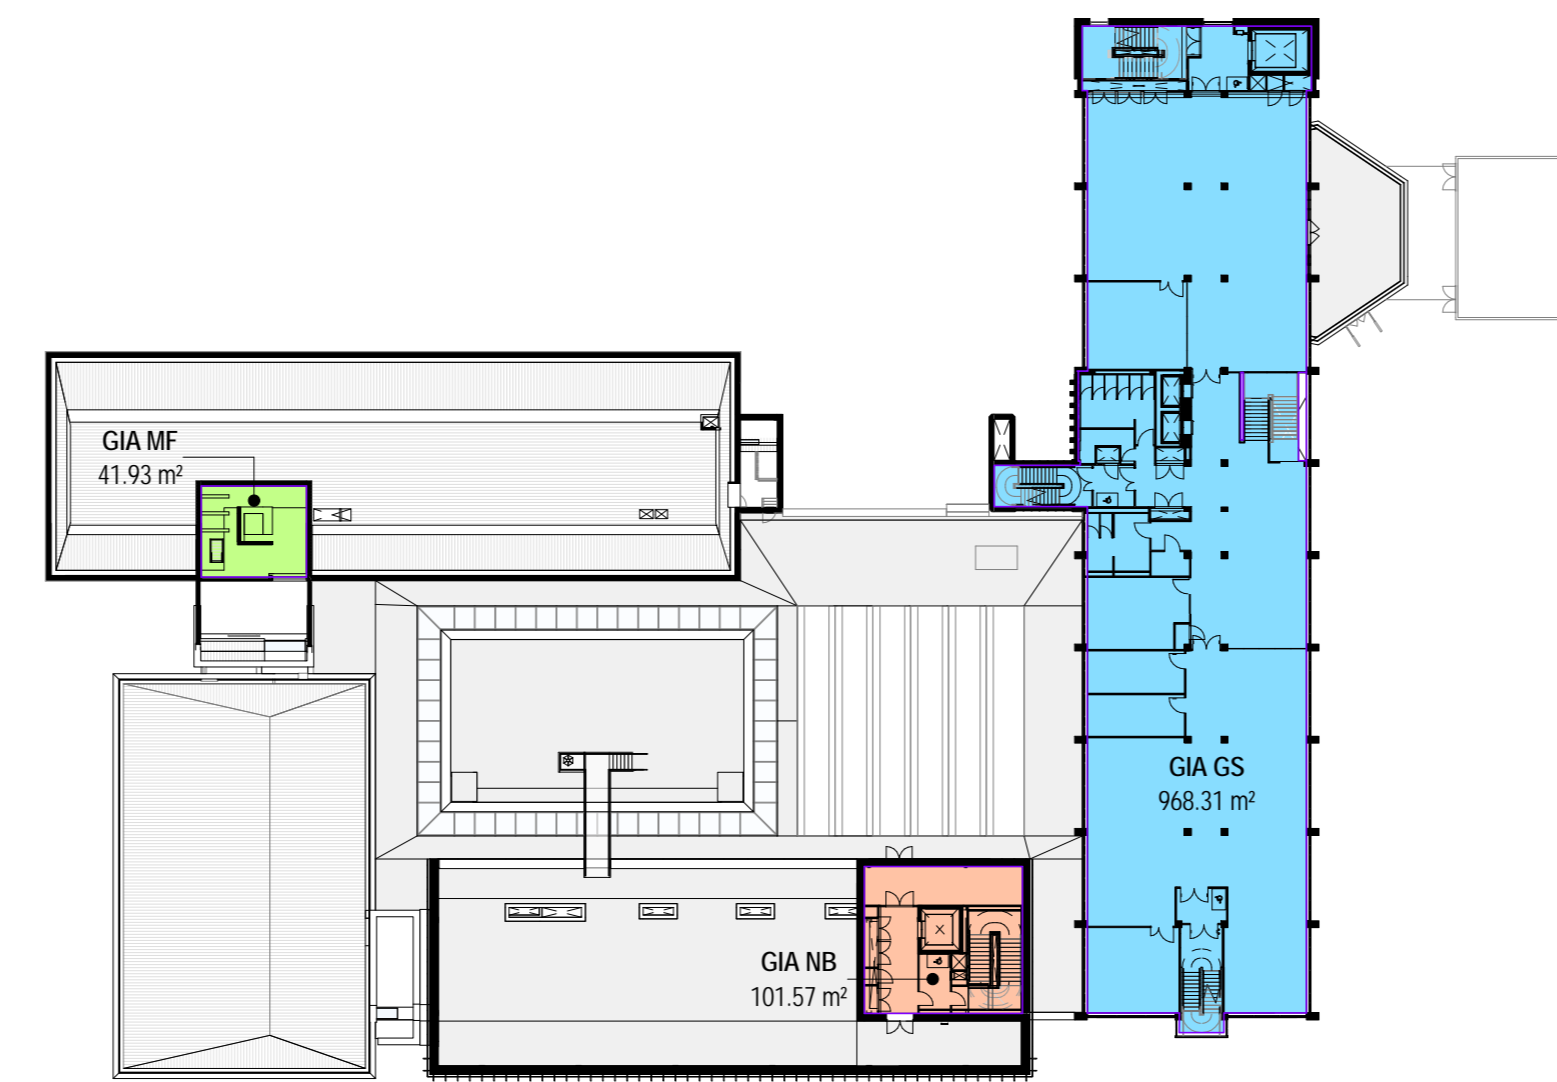


Level 04

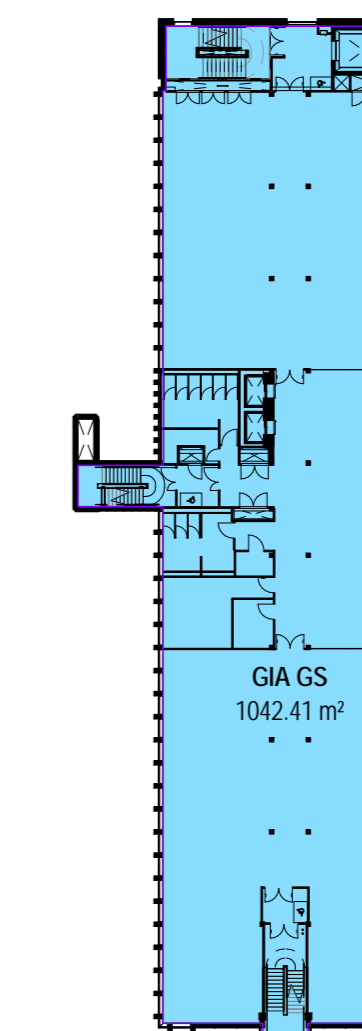


Level 05

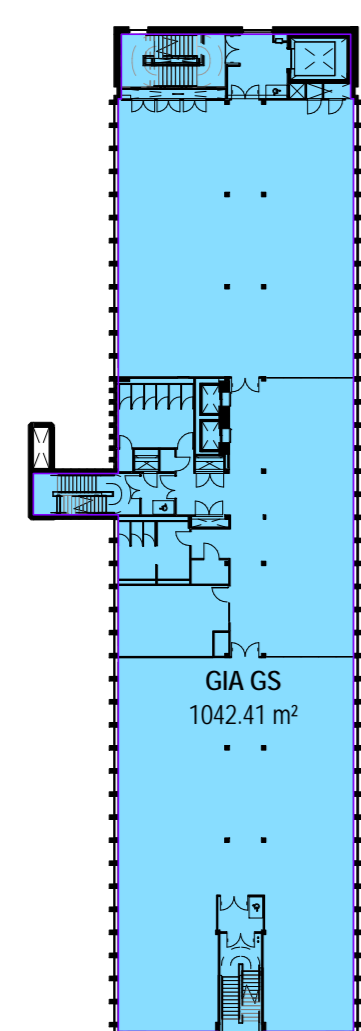


Level 06

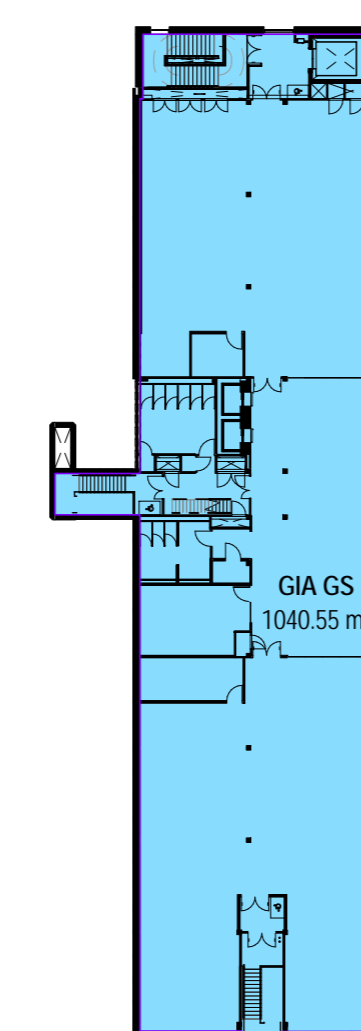

Level 07

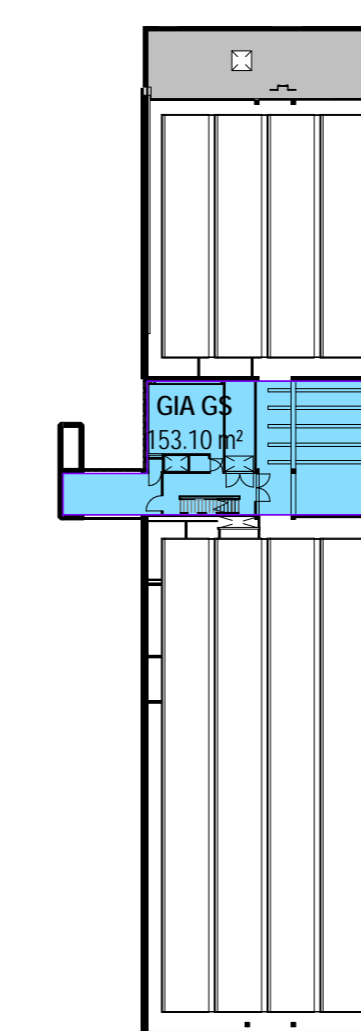

Level 08

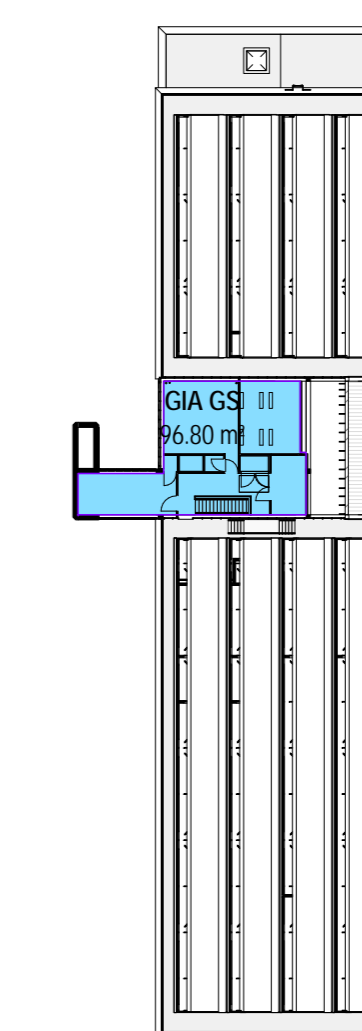

Level 09

BUILDING DESIGN PARTNERSHIP SHALL HAVE NO RESPONSIBILITY FOR ANY USE MADE OF THIS DOCUMENT OTHER THAN THAT FOR WHICH IT WAS PREPARED AND ISSUED. ALL DIMENSIONS SHOWN ARE CHECKED ON SITE.  
DO NOT SCALE FROM THIS DRAWING.  
ANY DRAWING ERRORS OR DIVERGENCES SHOULD BE BROUGHT TO THE ATTENTION OF BUILDING DESIGN PARTNERSHIP AT THE ADDRESS SHOWN BELOW.  
DRAWINGS SHALL BE READ IN CONJUNCTION WITH THE FOLLOWING BEFORE WORK COMMENCES:  
- THE CONSTRUCTION SPECIFICATION  
- THE REVISIONS LIST OF DRAWINGS  
- THE PROJECT COMBOS REGISTER

**NOTES**

Area Schedule (GIA) - Maurice Fress		
Name	Level	Area
GIA MF	MF Level 00	1125 m²
GIA MF	MF Level 01	1166 m²
GIA MF	MF Level 02	1166 m²
GIA MF	MF Level 03	781 m²
GIA MF	MF Level 04	42 m²
		4201 m²

Area Schedule (GIA) - Graham Sutherland		
Name	Level	Area
GIA CS	CS Level 01	1004 m²
GIA CS	CS Level 02	991 m²
GIA CS	CS Level 03	968 m²
GIA CS	CS Level 04	968 m²
GIA CS	CS Level 05	1042 m²
GIA CS	CS Level 06	1042 m²
GIA CS	CS Level 07	1041 m²
GIA CS	CS Level 08	153 m²
GIA CS	CS Level 09	97 m²
		7247 m²

Area Schedule (GIA) - Graham Sutherland Workshops		
Name	Level	Area
GIA CSW	CSW 00	2221 m²
		2221 m²

Area Schedule (GIA) - Plant Block		
Name	Level	Area
GIA Plant	MF 01 First	313 m²
		313 m²

Area Schedule (GIA) - New Build		
Name	Level	Area
GIA NB	NB Roof	Not Placed
GIA NB	NB Level 00	1088 m²
GIA NB	NB Level 01	795 m²
GIA NB	NB Level 01	25 m²
GIA NB	NB Level 02	822 m²
GIA NB	NB Level 02	158 m²
GIA NB	NB Level 03	513 m²
GIA NB	NB Roof	102 m²
		3402 m²
		17444 m²

NOTE:  
BDP measured GIA based on 3D BIM Survey Model by Midland Survey received 2018.10.17

P11	Stage 3 VLE	JSD/EJP	24.05.2019
P10	Stage 3 Issue	DE/JP	28.02.2019
P9	Work in Progress Draft Information for Stage 3 Interim Costings	DE/JP	19.02.2019
P8	GA Plans & Accommodation Schedules - WWP Issue for costing purposes	DE/JP	11.02.2019
P7	GA Plans - Geometry Freeze Draft Issue	JSD/JP	07.01.2019
P6	GIA Schedule - Atrium & Box updates	JSD/JP	23.11.2018
P5	Area Schedules - Stage 3 First Issue WWP	JSD/JP	01.11.2018
P4	Draft Stage 2 for costing - Tower Stair width increased	JP/SE	02.08.2018
P3	Draft Stage 2 Issue for costing	JP/SE	06.07.2018
P2	Draft Stage 1 Issue - LOS mezz omitted	DE/SE	12.04.2018
P1	Draft Stage 1 Issue	DE/SE	23.03.2018
Rev:	Description:	Drawn/Chkd:	Date:



**BDP.**  
11 Duke Street  
PO Box 65  
Piccadilly Basin  
Manchester  
M60 3JH  
United Kingdom  
T +44 (0)161 628 2200  
www.bdp.com

Coventry Uni Faculty of Art and Humanities

P2007391	Commercial In Confidence	Scale	1:500
Proposed Gross Internal Area Plans		Date	24.05.2019
FAH-BDP-00-XX-DR-A-PM_10_80-0001		Sheet	P11