


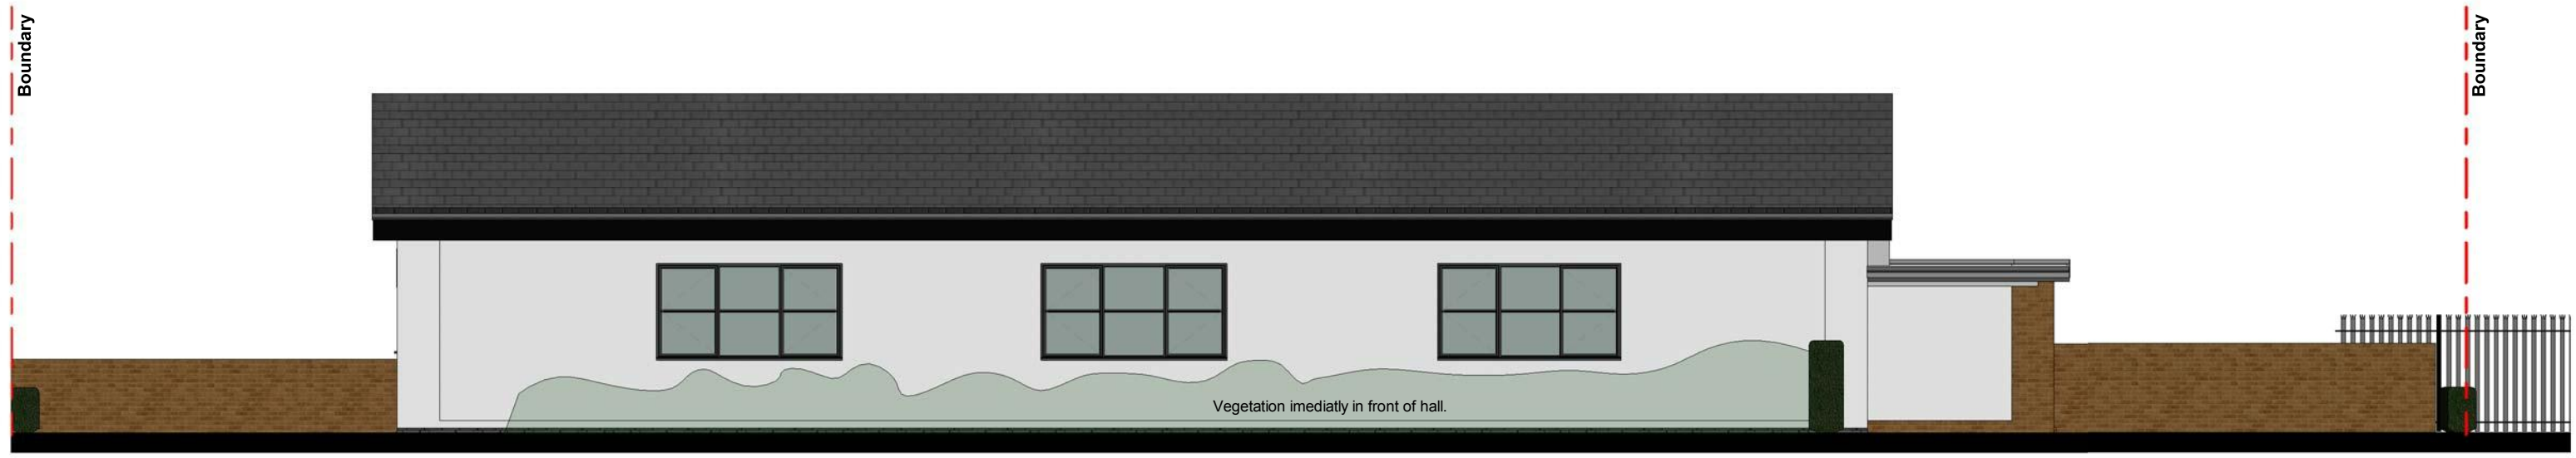

**1** EXISTING FRONT ELEVATION  
1 : 100



**2** EXISTING REAR VIEW  
1 : 100



**3** EXISTING RIGHT VIEW  
1 : 100

Rev	Description	Date