


BLOCK PLAN 1:200

Crown Copyright 2006. All rights reserved. Licence number 100020449

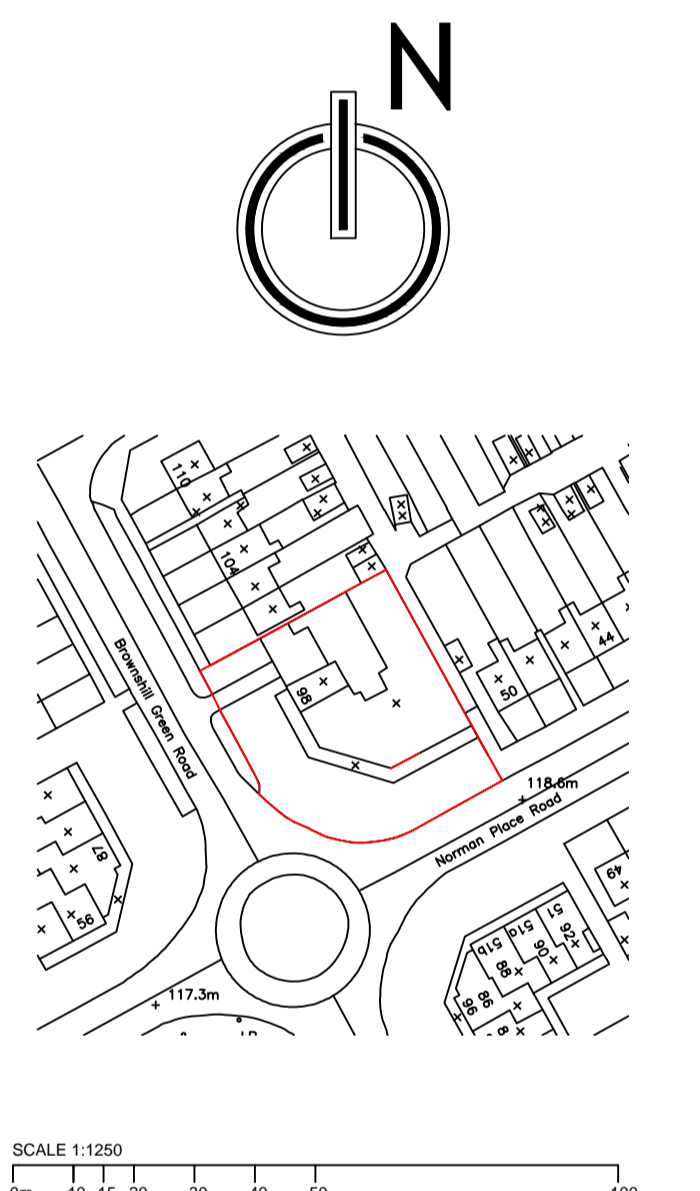

LOCATION PLAN 1:1250

© THE CONTENTS OF THIS DRAWING REMAIN THE SOLE PROPERTY OF READE ASSOCIATES AND MUST NOT BE COPIED OR REPRODUCED WITHOUT PRIOR PERMISSION.
 FULL SURVEY NOT CARRIED OUT, DRAWING PRODUCED USING INFORMATION SUPPLIED BY THE CLIENT



project
 Co-op convenience store
 52 Norman Place Rd,
 Coundon
 Coventry
 CV6 2BQ

BLOCK & SITE LOCATION PLANS

date Apr '19 drawn DAR

scale 1:200, 1:1250@A1 drg no. 0045 - 01