


DO NOT SCALE FROM THIS DRAWING.

THE CONTRACTOR IS RESPONSIBLE FOR CHECKING AND VERIFYING ALL DIMENSIONS ON SITE. THE CONTRACTOR SHALL REPORT ANY DISCREPANCIES TO CALLOPE UK BEFORE PROCEEDING WITH ANY WORKS.

THIS DRAWING IS COPYRIGHT PROTECTED AND MUST NOT BE REPRODUCED WITHOUT THE PRIOR WRITTEN AGREEMENT FROM CALLOPE UK

SITE MAP

OTHER INFORMATION

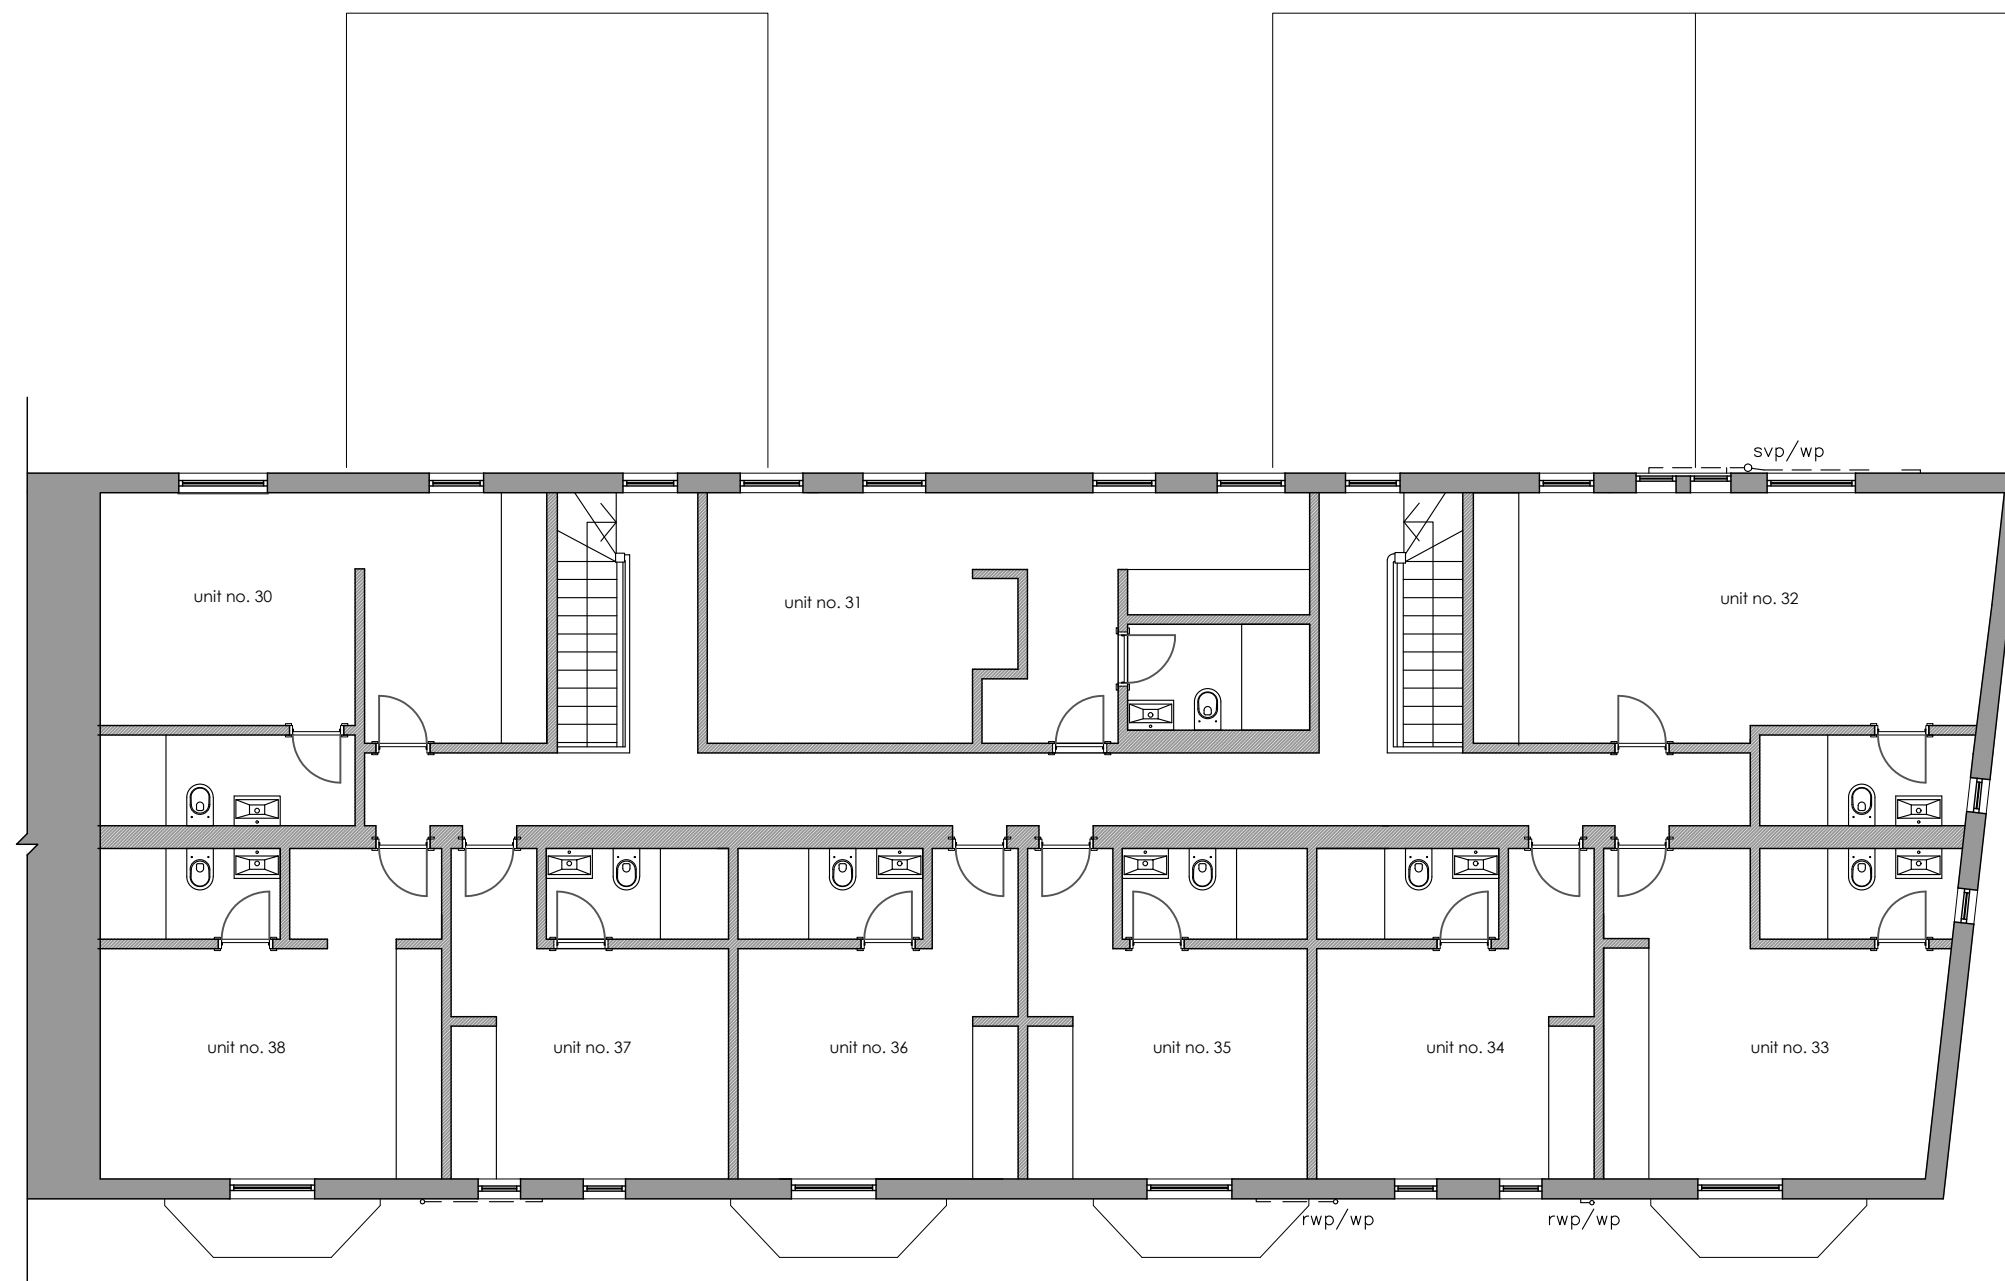

REV	Description	00.00.15



www.calliopeuk.com
tel.: +44 7951 630 900

PROJECT
18-24 Lower Hollyhead Rd.
ADDRESS
18-24 Lower Hollyhead Rd.
Coventry, CV1 3AU

Drawn by
SO
File name
Proposed Second Floor Layout

Drawing Number
1901.02.04
Revision
-
Scale
1:100@A3

SECOND FLOOR