



Notes:
 This drawing and its design content is the Copyright of dipun gandhi Designers Limited and is not to be reproduced without their permission. All intellectual rights are reserved by dipun gandhi Designers Limited.
 The design and drawing presented here, must not be used in reference to construction purposes and/or submitted as part of any statutory approval other than as part of a Planning Application to the Local Authority.
 Any dimensions shown are for drawing purposes only and are based on an approximate survey. Measurements required for any other purpose must be checked on site.

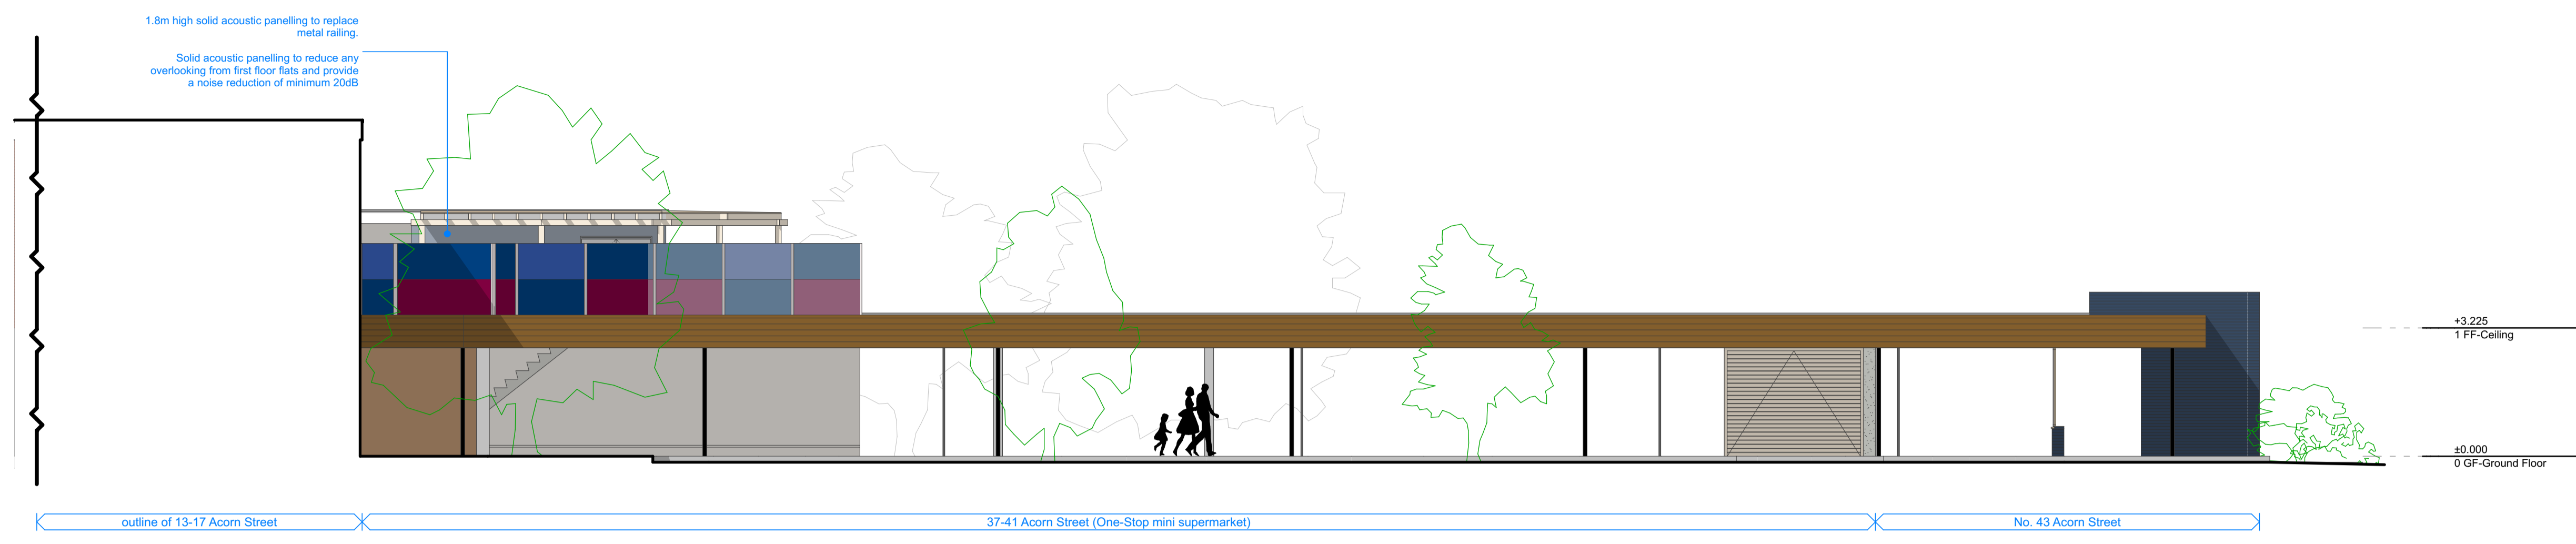


ID: S3-03-E-01 Proposed Elevation East-Front scale: 1:100



ID: S3-03-E-02 Proposed Elevation South-Side 1 scale: 1:100

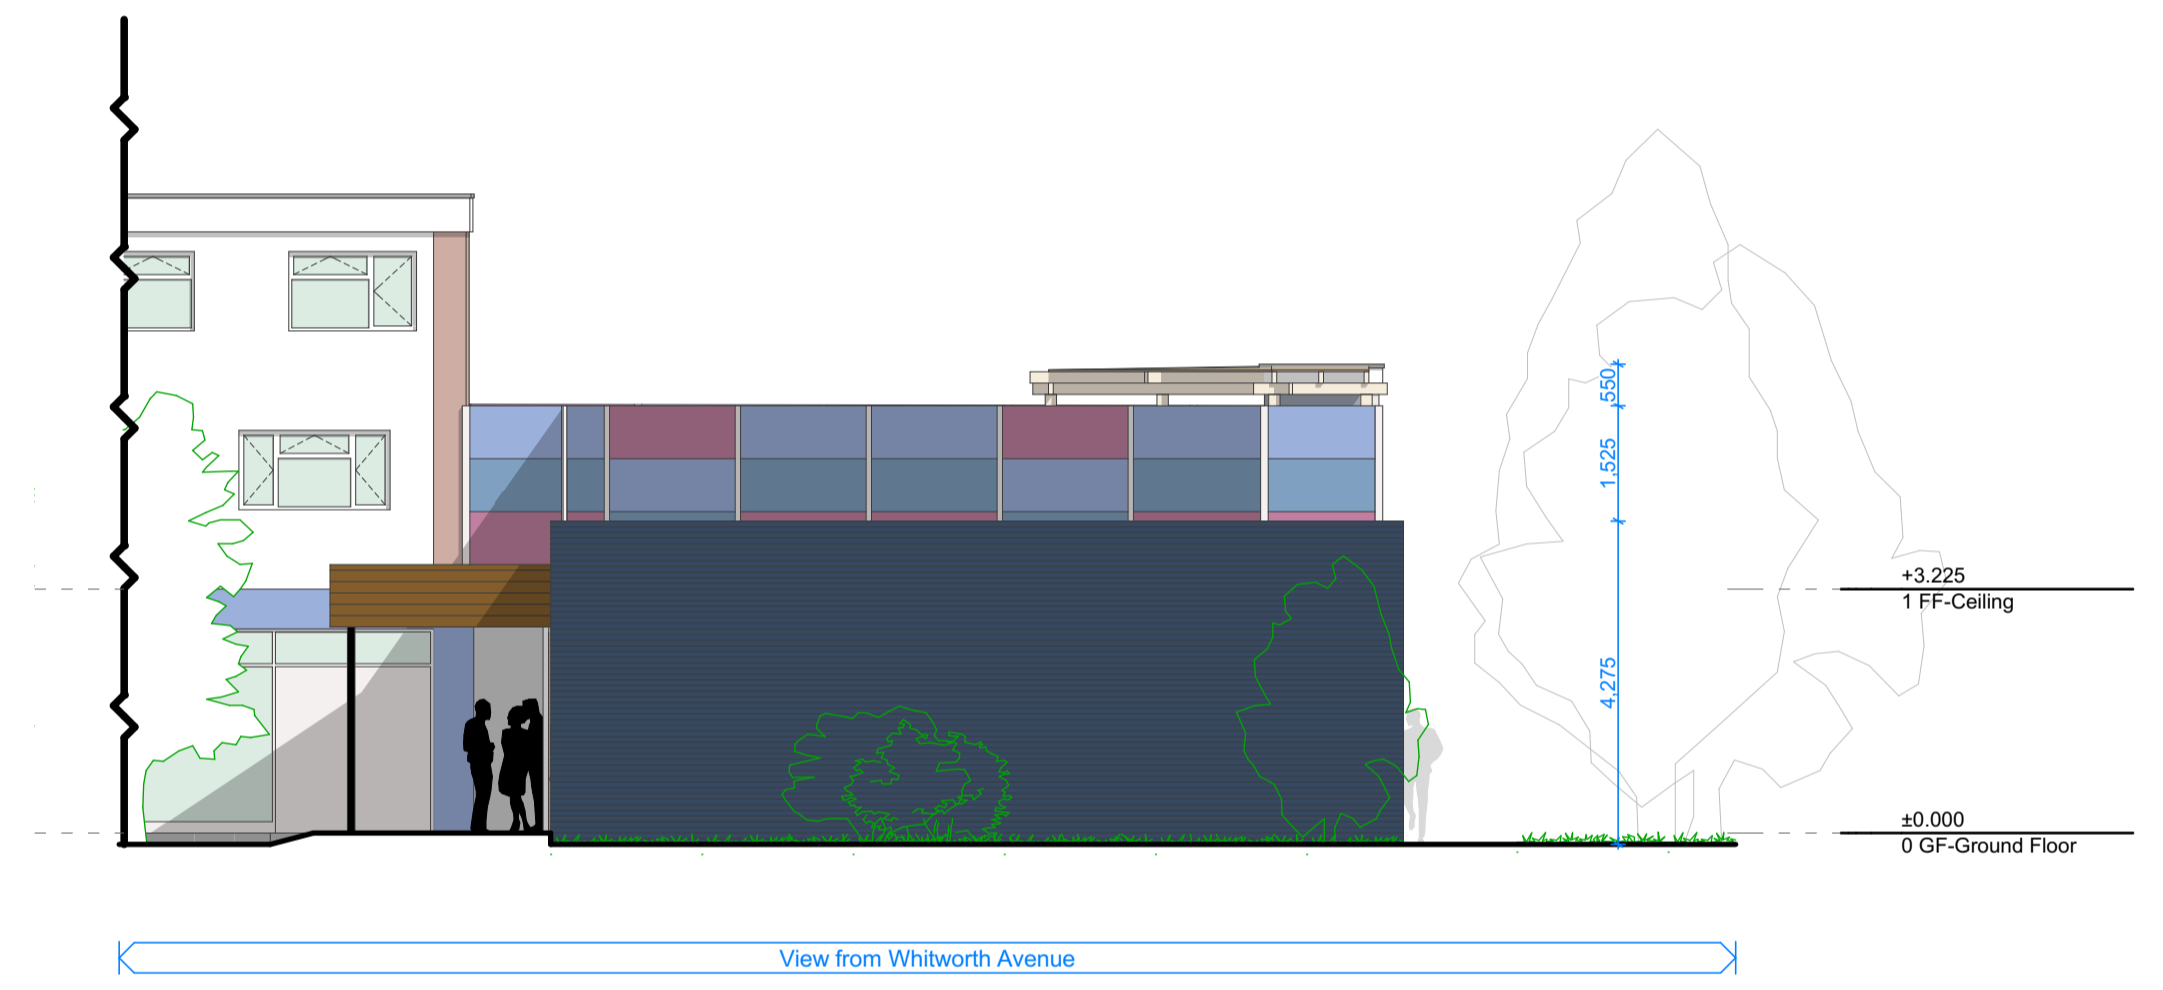

ID: S3-03-E-04 Proposed Elevation North-Side 2 scale: 1:100

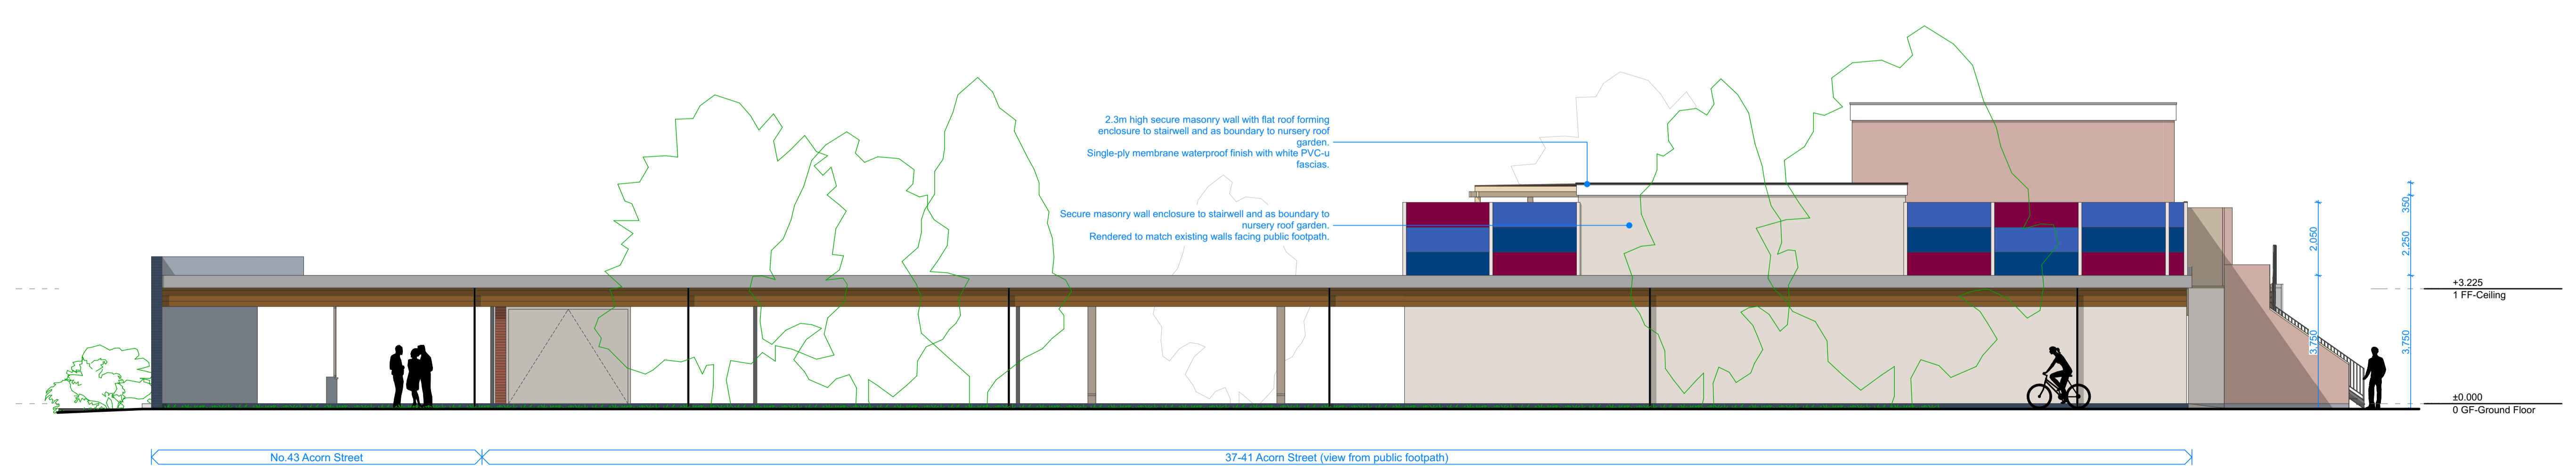

ID: S3-03-E-03 Proposed Elevation West-Rear scale: 1:100