


KEY PLAN 



EXAMPLE OF 2.4m
 CLOSE-BOARDED TIMBER FENCE

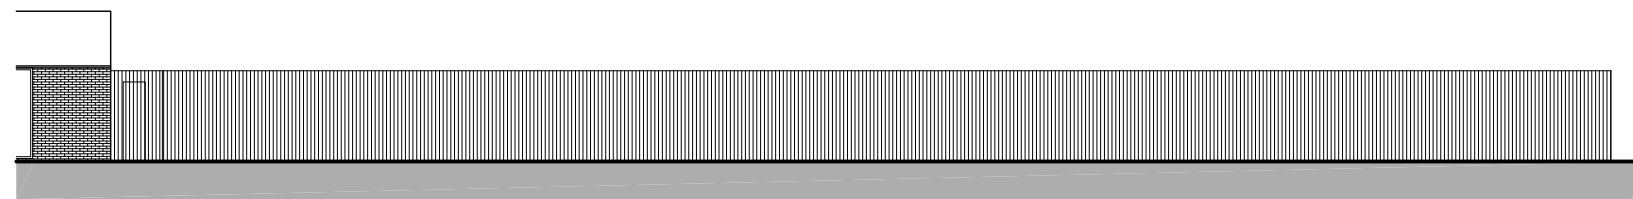

ELEVATION 01

REVISION: P0 BY: JAH CHECKED: CM DATE: 11/06/2019
 PLANNING ISSUE

PLANNING

PLOT DATE: _____



CLIENT: _____

COVENTRY

PROJECT: _____

PROPOSED
 ELEVATION

DRAWING: _____ SCALE: 1:200 @ A3 DATE: JUN 2019
 DRAWN BY: JAH

Hadfield Cawkwell Davidson

Broomgrove Lodge, 13 Broomgrove Rd, Sheffield, S10 2LZ T 0114 266 8181 www.hcd.co.uk

Architecture | Engineering | Interior Design | Masterplanning | Urban Design

JOB NO: 2018-213 | DRAWING NO: A-PL-006 | REV: P0