
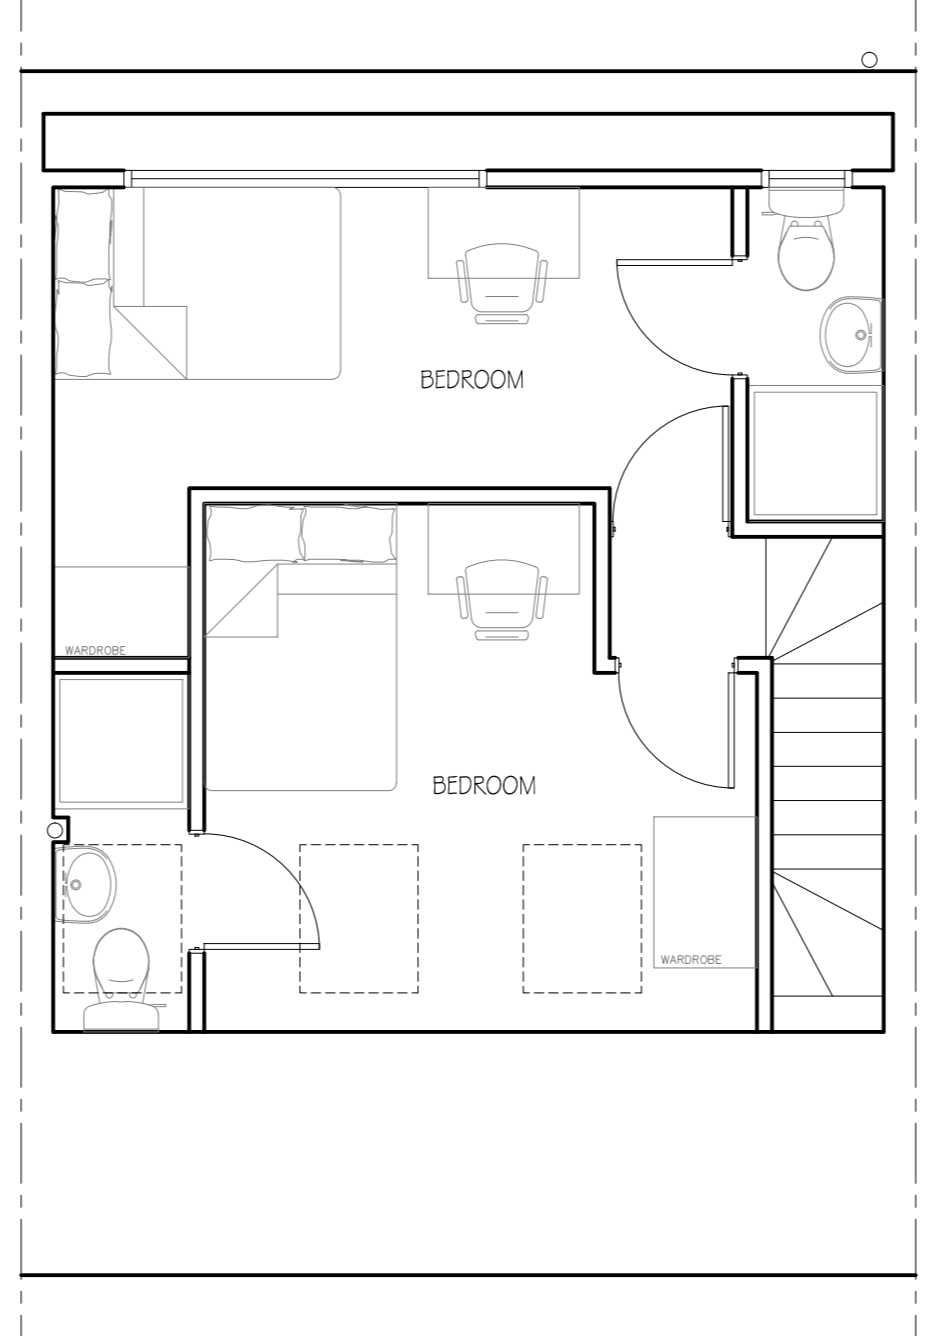
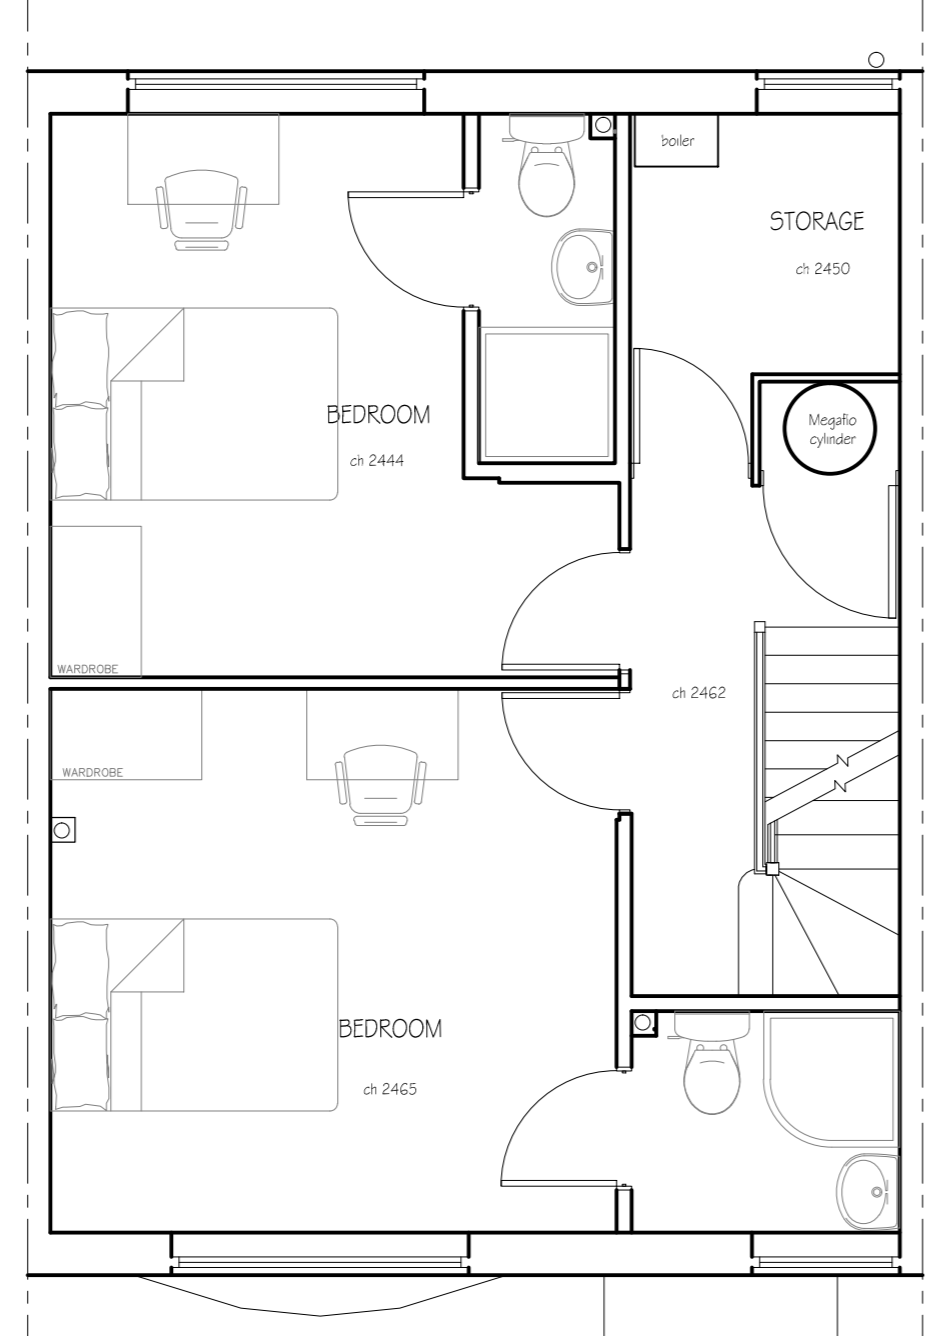
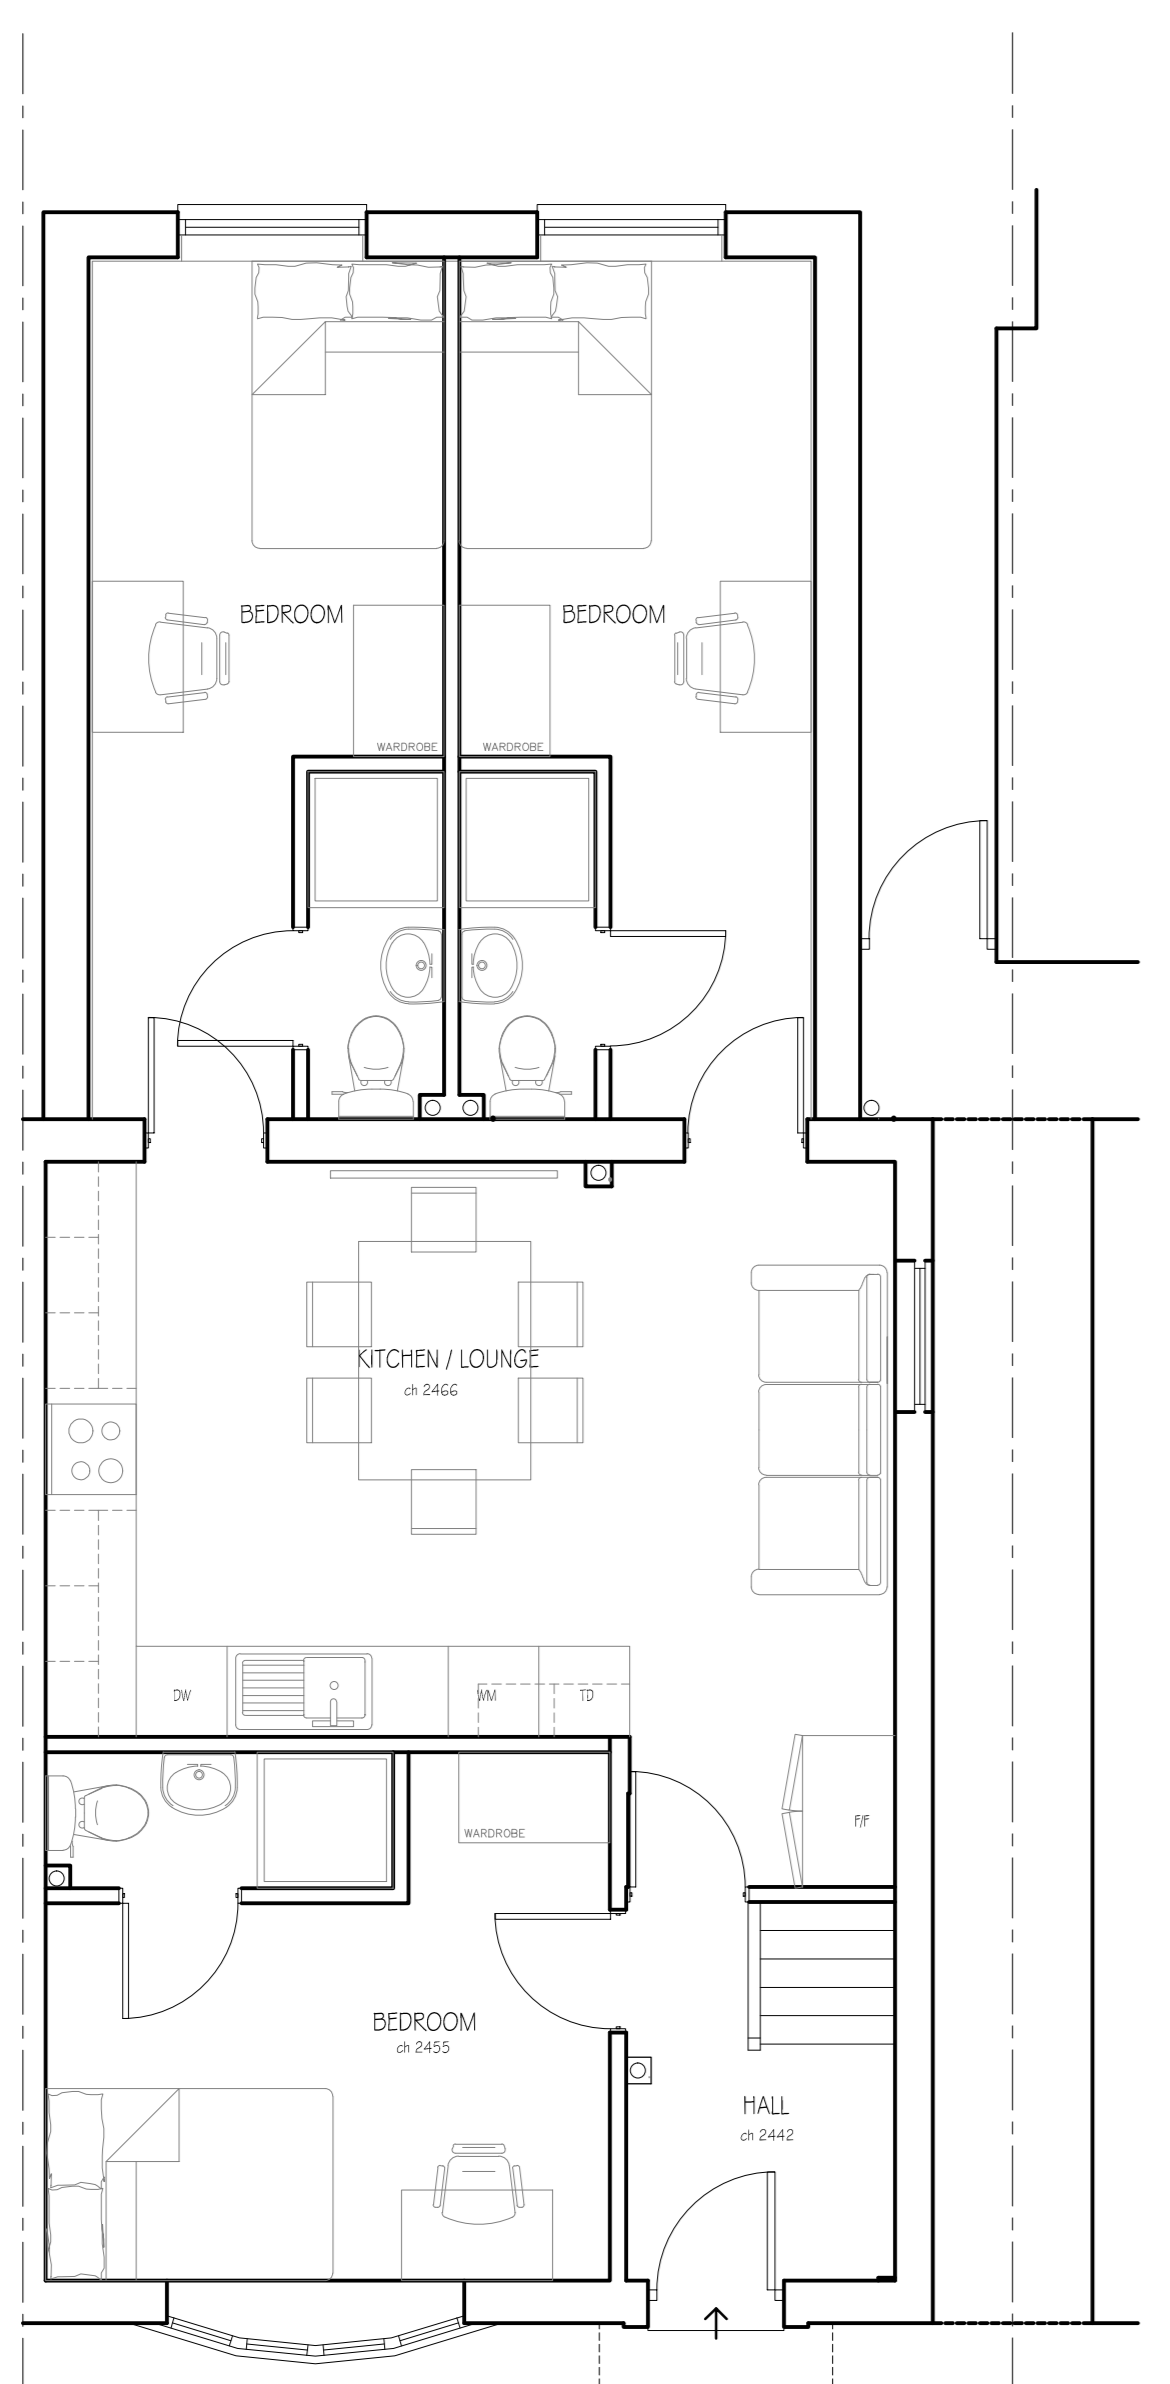
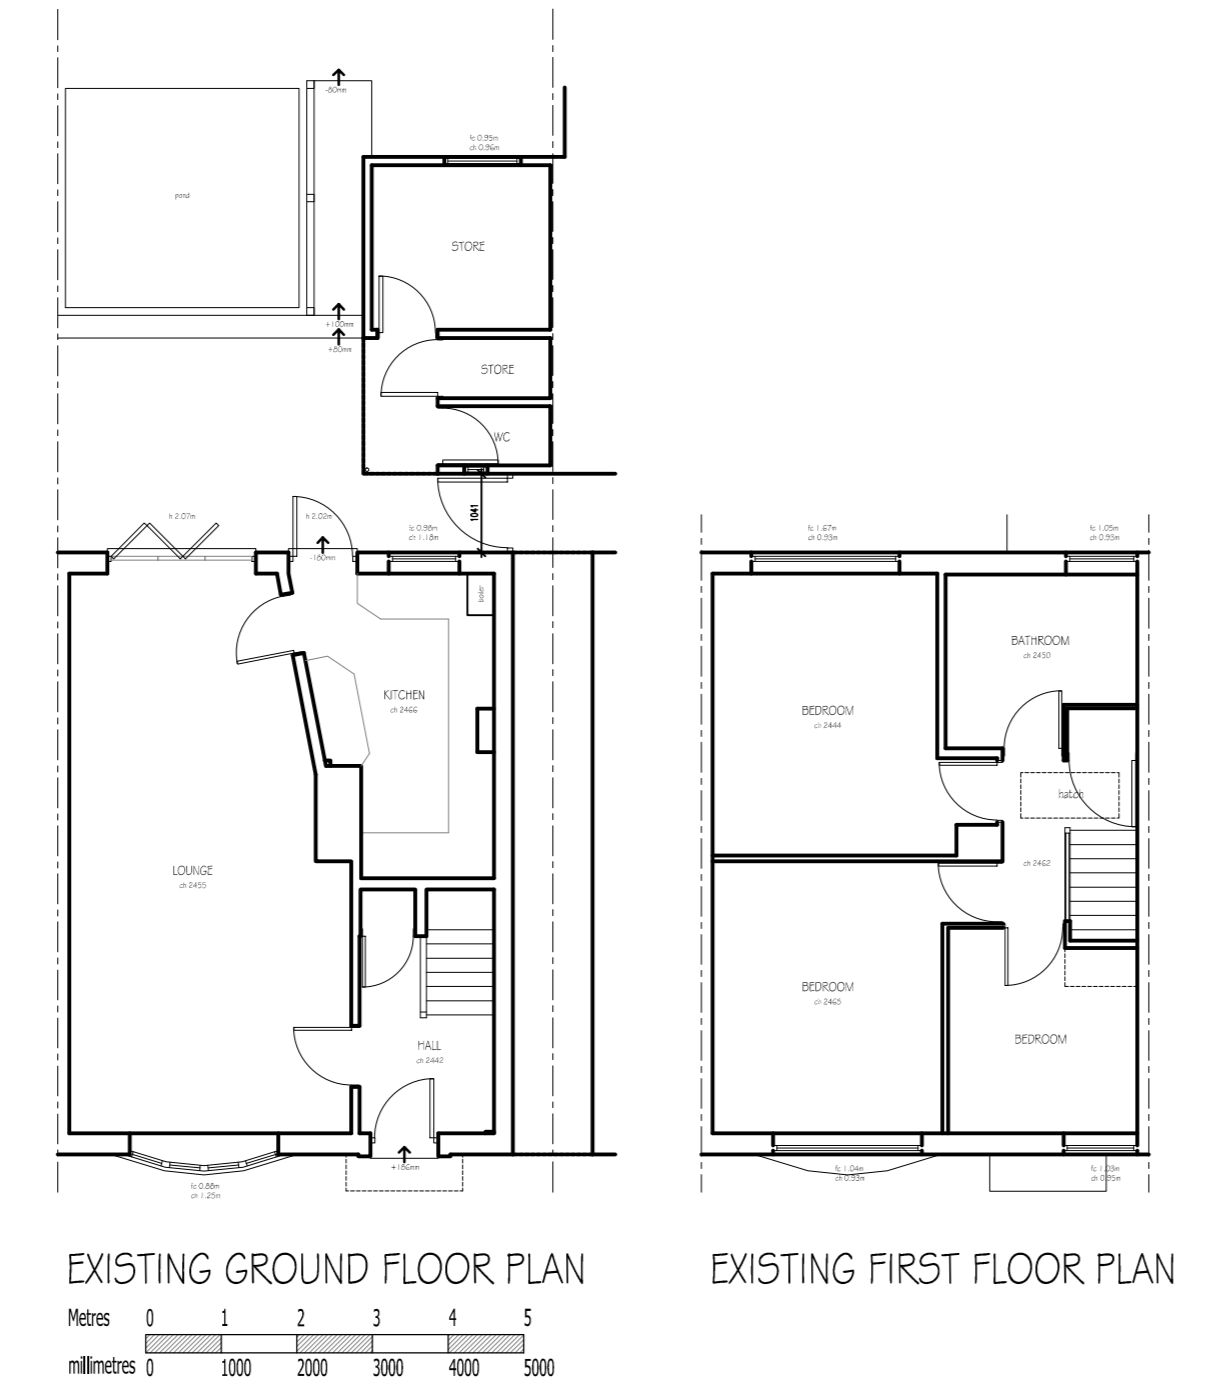
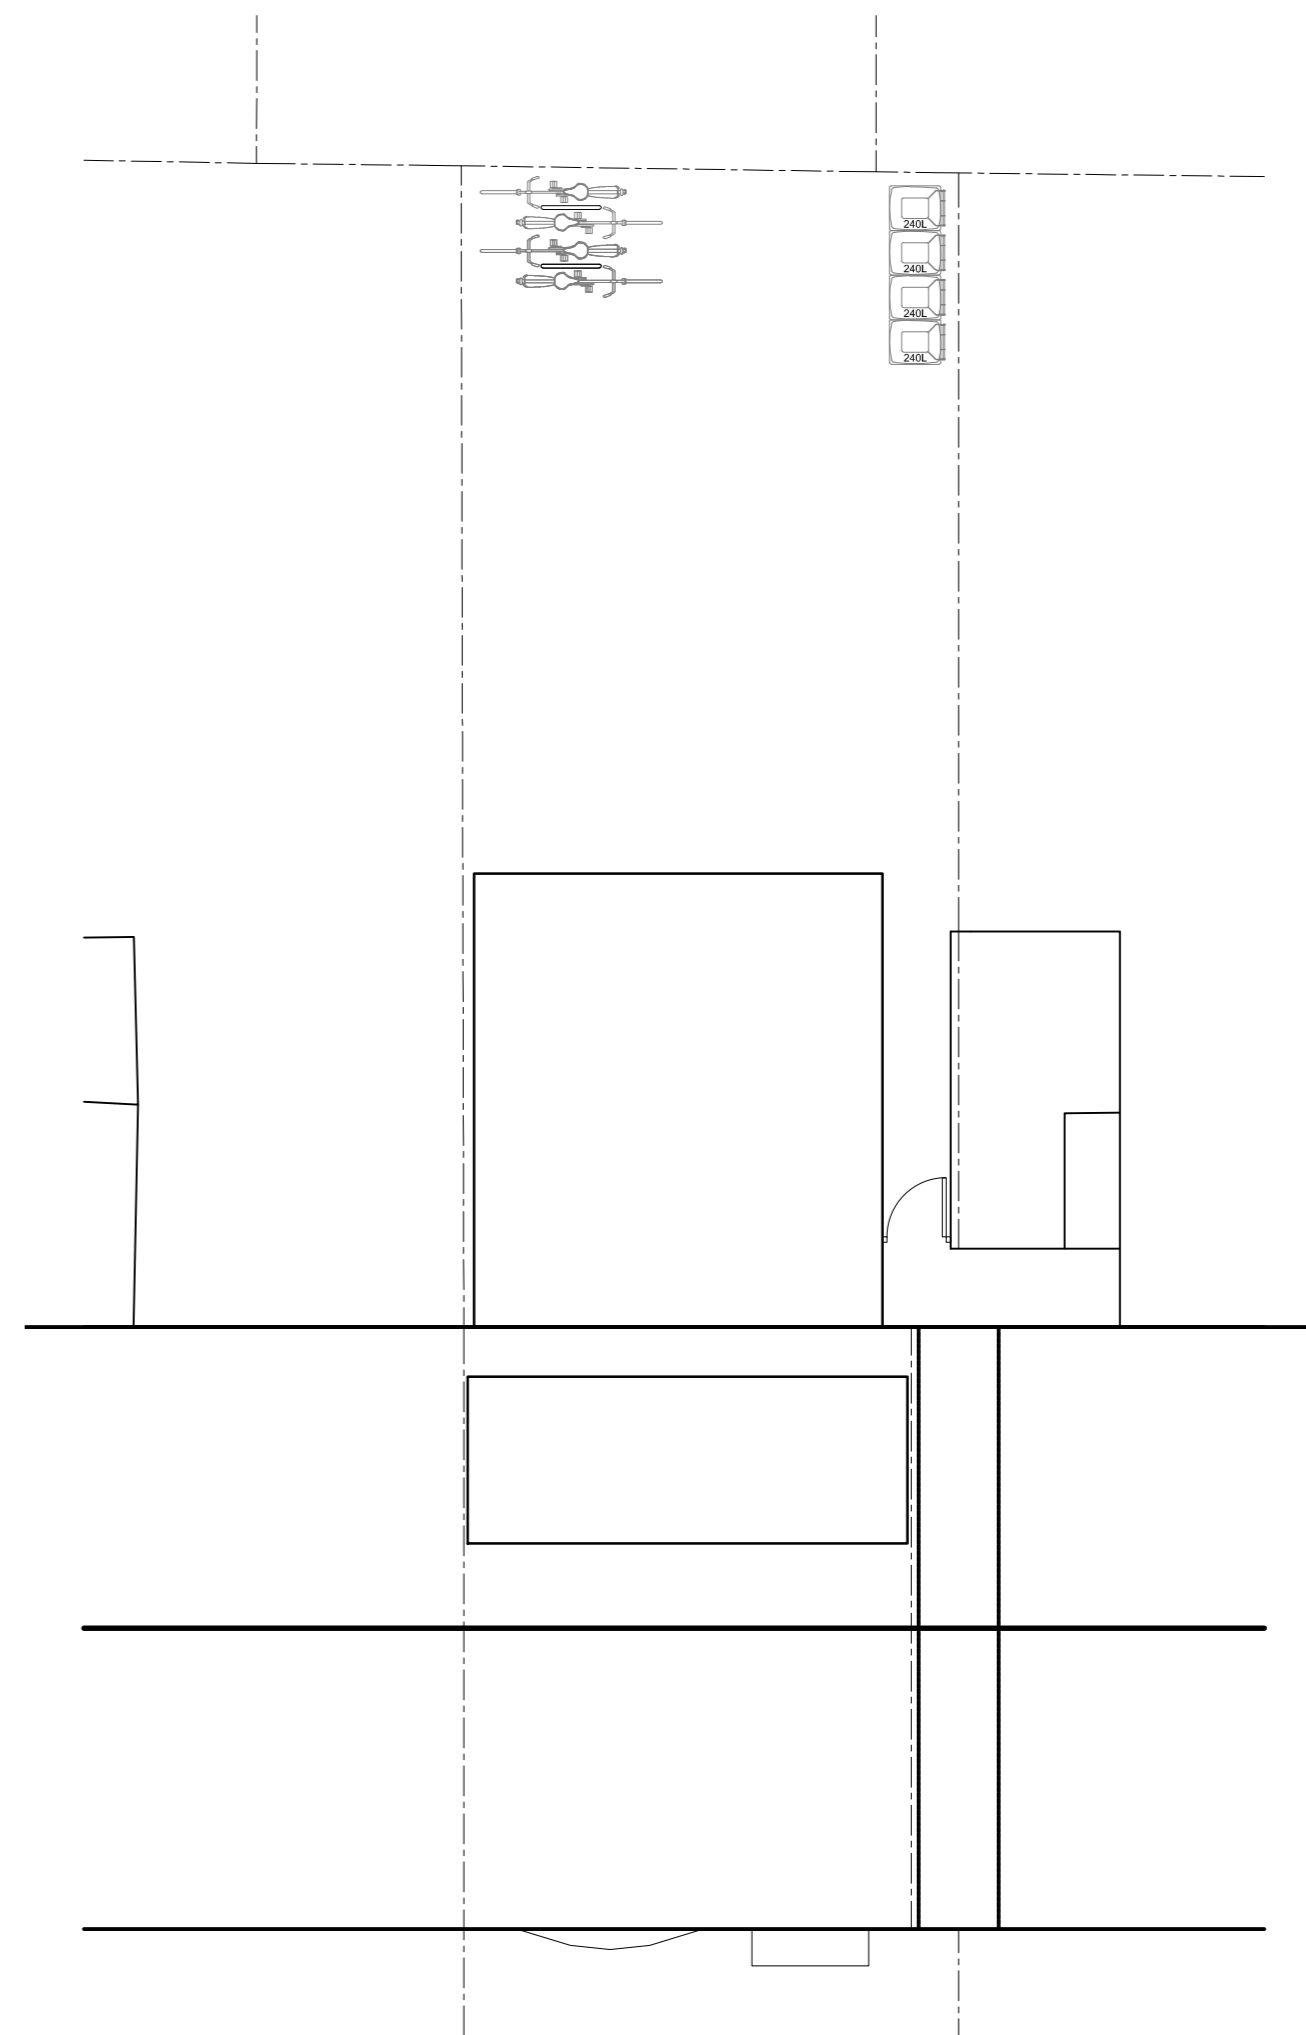
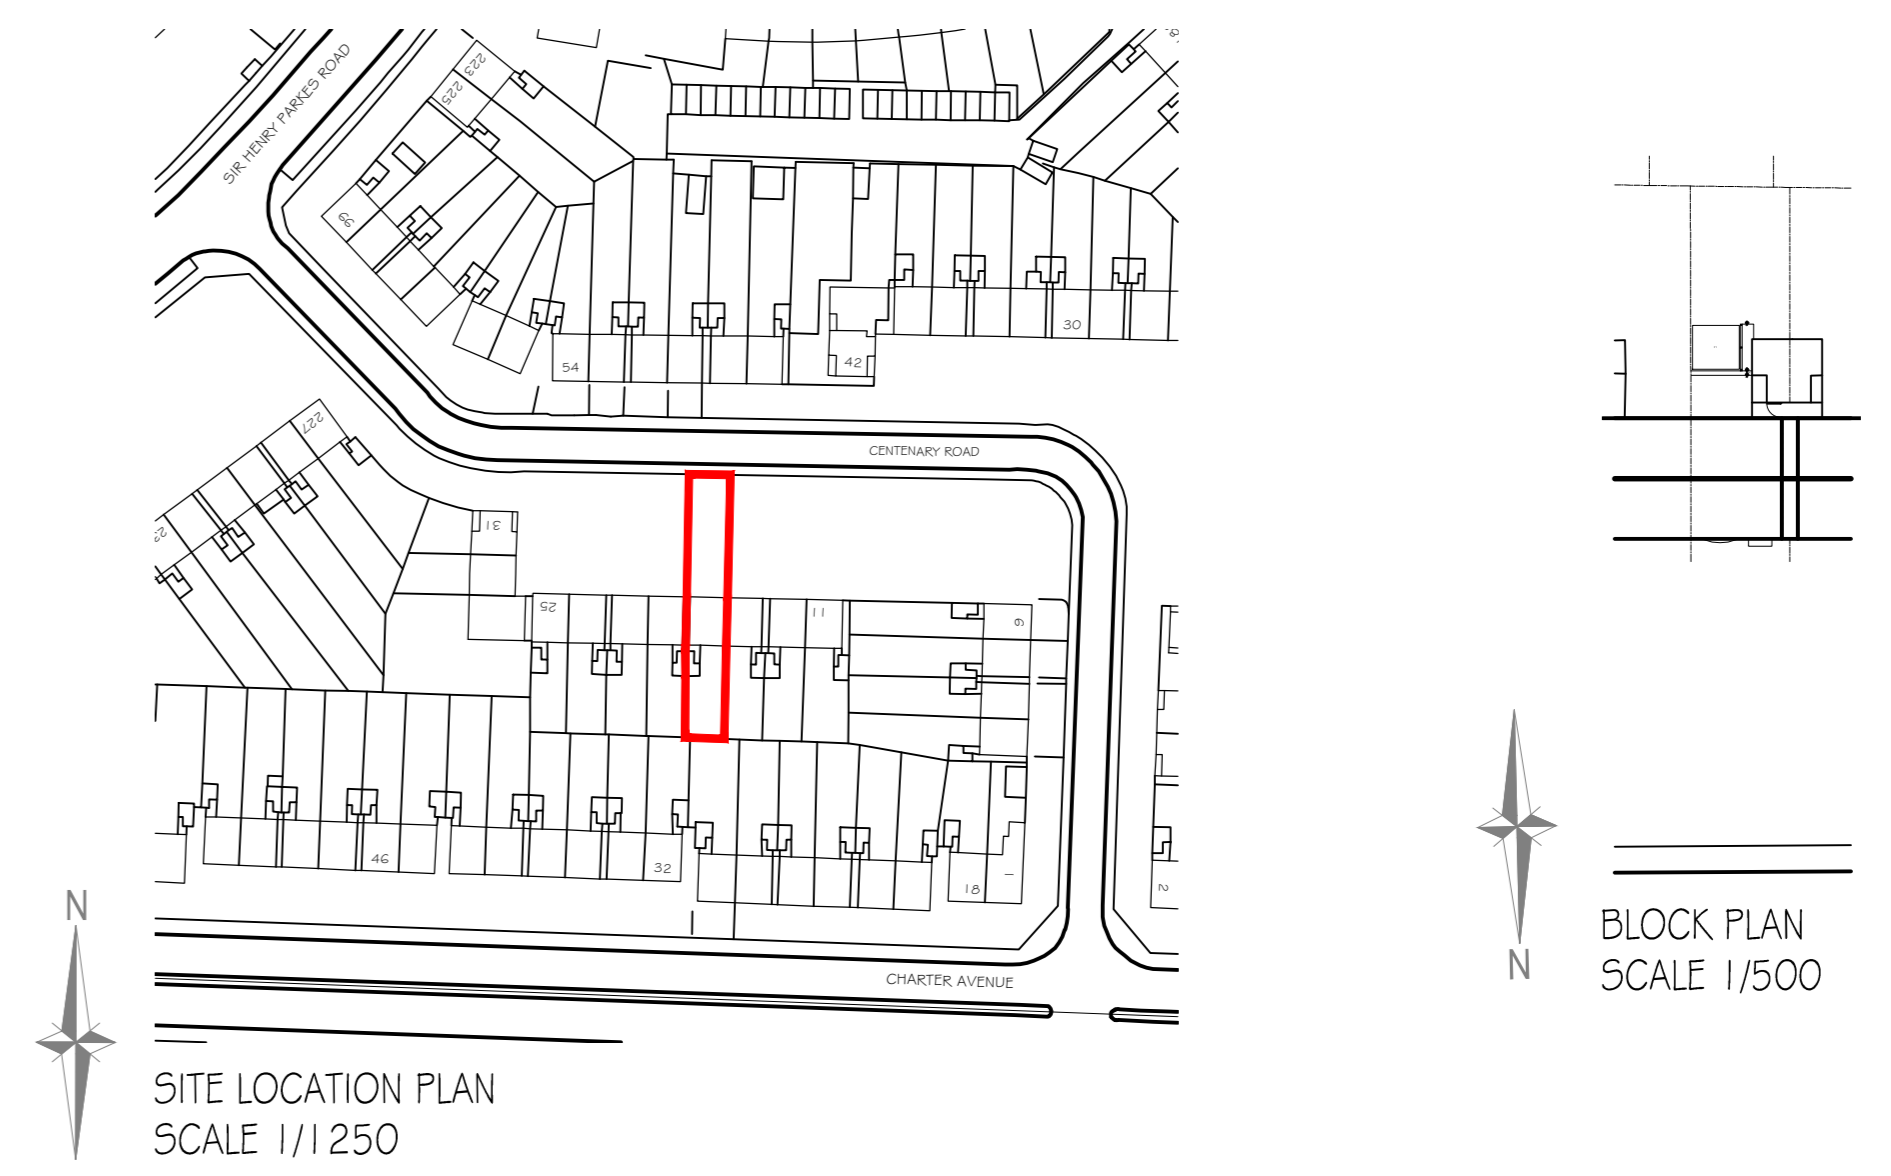


This drawing is the property of SPG DESIGN LIMITED. Copyright is reserved by them and no part of this drawing may be reproduced in any form, material or electronic format without the written consent of the copyright owner. The drawing is issued on the condition that it is not copied, reproduced, retained or disclosed to any unauthorised person, either wholly or in part without the consent in writing of.

Do not scale off this drawing - All dimensions and setting out to be verified on site. If in doubt contact the originator for clarification.

NOTES:

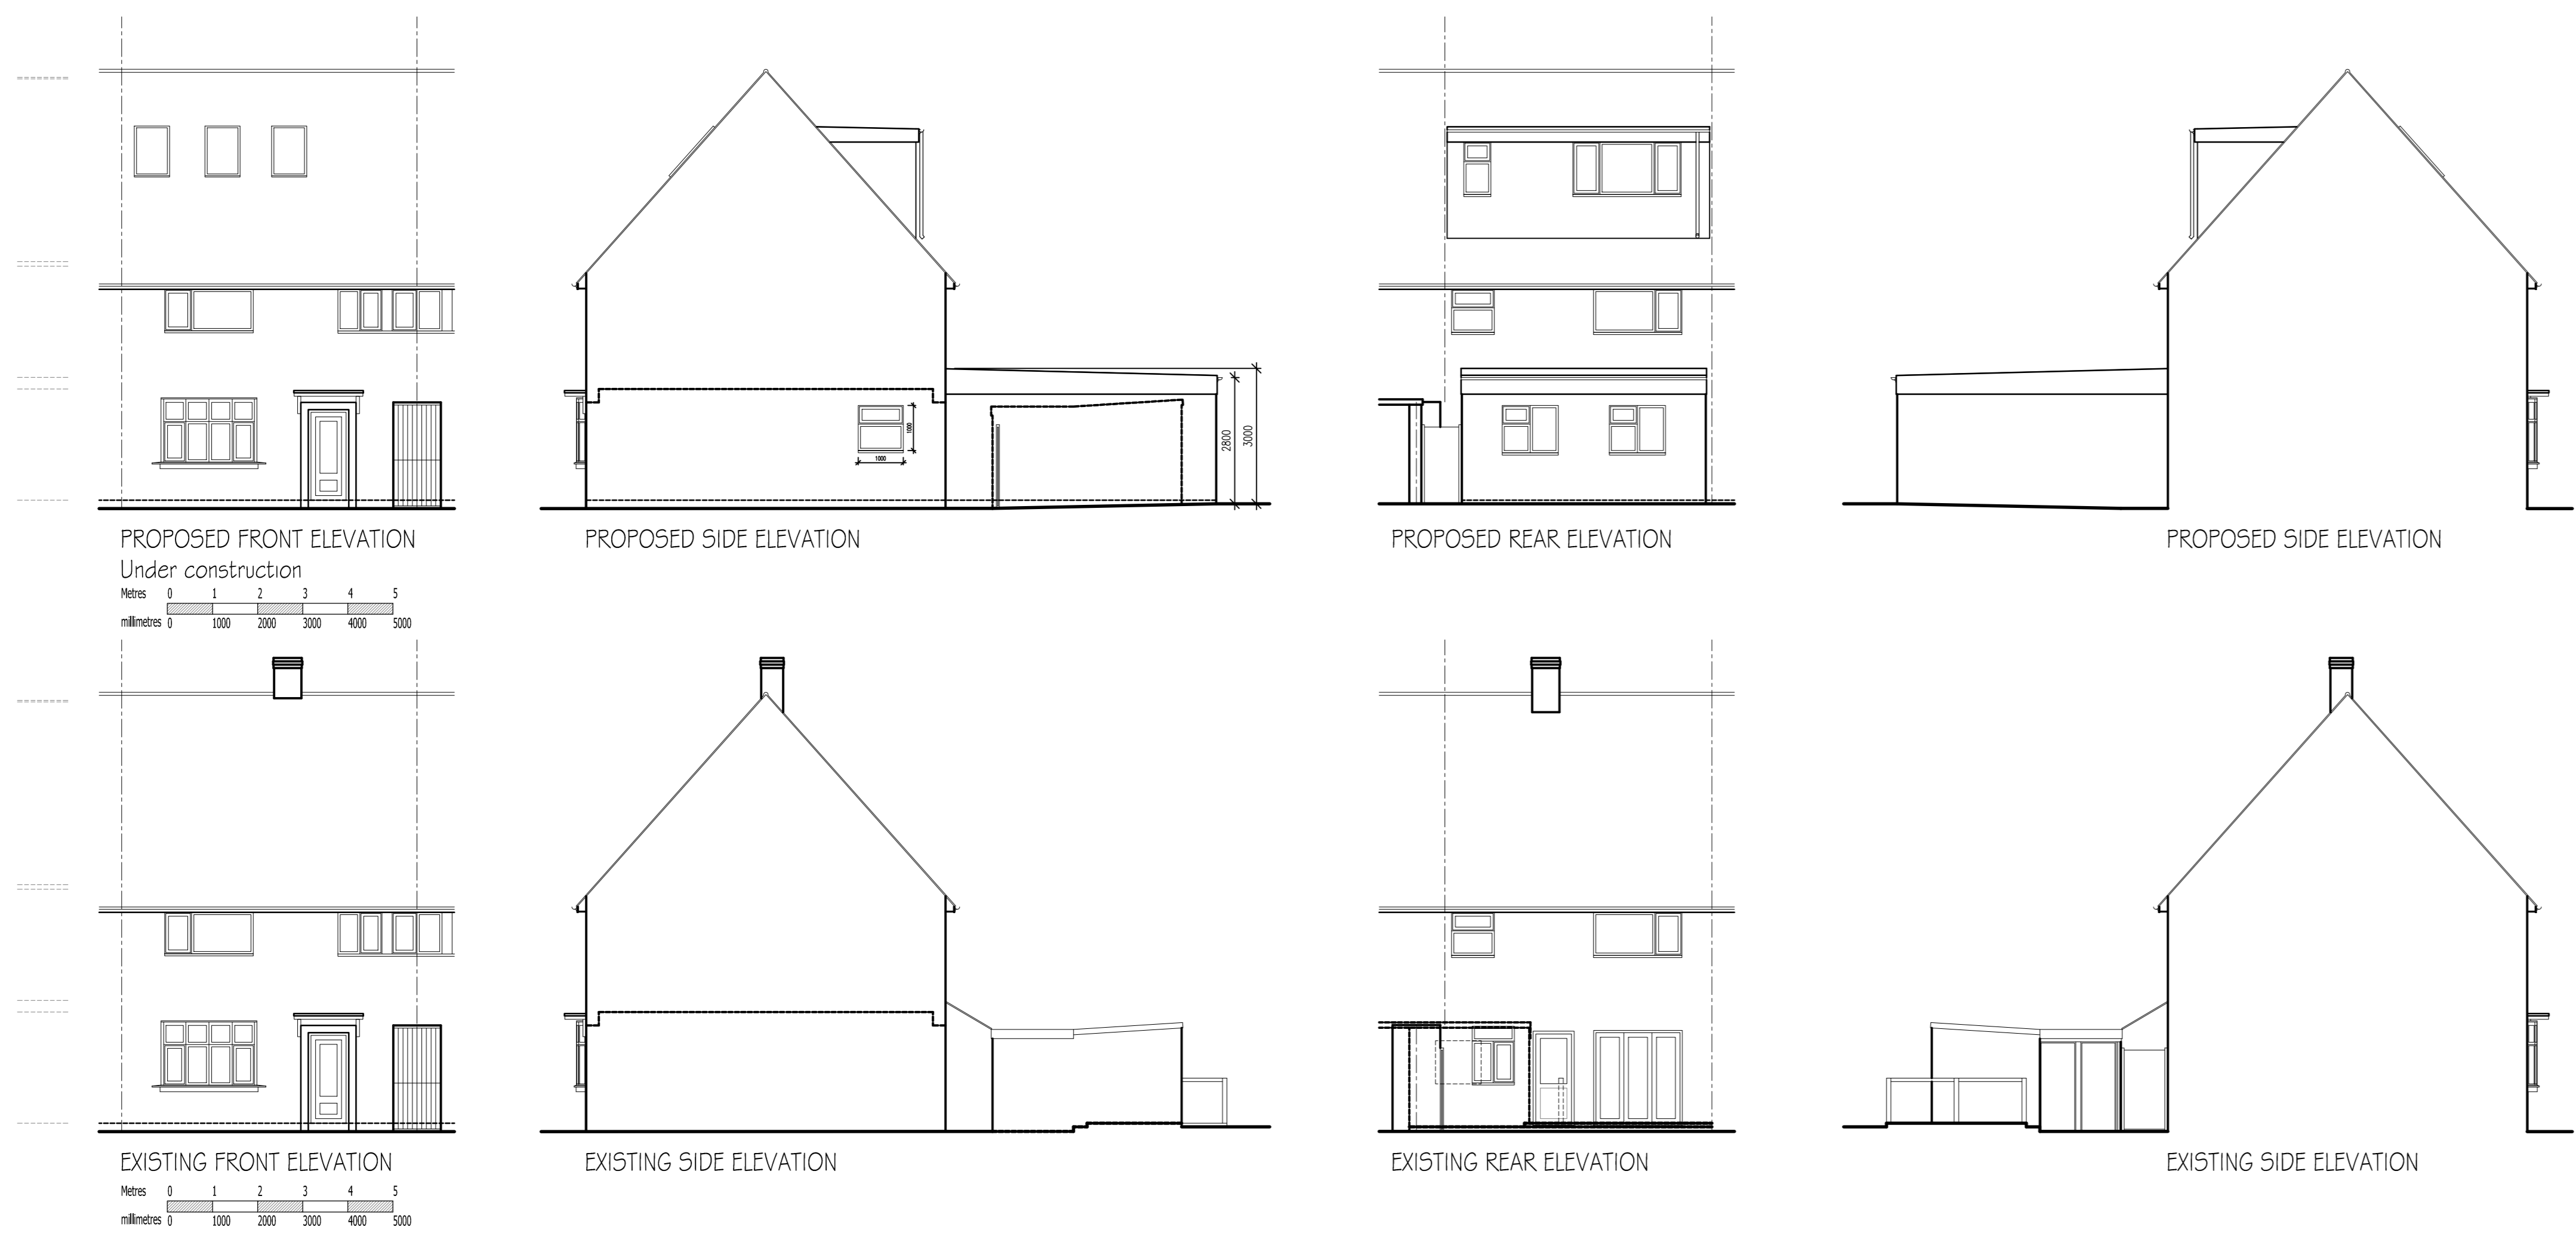

Metres 0 1 2 3 4 5
millimetres 0 1000 2000 3000 4000 5000

Rev	Date	Description	By	Chkd

Drawing status:
 Preliminary: For Approval
 For Tender: For Construction
 For Comment: For Record
 Client:

Consultant
 ARCHITECTURAL CONSULTANTS
 125a The Winery Hill Alesbury Coventry CV5 9FR
 t: 01676 540354 www.spg-design.com

SPG DESIGN

Site Location
 17 Centenary Road Coventry CV4 8GF

Project Title:
 Change of use

Drawing Title:
 Existing and Proposed details

Project No: 8127
 Draw No: 03
 Revision: -

Drawn: SG / JJ
 Scale: 1:50 1:100 @ A0
 Date: Mar 19

COPYRIGHT © 2004 SPG DESIGN LTD.
 ALL RIGHTS RESERVED.