



GENERAL NOTES
 DRAWING CAN BE SCALED FOR PLANNING
 SUBMISSION PURPOSES ONLY BUT IF IN ANY
 DOUBT ABOUT A DIMENSION OR ANY OF THE
 DRAWN INFORMATION PLEASE ASK
 CDRB ARCHITECTS LTD.

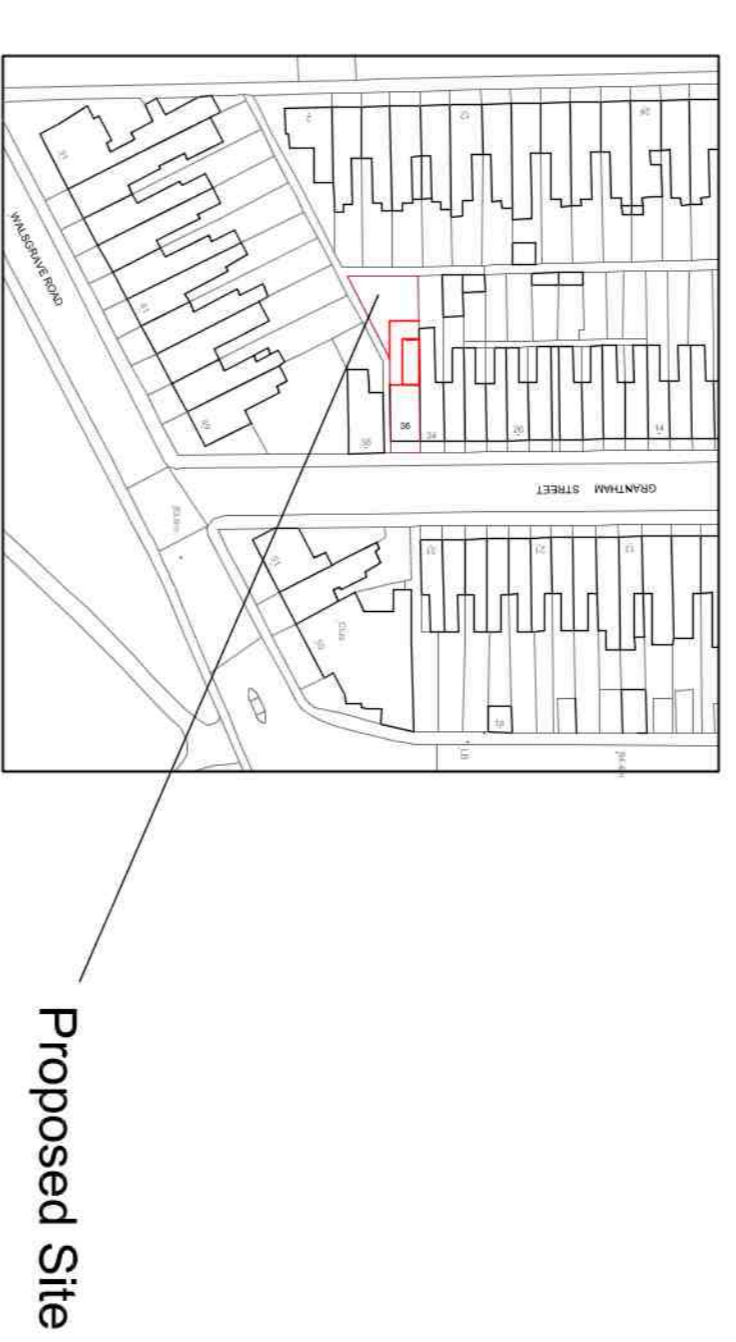

Block Plan
 Scale 1:500 @ A1



Location Plan
 Scale 1:1250 @ A1

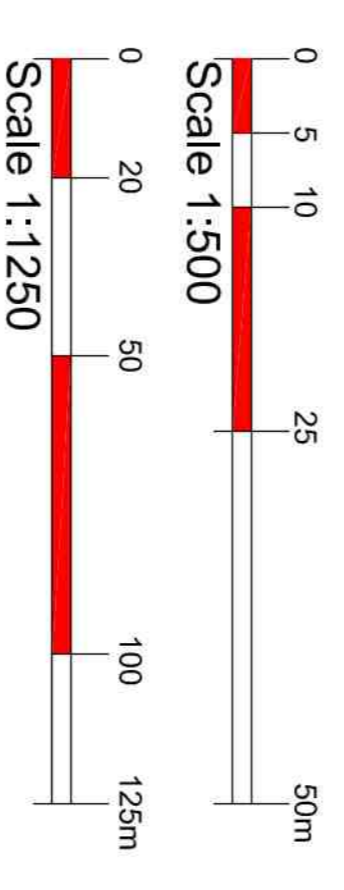

PLANNING SUBMISSION

B	12.3.19	11	Final checked and set parking following feedback from developer	cr	cdh
A	12.3.19	3	Plans issued following feedback from developer	cr	cdh
Rev	Date		Notes	By	Check



cdrb architects ltd
 100, 101, 102, 103
 Station Road
 Coventry, CV3 9LF

Proposed Change of Use from C3 to 3 No Flats at 36 Grantham Street, Coventry

Block and Location Plan

Scale	drawn by	date	checked by
1:500 & 1:1250 @ A1	RA	September 2019	CDRB
JOB no.	drawing no.	revision	
11776	AL (P) 00	B	