


GENERAL NOTES
 DRAWING CAN BE SCALED FOR PLANNING SUBMISSION PURPOSES ONLY BUT IF IN ANY DOUBT ABOUT A DIMENSION OR ANY OF THE DRAWN INFORMATION PLEASE ASK CDRB ARCHITECTS LTD.




Block Plan
 Scale 1:500 @ A1



Location Plan
 Scale 1:1250 @ A1

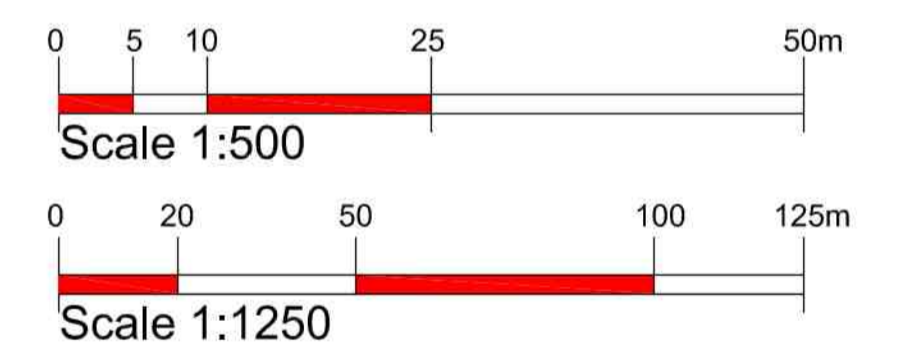

PLANNING SUBMISSION

B	13.9.19	Bins added and car parking following feedback from planner	cr	cdrb
A	12.9.19	Bike hoops indicated following feedback from planner	cr	cdrb
revn	date		by	chkd
 cdrb architects ltd 9 Miller Court, Station Road, Kenilworth, CV8 1JD				
job title				
Proposed Change of Use from C3 to 3 No Flats at 36 Grantham Street, Coventry				
drawing title				
Block and Location Plan				
scale	drawn by	date	checked by	
1:500 & 1:1250 @ A1	RA	September 2019	CDRB	
job no.	drawing no.	revision		
T1756	AL (P) 00	B		