


© this drawing and the building works depicted are the copyright of idp and may not be reproduced or amended except by written permission. no liability will be accepted for amendments made by other persons.

all dimensions to be checked on site and architect notified of any discrepancies prior to commencement.  
do not scale.

notes:

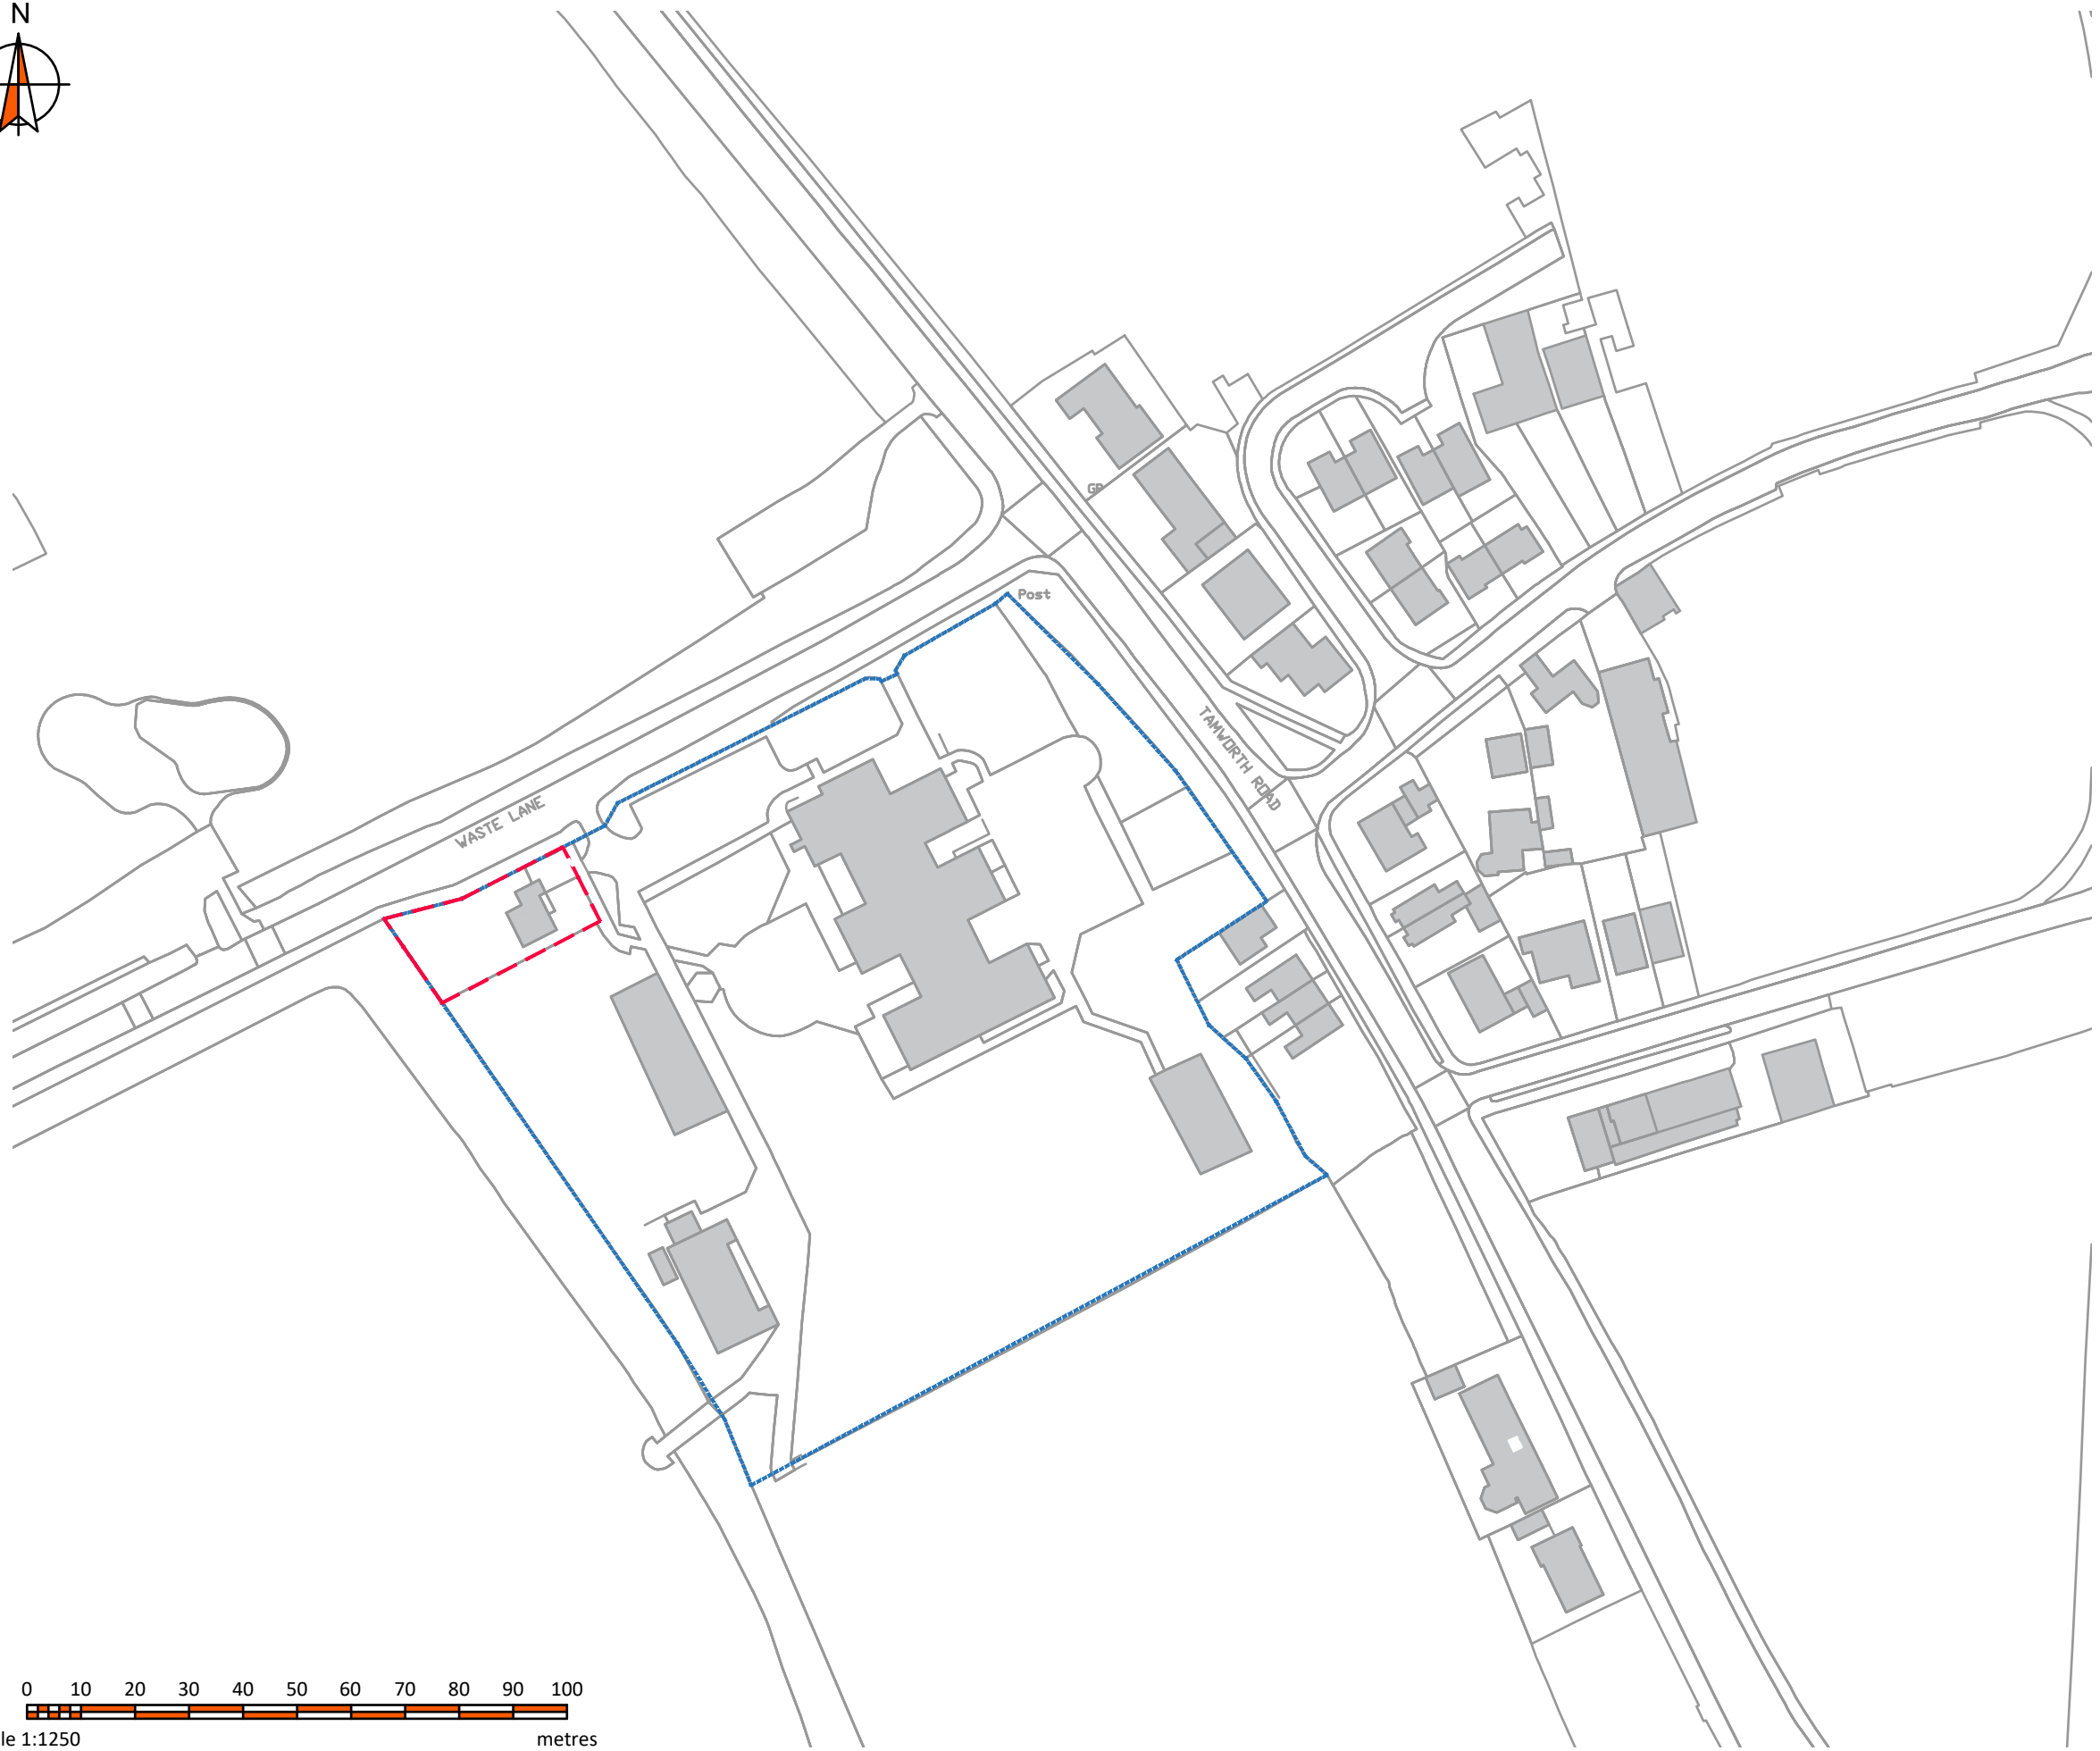

A:	Sept 19	Red line update	SDC
rev:	date:	comment(s):	name: check:



ARCHITECTS.  
URBAN DESIGNERS.  
PLANNERS.  
PROJECT MANAGERS.  
LANDSCAPE ARCHITECTS.

**WE ARE IDP.**

status:	<b>PLANNING</b>	RIBA Stage:	3
---------	-----------------	-------------	---

client: **The Futures Trust**

job: **Keresley Grange School**

title: **Site Location Plan**

drawn:	SDC	date:	18.06.19
--------	-----	-------	----------

checked:	IDP	scale @ a3:	1:1250
----------	-----	-------------	--------

job no:	<b>C4278</b>	drg no:	<b>001 Rev A</b>
---------	--------------	---------	------------------

IDP GROUP 27 SPON STREET COVENTRY CV1 3BA  
T: +44 (0)24 7652 7600 E: info@idpgroup.com  
[www.weareidp.com](http://www.weareidp.com)



scale 1:1250 metres