

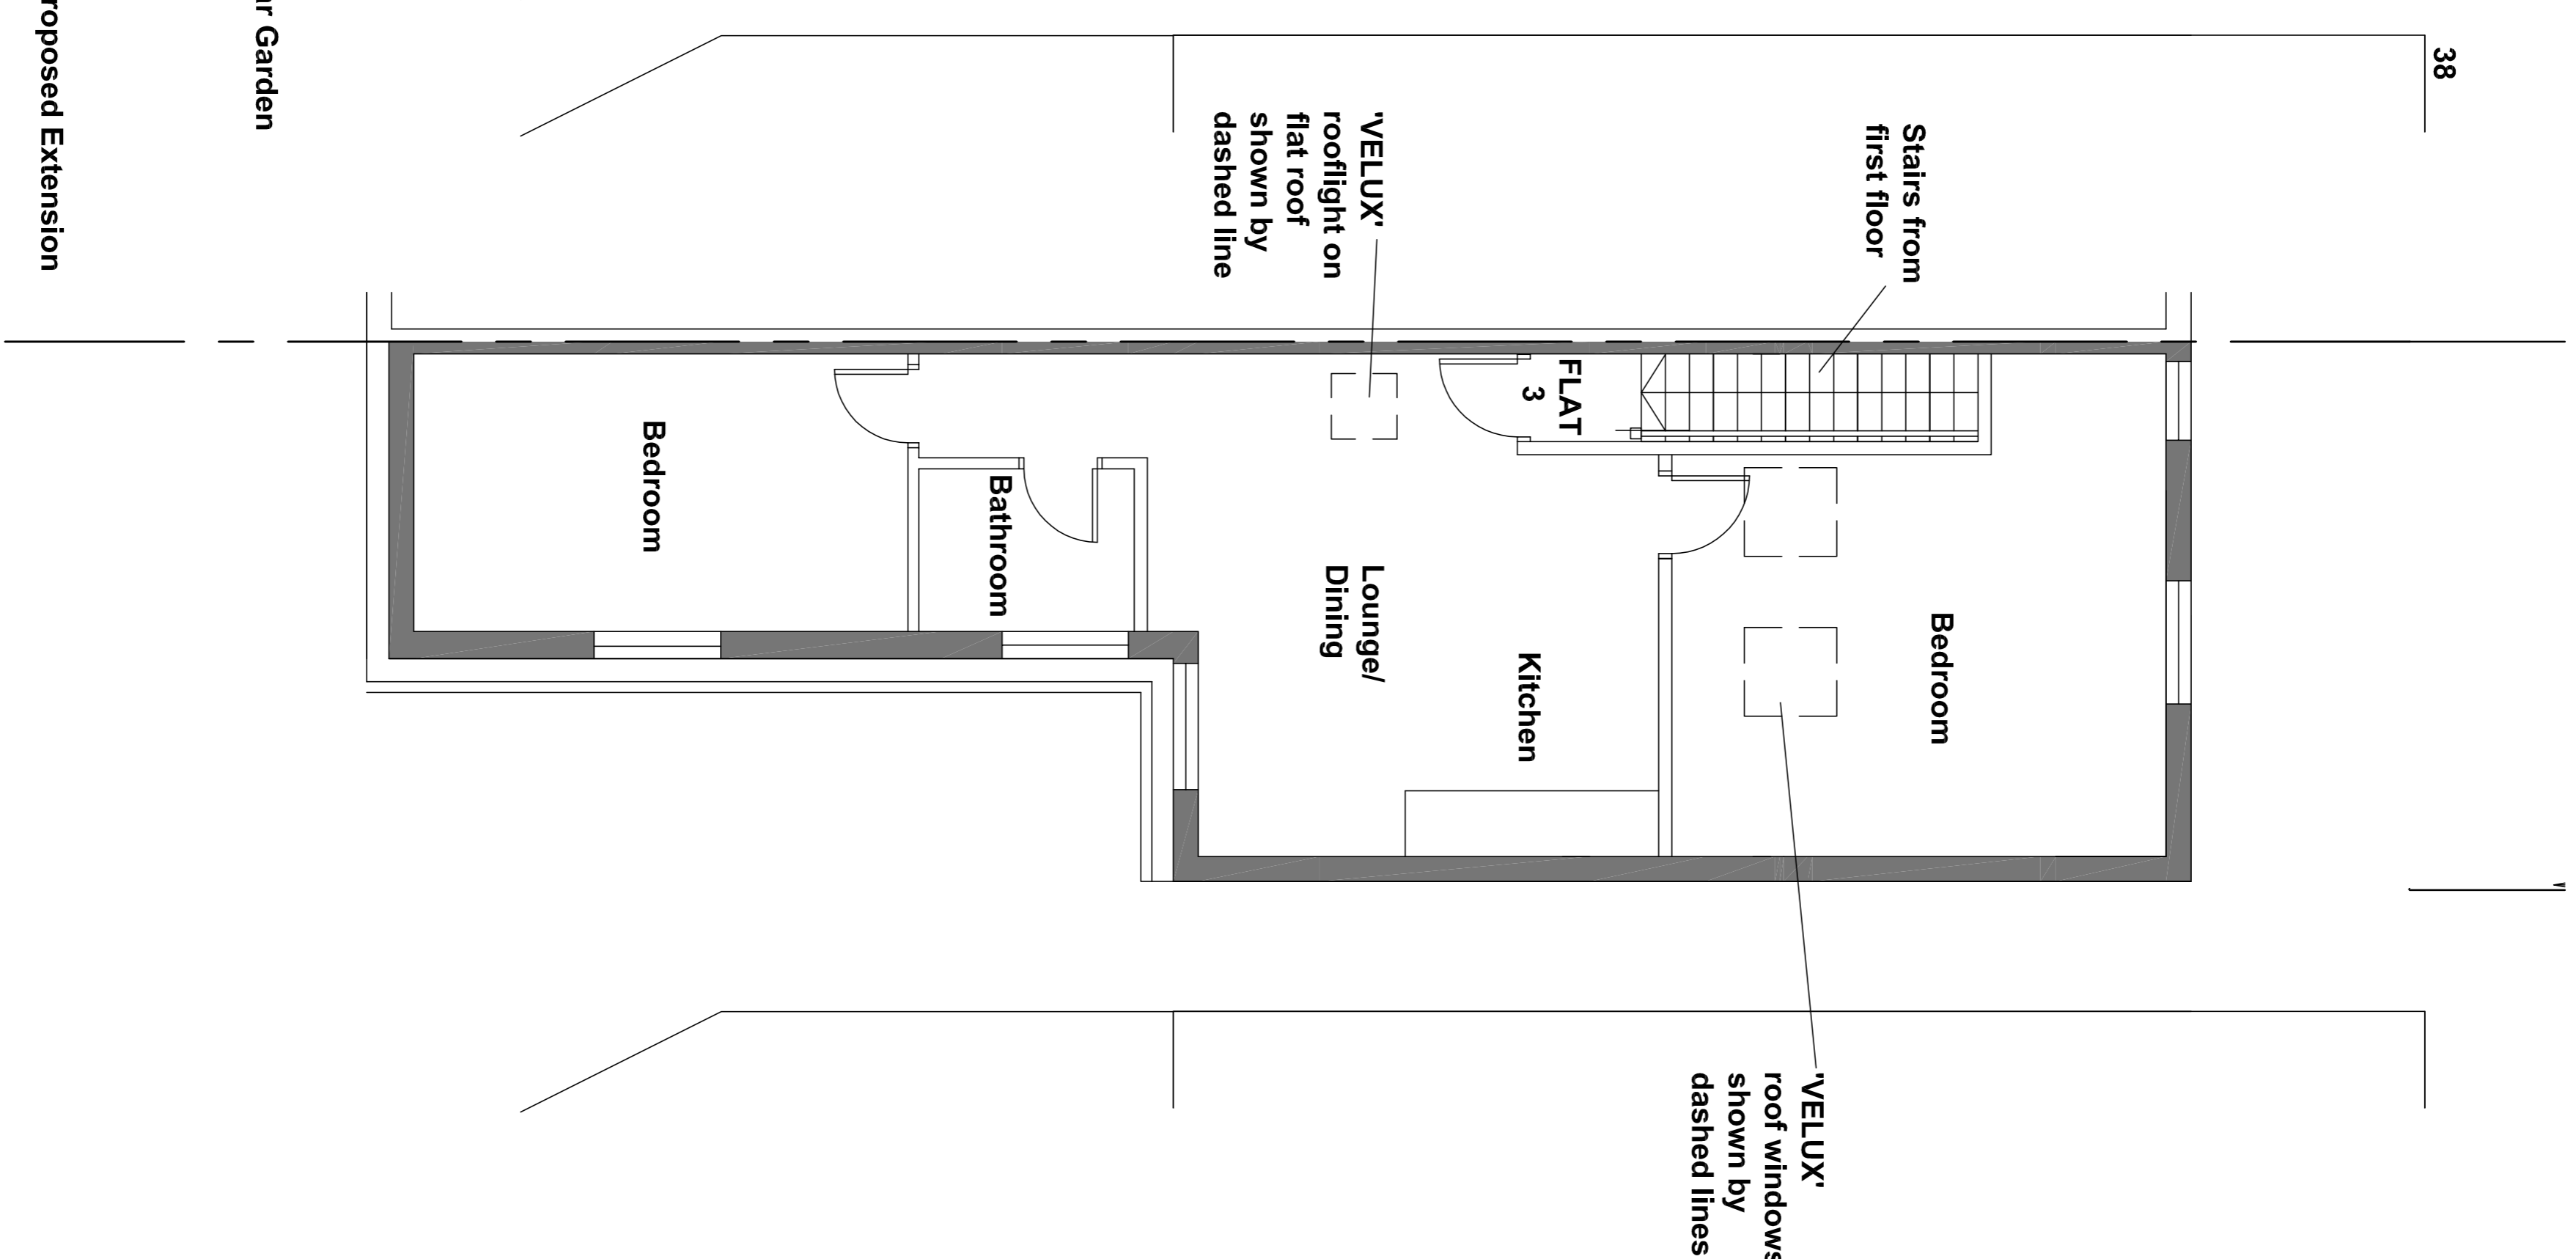
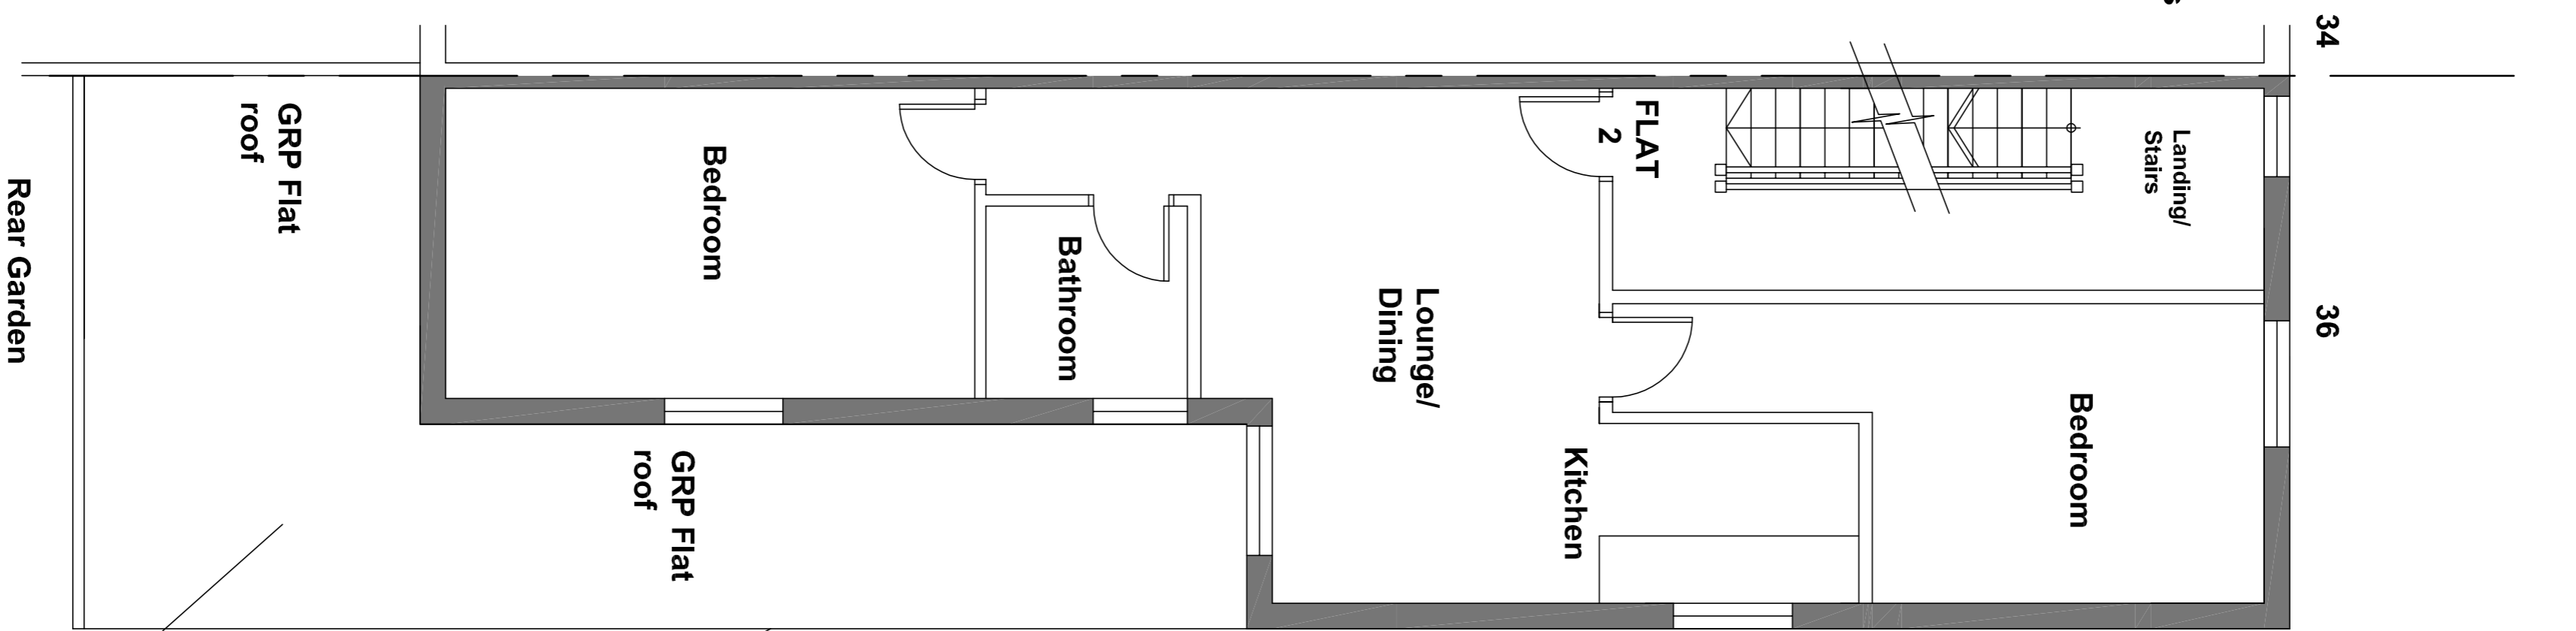


Car parking to be in street with 1 space immediately outside of house

Grantham Street

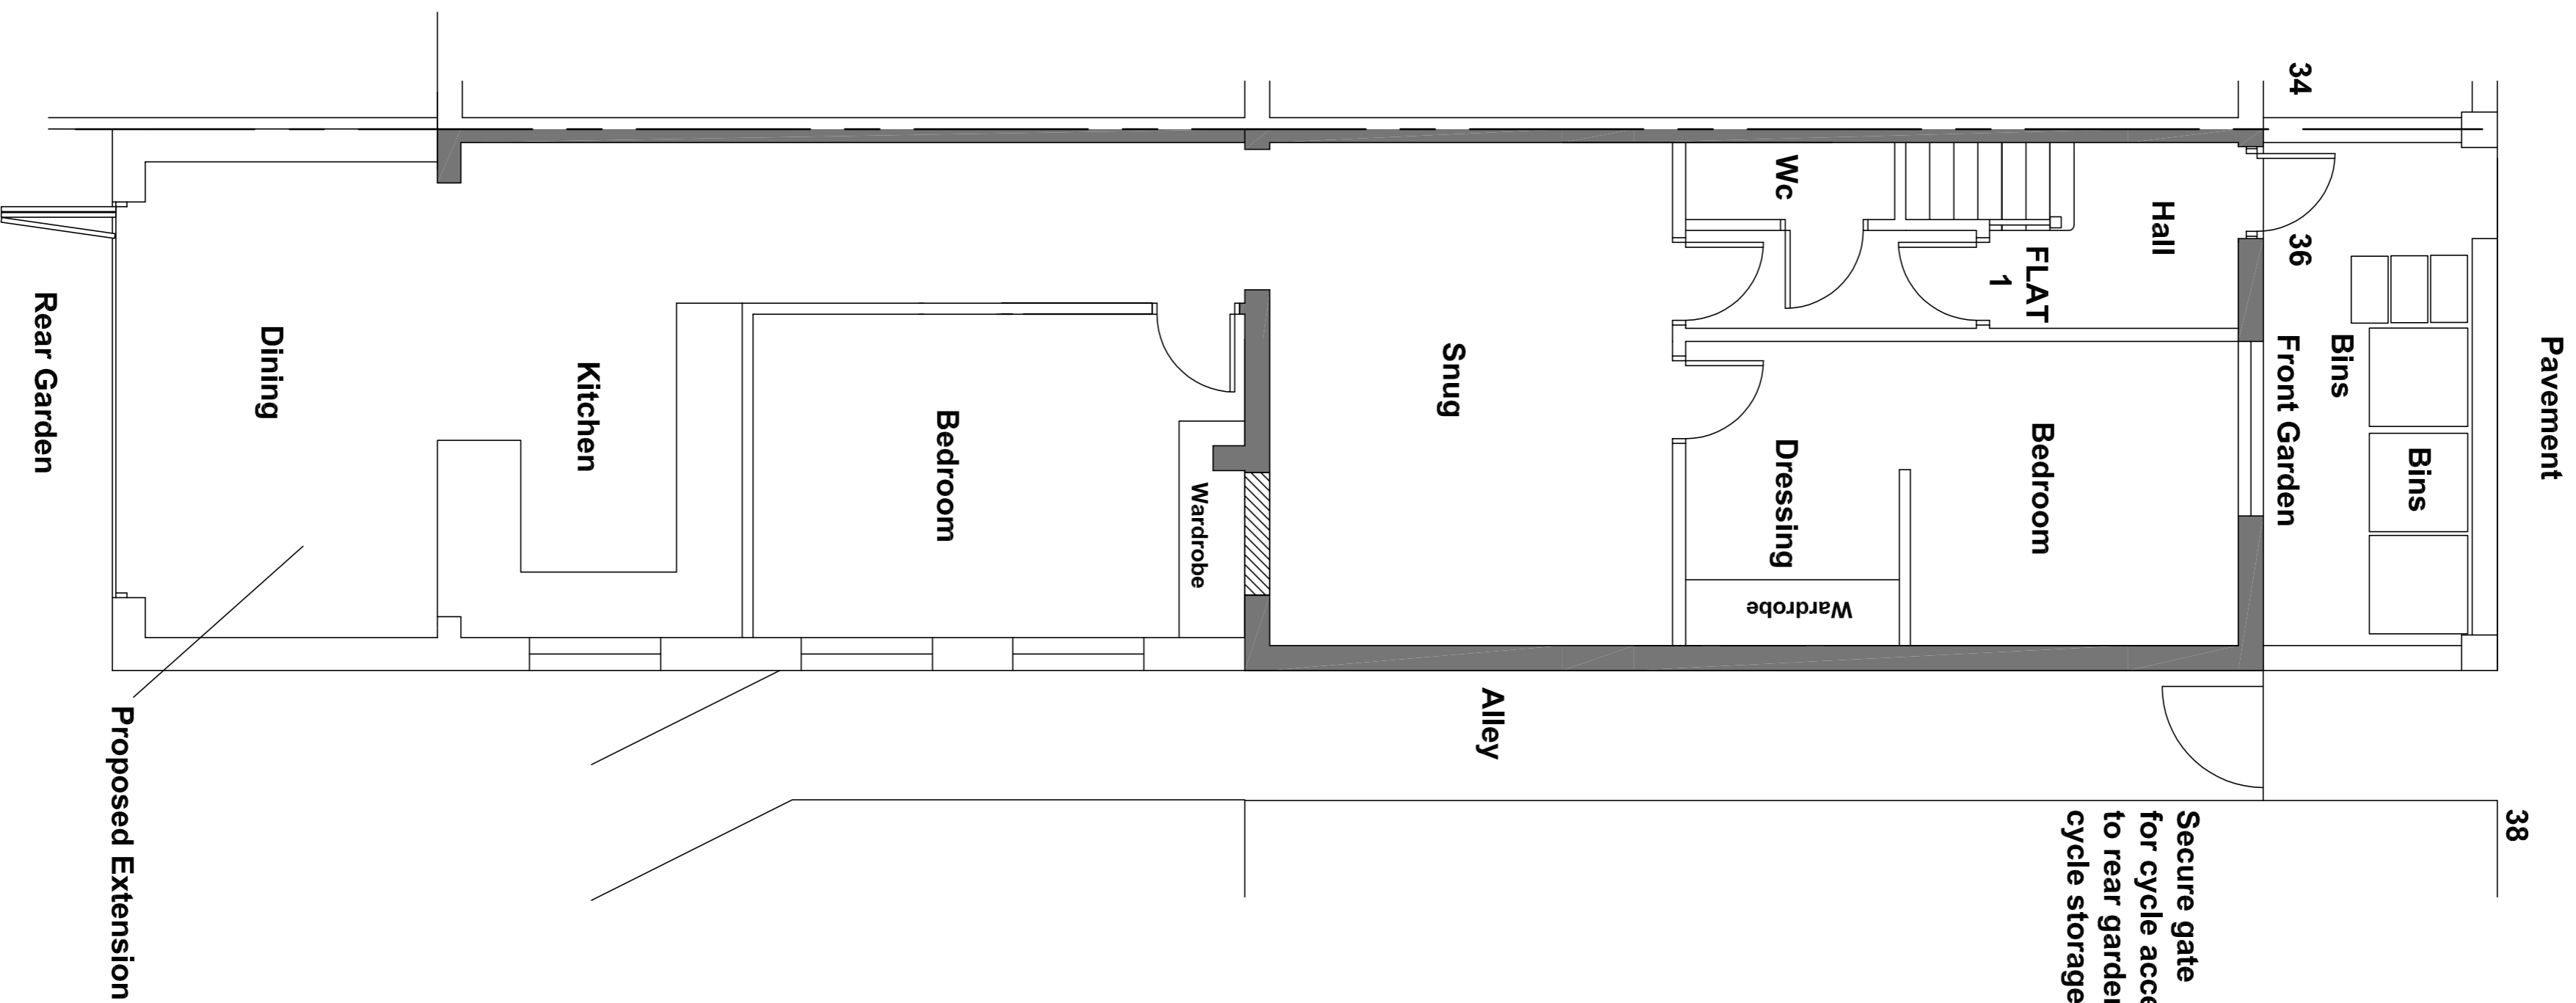

GENERAL NOTES
DRAWING CAN BE SCALED FOR PLANNING PURPOSES ONLY BUT IF IN ANY DOUBT ABOUT A PERMISSION ON ANY OF THE DRAWING INFORMATION PLEASE ASK CDRB ARCHITECTS LTD.

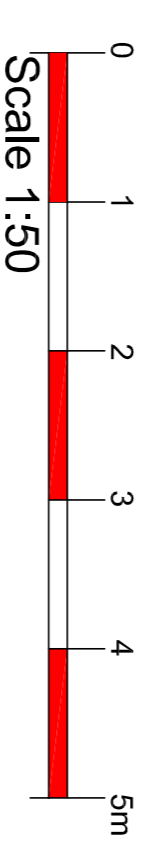

PLANNING SUBMISSION

Job title	Proposed Change of Use from C3 to 3 No Flats at 36 Grantham Street, Coventry		
drawing title	Proposed Ground, First and Attic Plans		
drawn	checked by	date	revision
A	PA	September 2019	1
B	AL/P/04		2



Job title	Proposed Change of Use from C3 to 3 No Flats at 36 Grantham Street, Coventry		
drawing title	Proposed Ground, First and Attic Plans		
drawn by	checked by	date	revision
1:50 @ A1	PA	September 2019	1
1:50 @ A1	AL/P/04		2