



Site Location Plan
(1:1250)

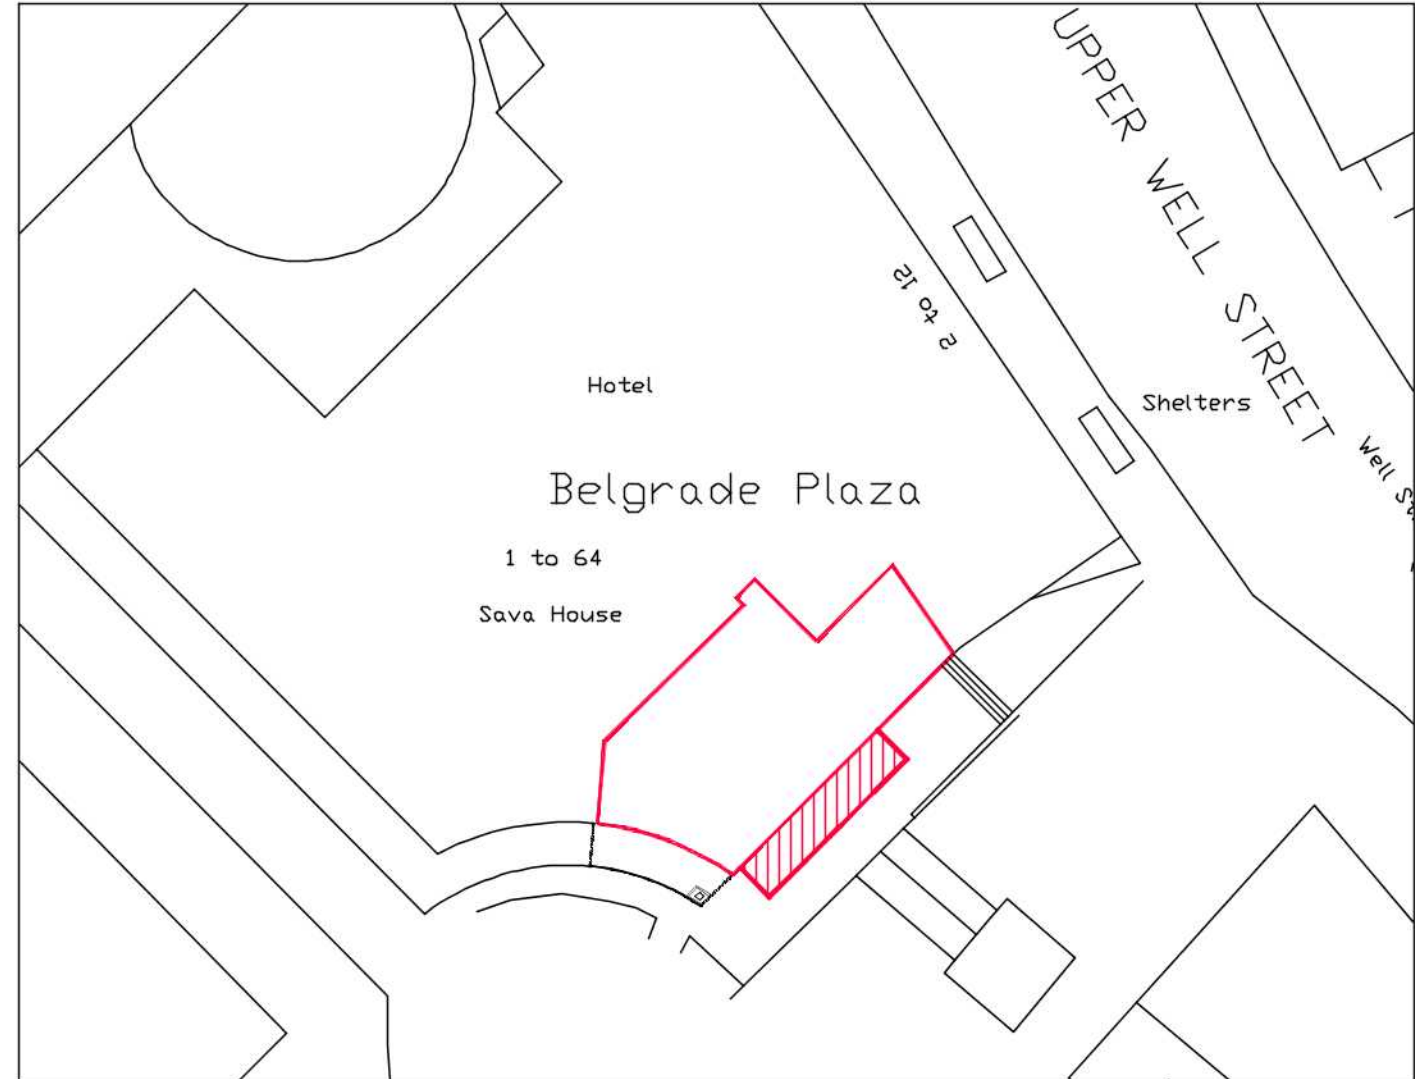

Site Plan
(1:500)

Scale Bars:

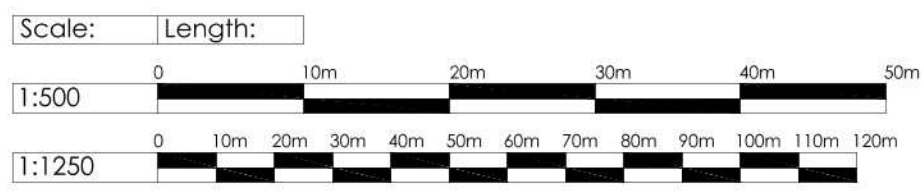

Ordnance Survey, (c) Crown Copyright 2019.
All rights reserved, Licence number 100022432