


ALLESLEY OLD ROAD




View on Arrow 'A'

GROUND LEVEL SHOWN NOTIONALLY

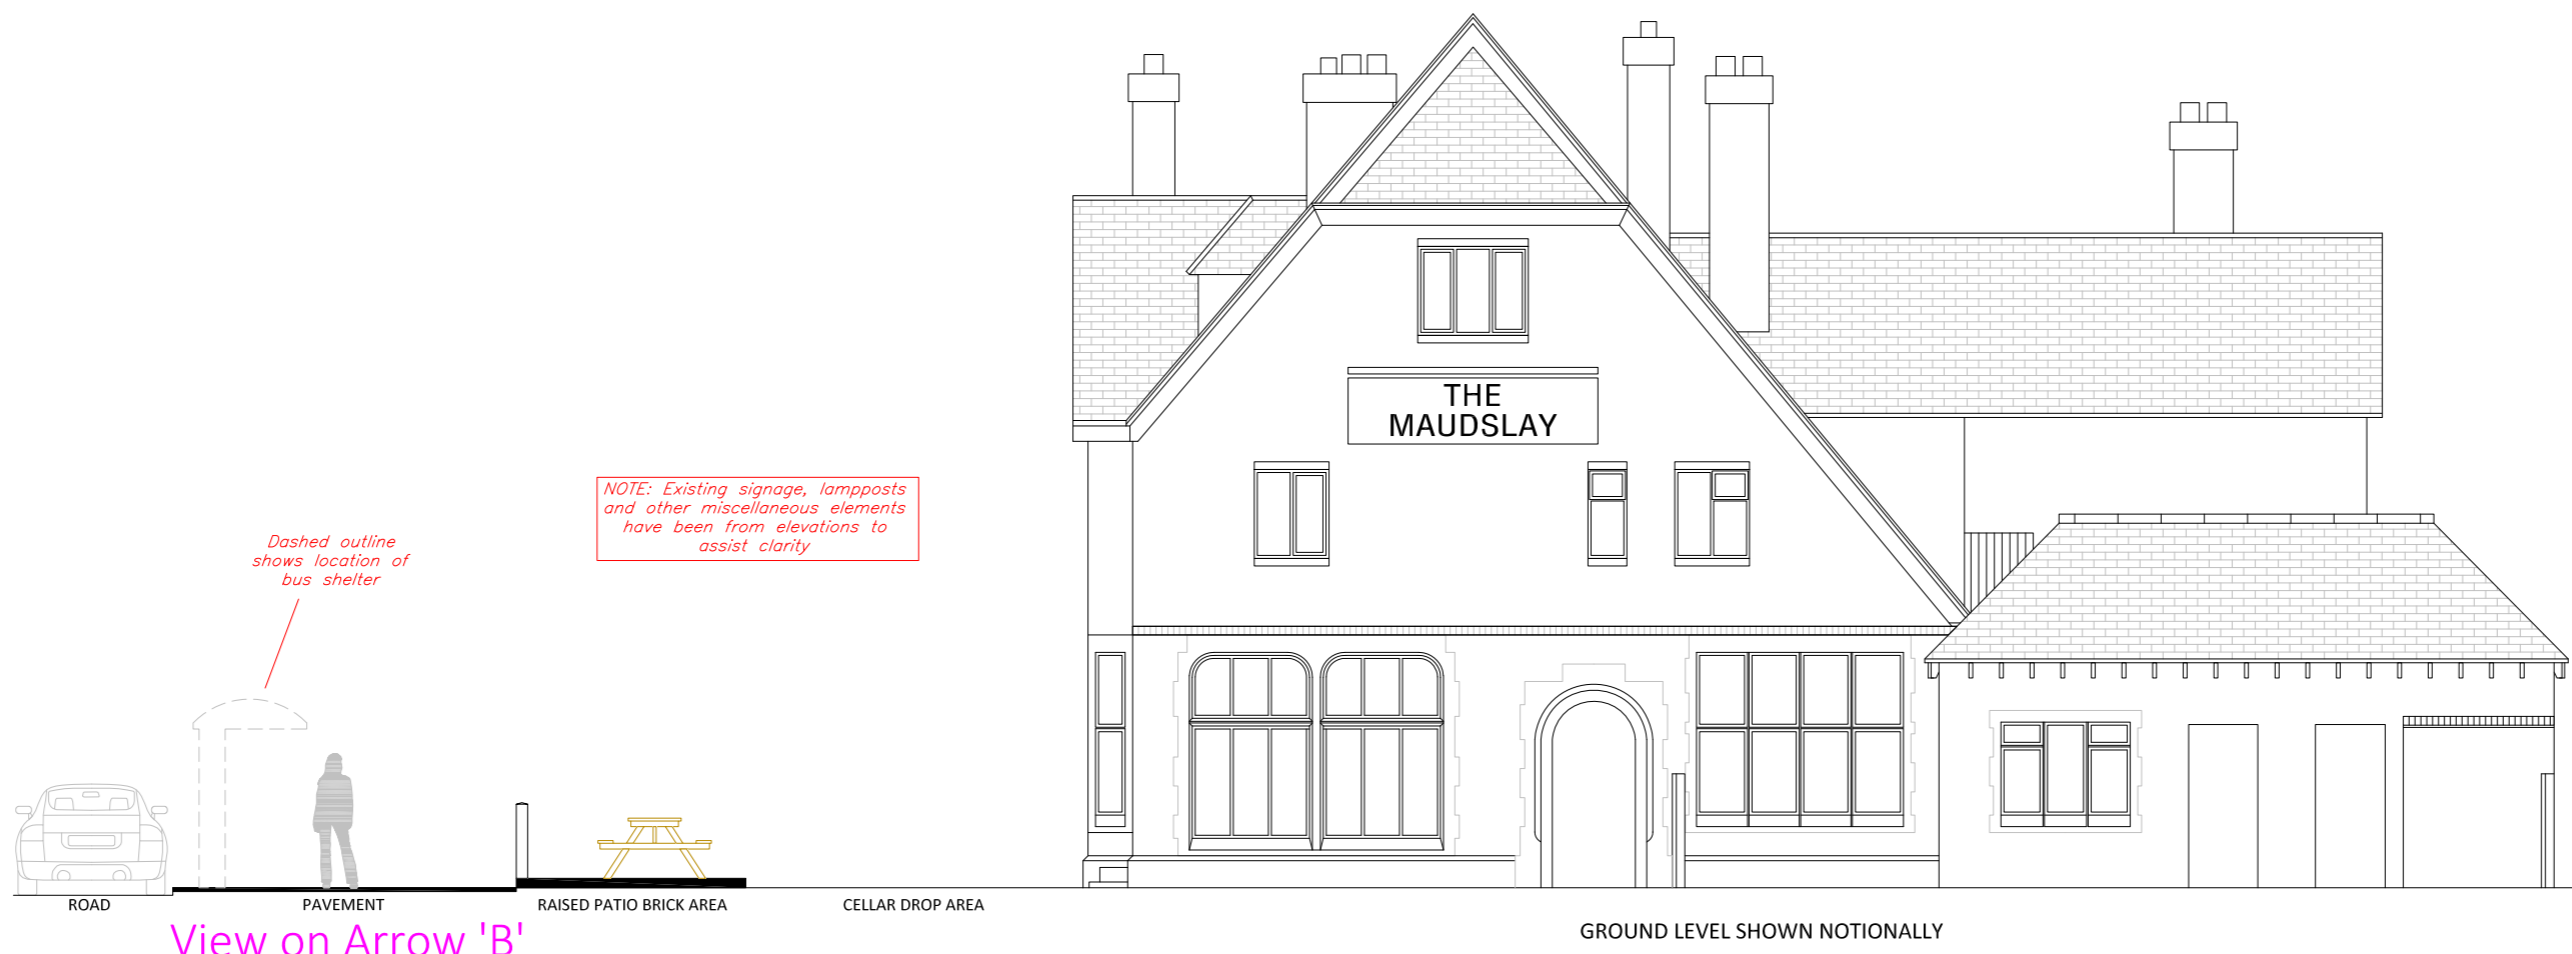

View on Arrow 'B'

GROUND LEVEL SHOWN NOTIONALLY

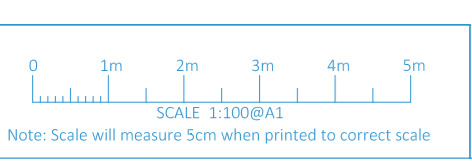

Rev:		Note:		Date:	
<p>1.1 THIS INFORMATION IS NOT INTENDED TO PROVIDE A FULL SPECIFICATION OF WORKS & SHOULD BE READ IN CONJUNCTION WITH A SURVEY, SCHEME DRAWINGS & TENDER DOCUMENT.</p> <p>1.2 ALL WORKS TO COMPLY WITH CURRENT BUILDING REGULATIONS & LOCAL AUTHORITY REQUIREMENTS.</p> <p>1.3 ELECTRICAL INSTALLATIONS MUST COMPLY WITH THE 16TH EDITION REGULATIONS FOR THE ELECTRICAL EQUIPMENT OF BUILDINGS & WORKMANSHIP.</p> <p>1.4 ALL WALLS & CEILING SURFACES: CLASS 1 SPREAD OF FLAME RATING TO BS 476 PART 1, EXCEPT FOR CIRCULATION SPACES WHICH ARE CLASS 0 RATING.</p> <p>1.5 DIMENSIONS TO BE CHECKED ON SITE.</p> <p>1.6 ANY FURTHER INFORMATION OR QUERIES ARISING FROM THIS DRAWING SHOULD BE ADDRESSED TO 2C design</p>					
Project Title:		The Maudslay, Coventry External Patio Scheme			
Drawing Title:		EXISTING LAYOUT			
Project Address:		190 Allesley Old Road		Drawing Number: 2CD01958 - EXLY	
Coventry CV5 8GJ		West Midlands		Rev: -	
2C Design Consultants Ltd		7 Edlson Buildings		Date: 11.09.19	
Coventry CV1 4JA		tel: 02476-995-400		Sheet No: 1 of 1	
www.2Cdesign.co.uk		Paper Size: A1		Scale UOB: 1:100	

THIS DRAWING REMAINS THE PROPERTY OF 2C design & MUST NOT BE REPRODUCED OR REPRODUCED TO THIRD PARTIES WITHOUT WRITTEN CONSENT