



North Section

Scale: 1:100

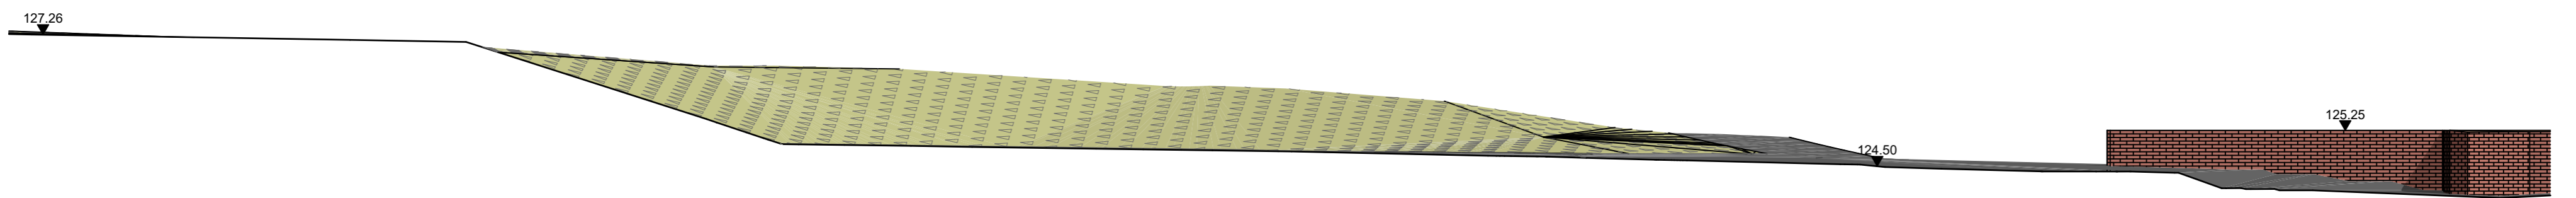


East Section

Scale: 1:100

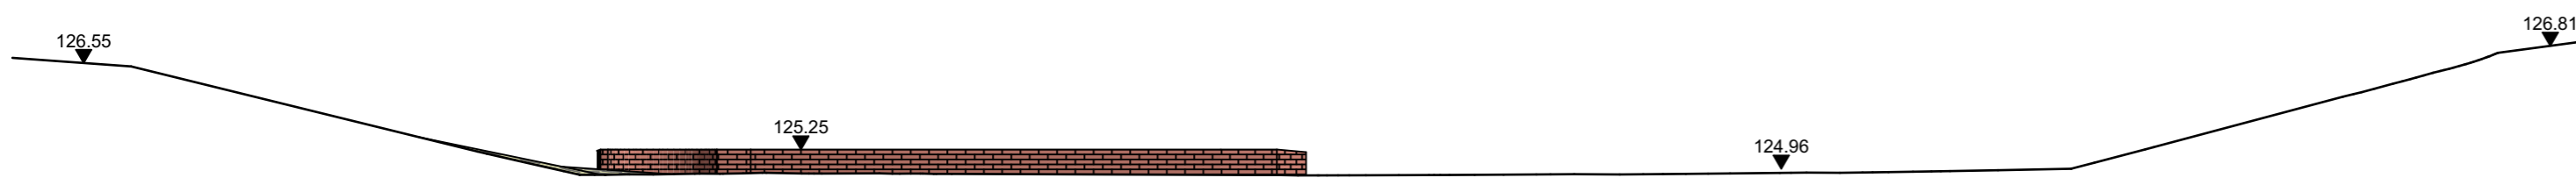

South Section

Scale: 1:100

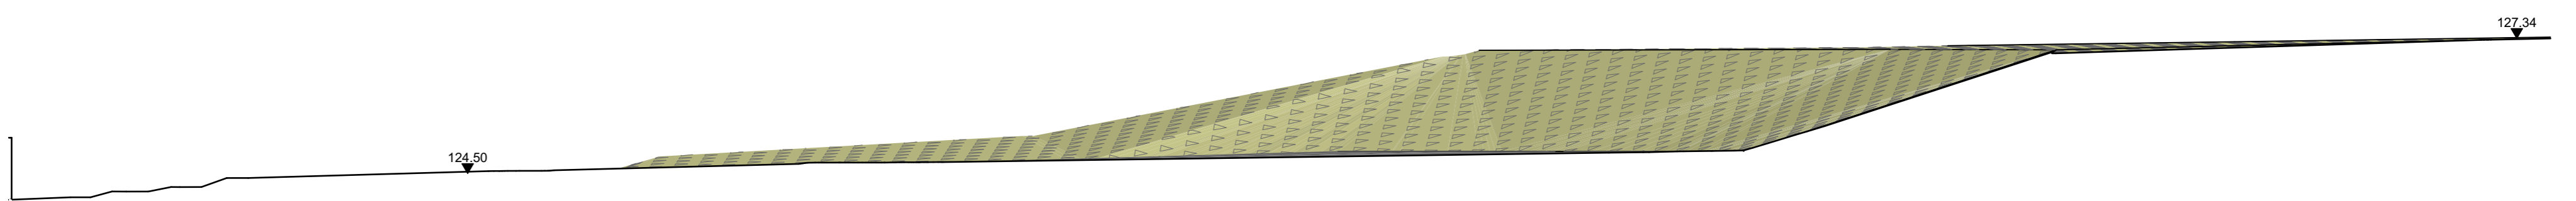

West Section

Scale: 1:100



Rev	Drawn	Date	Description	Rev	Drawn	Date	Description	Risk Assessment		Project title	Drawing title
P1		01/10/2019	Planning Issue					Ref.	Hazard / Design Action	Cardinal Newman School	Existing Sections
								Purpose Of Issue : Planning		Client : Coventry City Council	Drawing No. : 38-05
										Birmingham 58 Oxford Street Digbeth Birmingham B5 5NR birmingham@seymourharris.com www.seymourharris.com 0121 600 7420	Scale : 1:100, 1:1000 Orig : A1 Revision No. : P1
										Job No. : 19.009 Date : 30.09.2019	Job No. : 19.009 Date : 30.09.2019
										Drawn : BW Reviewed : CW	Drawn : BW Reviewed : CW

