

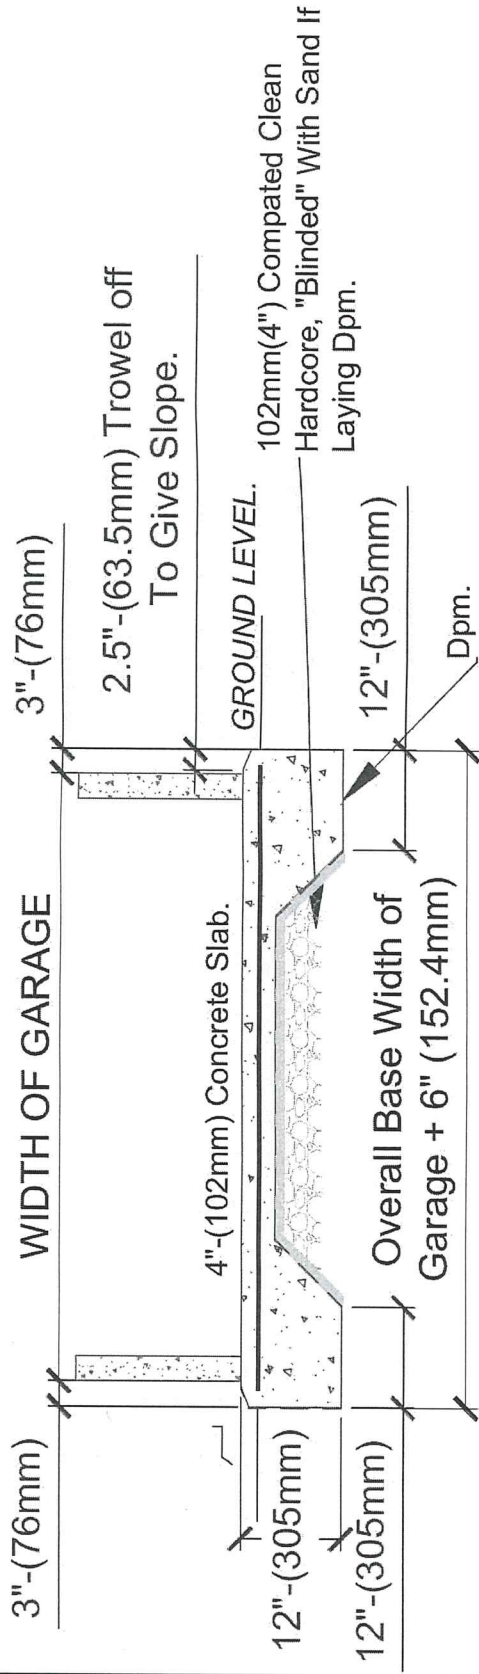


To be read in conjunction with SB1 - Concrete Garage Base Construction.

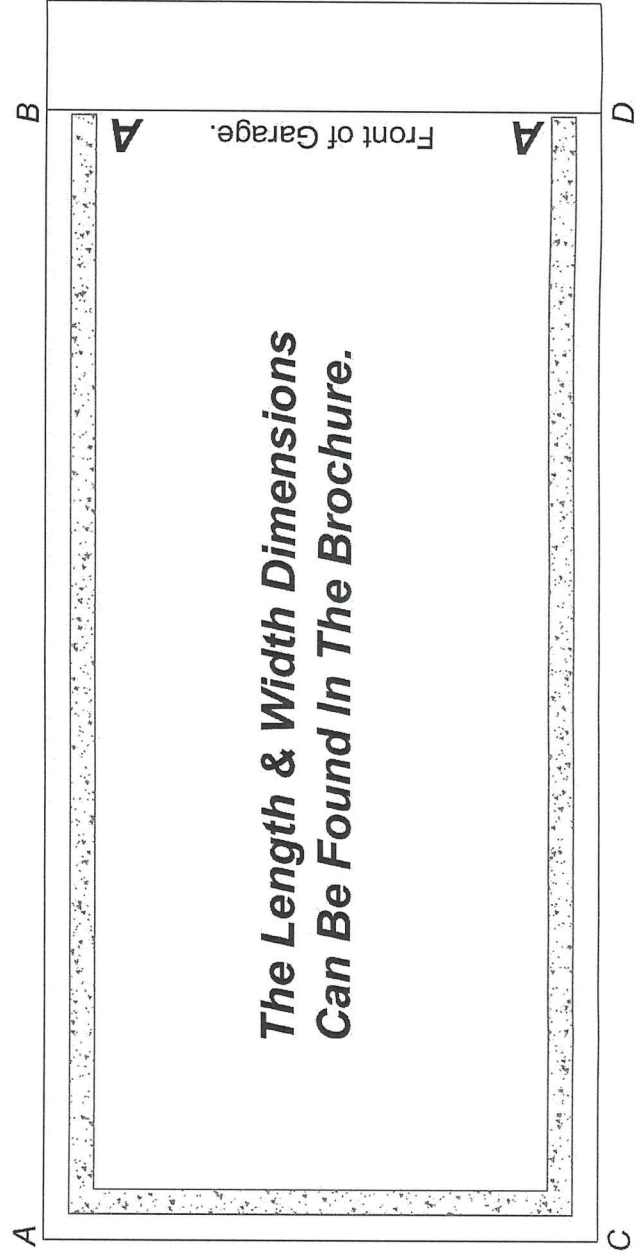

SECTION THROUGH WIDTH.

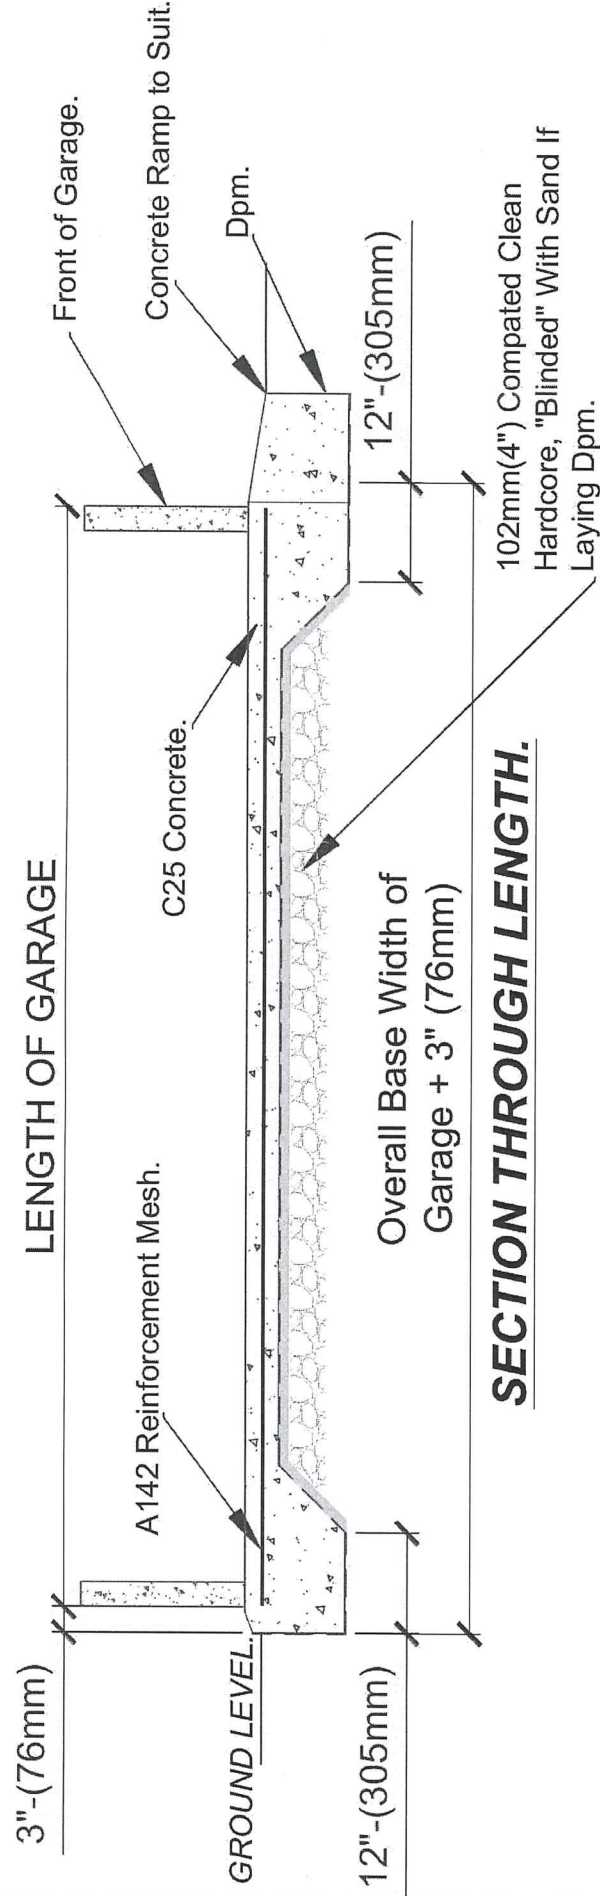

The Length & Width Dimensions Can Be Found In The Brochure.

PLAN VIEW OF GARAGE.



Leofric
Building Systems Ltd.

Hillside House,
Stratford Rd,
Mickleton,
Nr Chipping Campden,
Gloucestershire,
GL55 6SR.
Phone: 01386 430 121
Fax: 01386 438 135

Client: **LEOFRIC**

Project: **Standard Base Construction Detail.**

Drawn: **R.N.J** Scale: **1:10** Date: **01/03/2012**

Dwg No: **SB2** Rev: **C**