


DRAWING NO
12442676 (91) 002

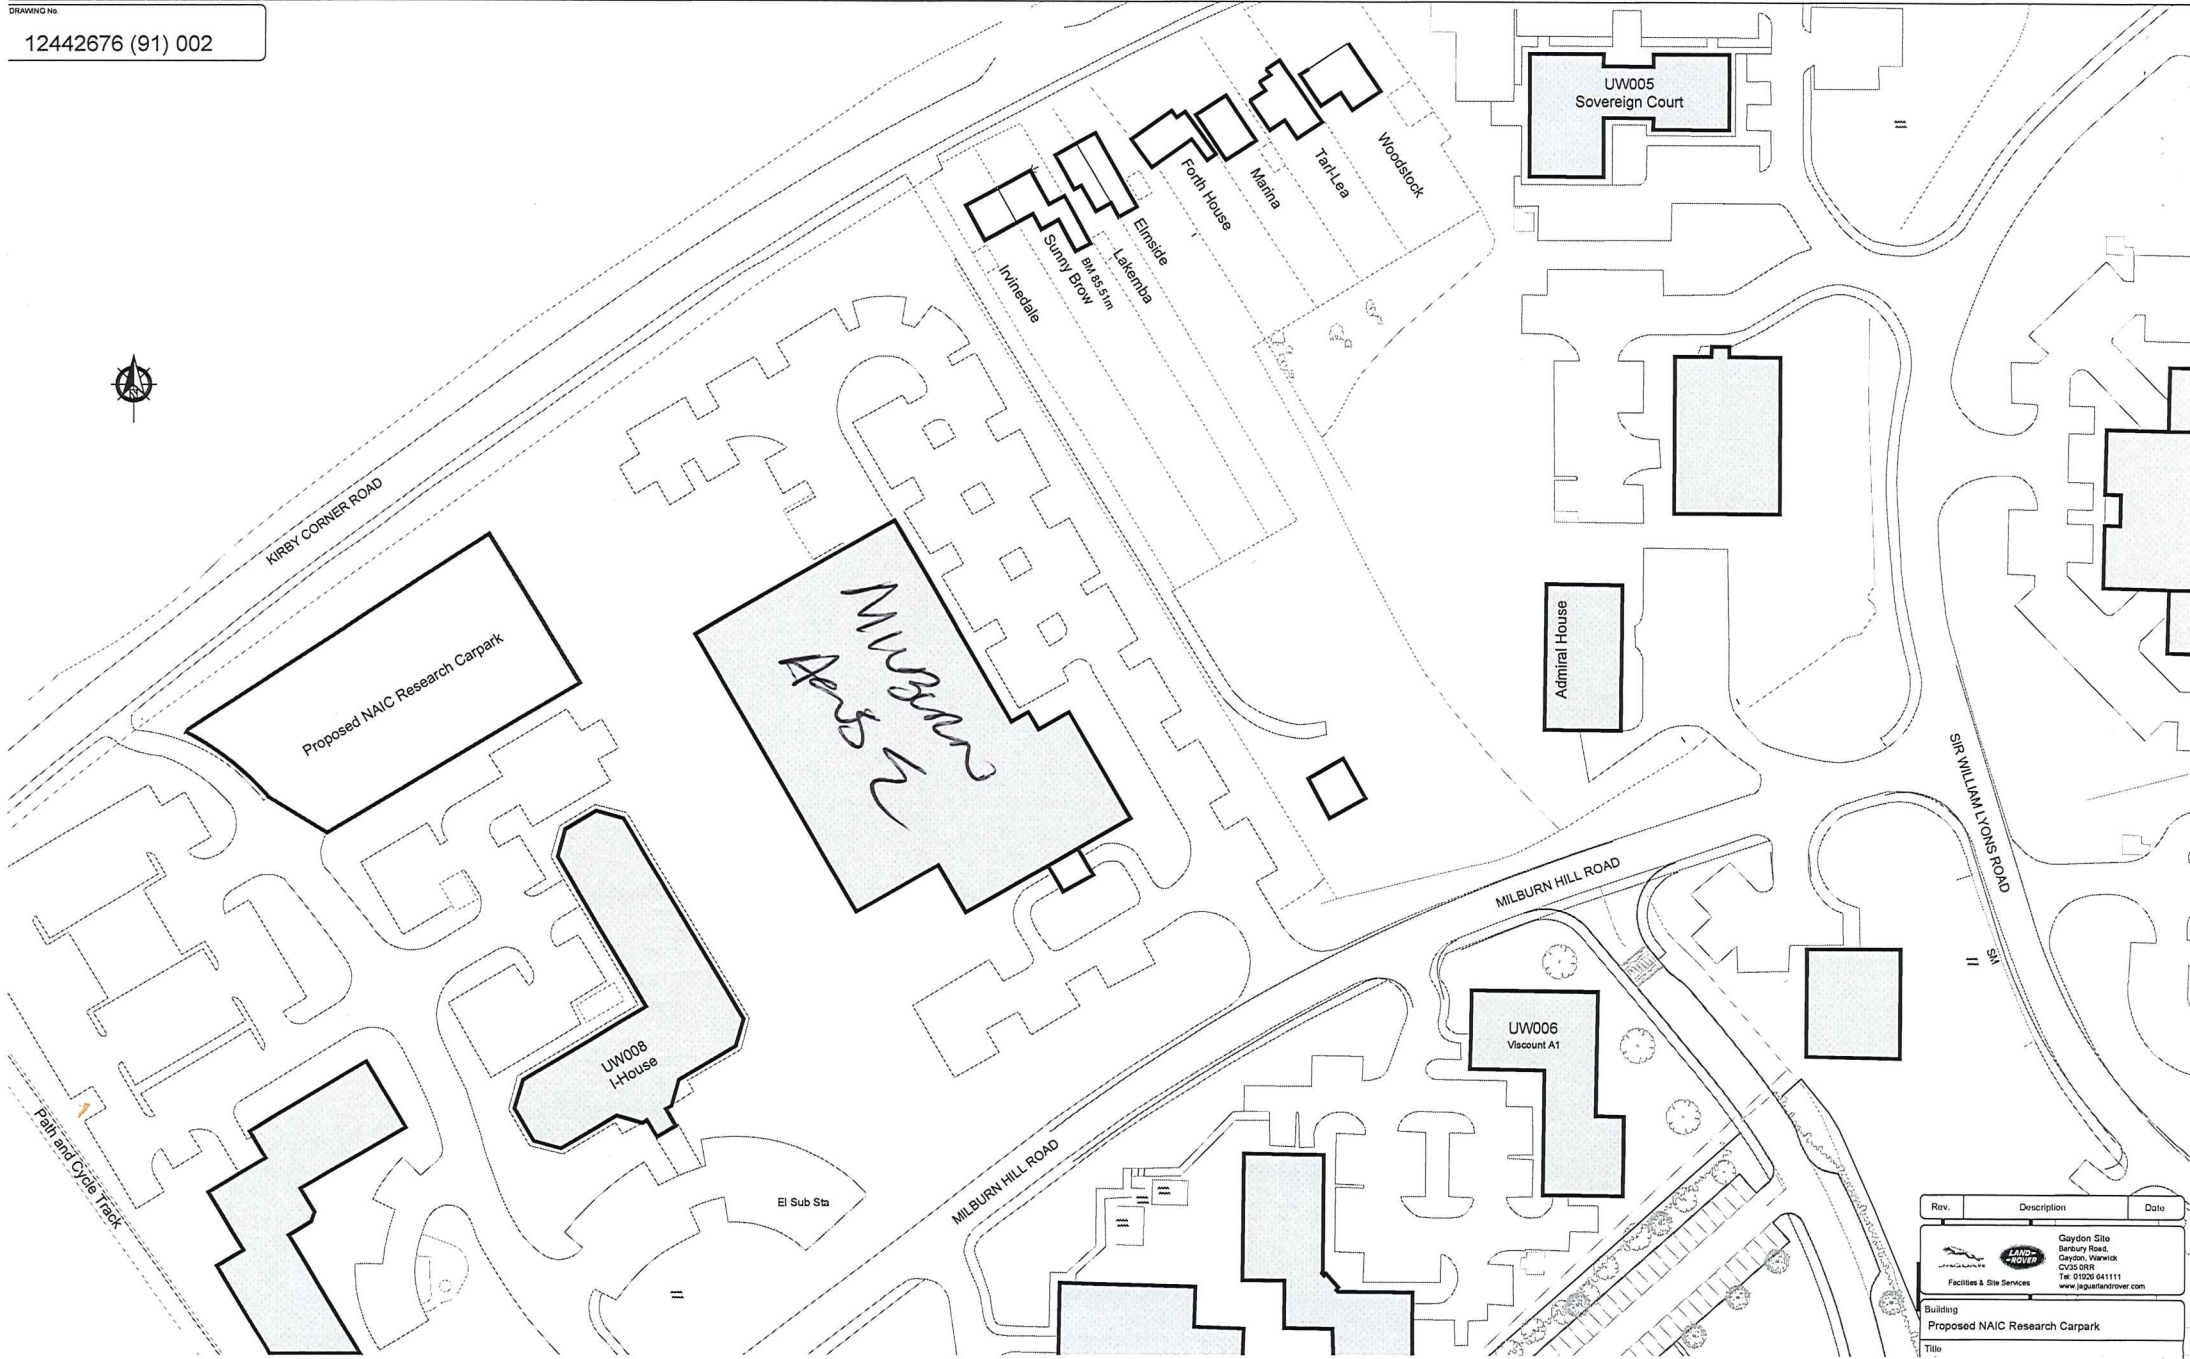

Rev.	Description	Date
	Gaydon Site Barbury Road, Gaydon, Warwick CV35 9EF Tel: 01202 641111 www.jpaplanetower.com	
	LAND-ROVER Facilities & Site Services	
	Building Proposed NAIC Research Carpark	
	Title	