



RevNo	Revision note	Date	Signature	Checked

ALL DIMENSIONS ARE TO BE CHECKED ON SITE PRIOR TO CONSTRUCTION. THE CONTRACTOR IS TO NOTIFY THE ARCHITECT / ENGINEER OF ANY DISCREPANCY BETWEEN DRAWINGS, SPECIFICATION AND SITE DIMENSIONS.

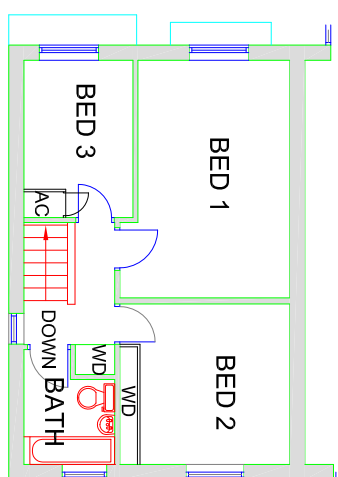

FF PLAN AS EXISTING SCALE 1:100

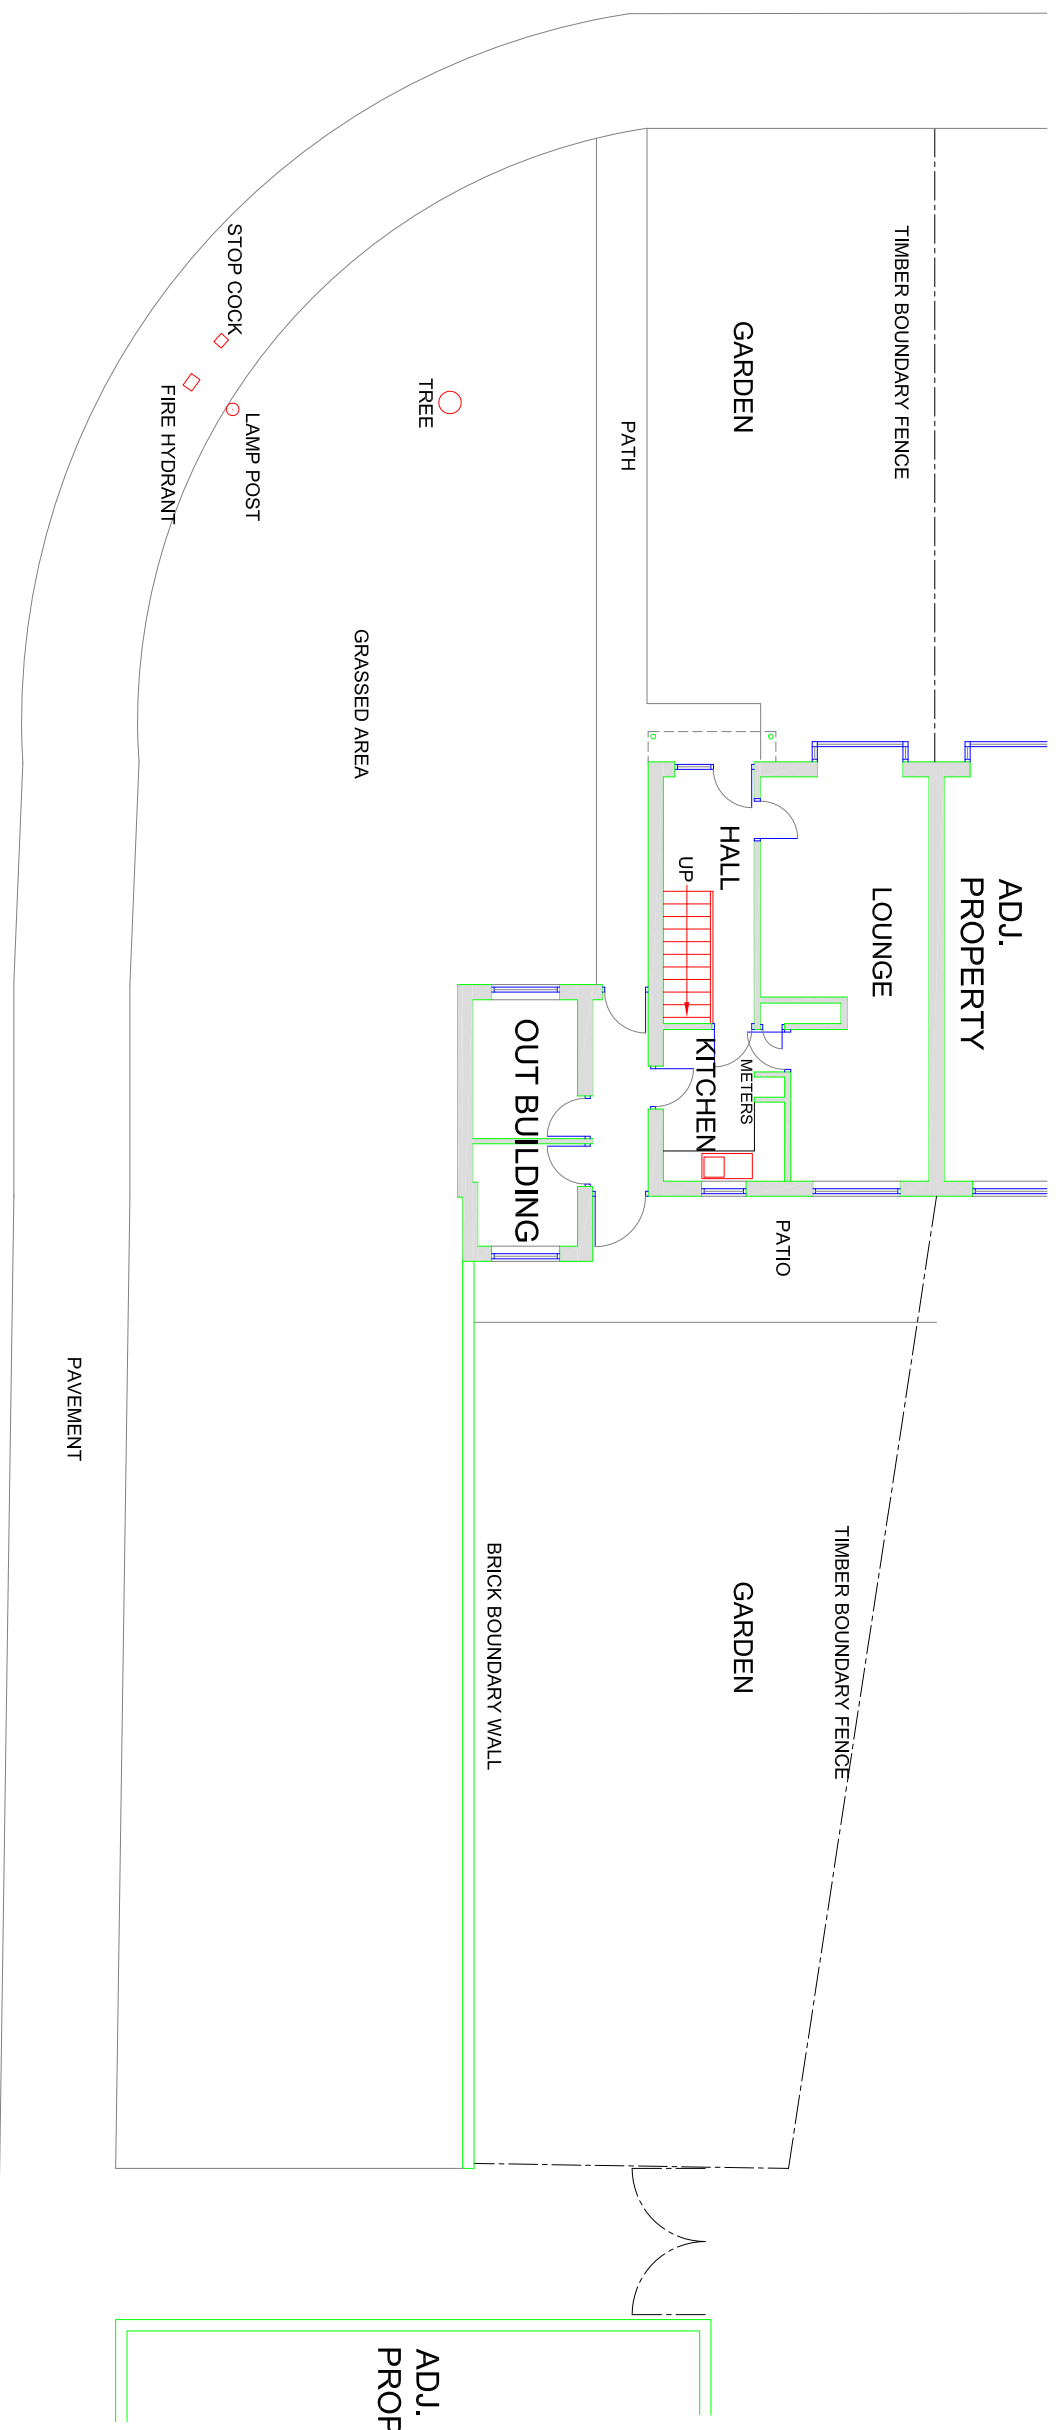

GF PLAN AS EXISTING SCALE 1:100

Consultant <b>AMAUk</b> CONSULTANCY LTD Civil & Structural Design Planning & Licensing Consultants 1 Fensh Business Centre Westwood Business Park Coventry CV4 8JA				
Address 60 BLACKWATCH ROAD COVENTRY CV6 3GT				
Title PLANS AS EXISTING PLANNING				
Drawn	Checked	Approved		
RM	AN	AN		
Dwg No. AMA 394 - 003				
Scale	Date	Revision		
1:100	28.09.19	-		