



RevNo	Revision note	Date	Signature	Checked

ALL DIMENSIONS ARE TO BE CHECKED ON SITE PRIOR TO CONSTRUCTION. THE CONTRACTOR IS TO NOTIFY THE ARCHITECT / ENGINEER OF ANY DISCREPANCY BETWEEN DRAWINGS, SPECIFICATION AND SITE DIMENSIONS.

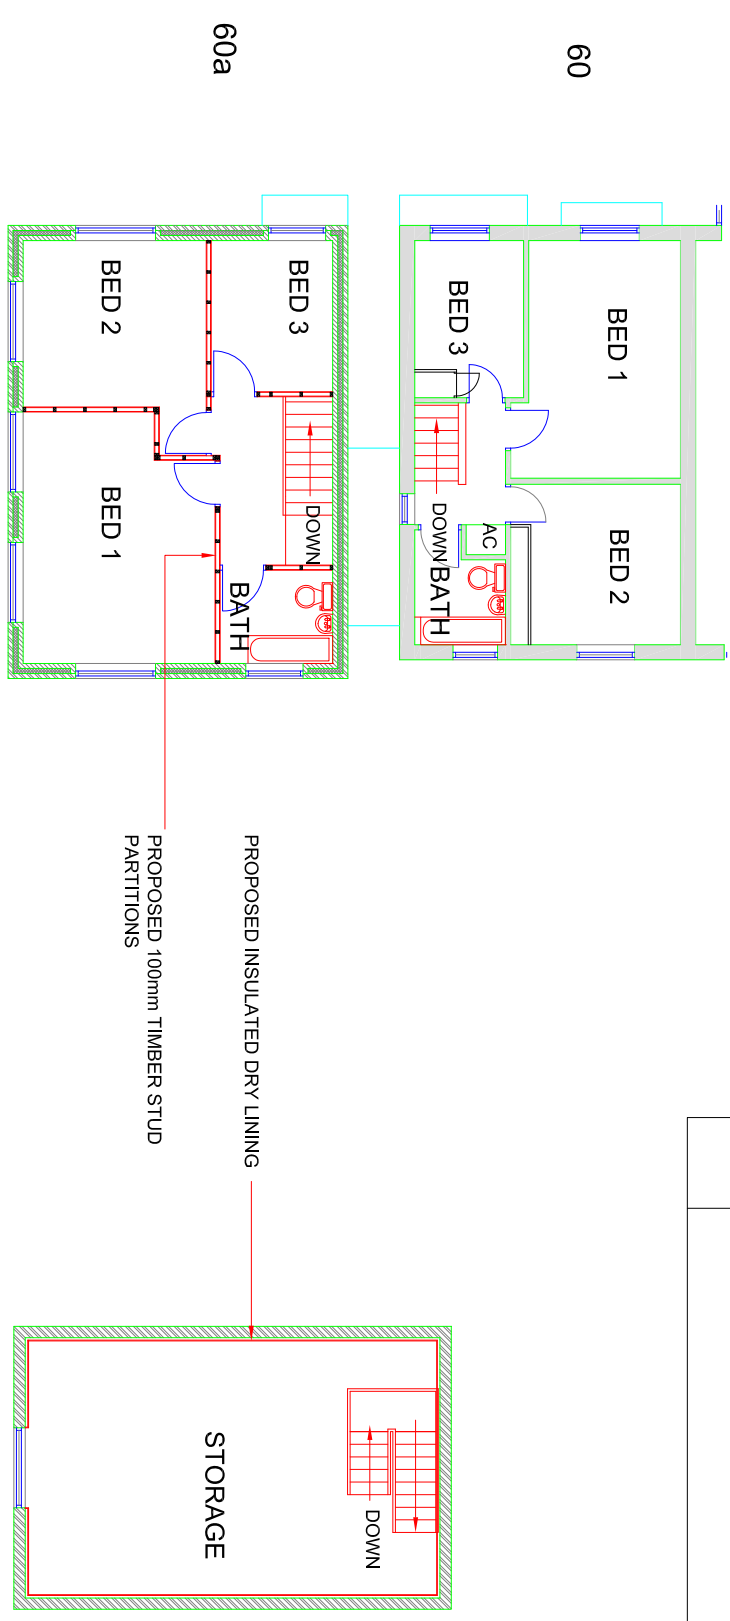

FF PLAN AS PROPOSED SCALE 1:100

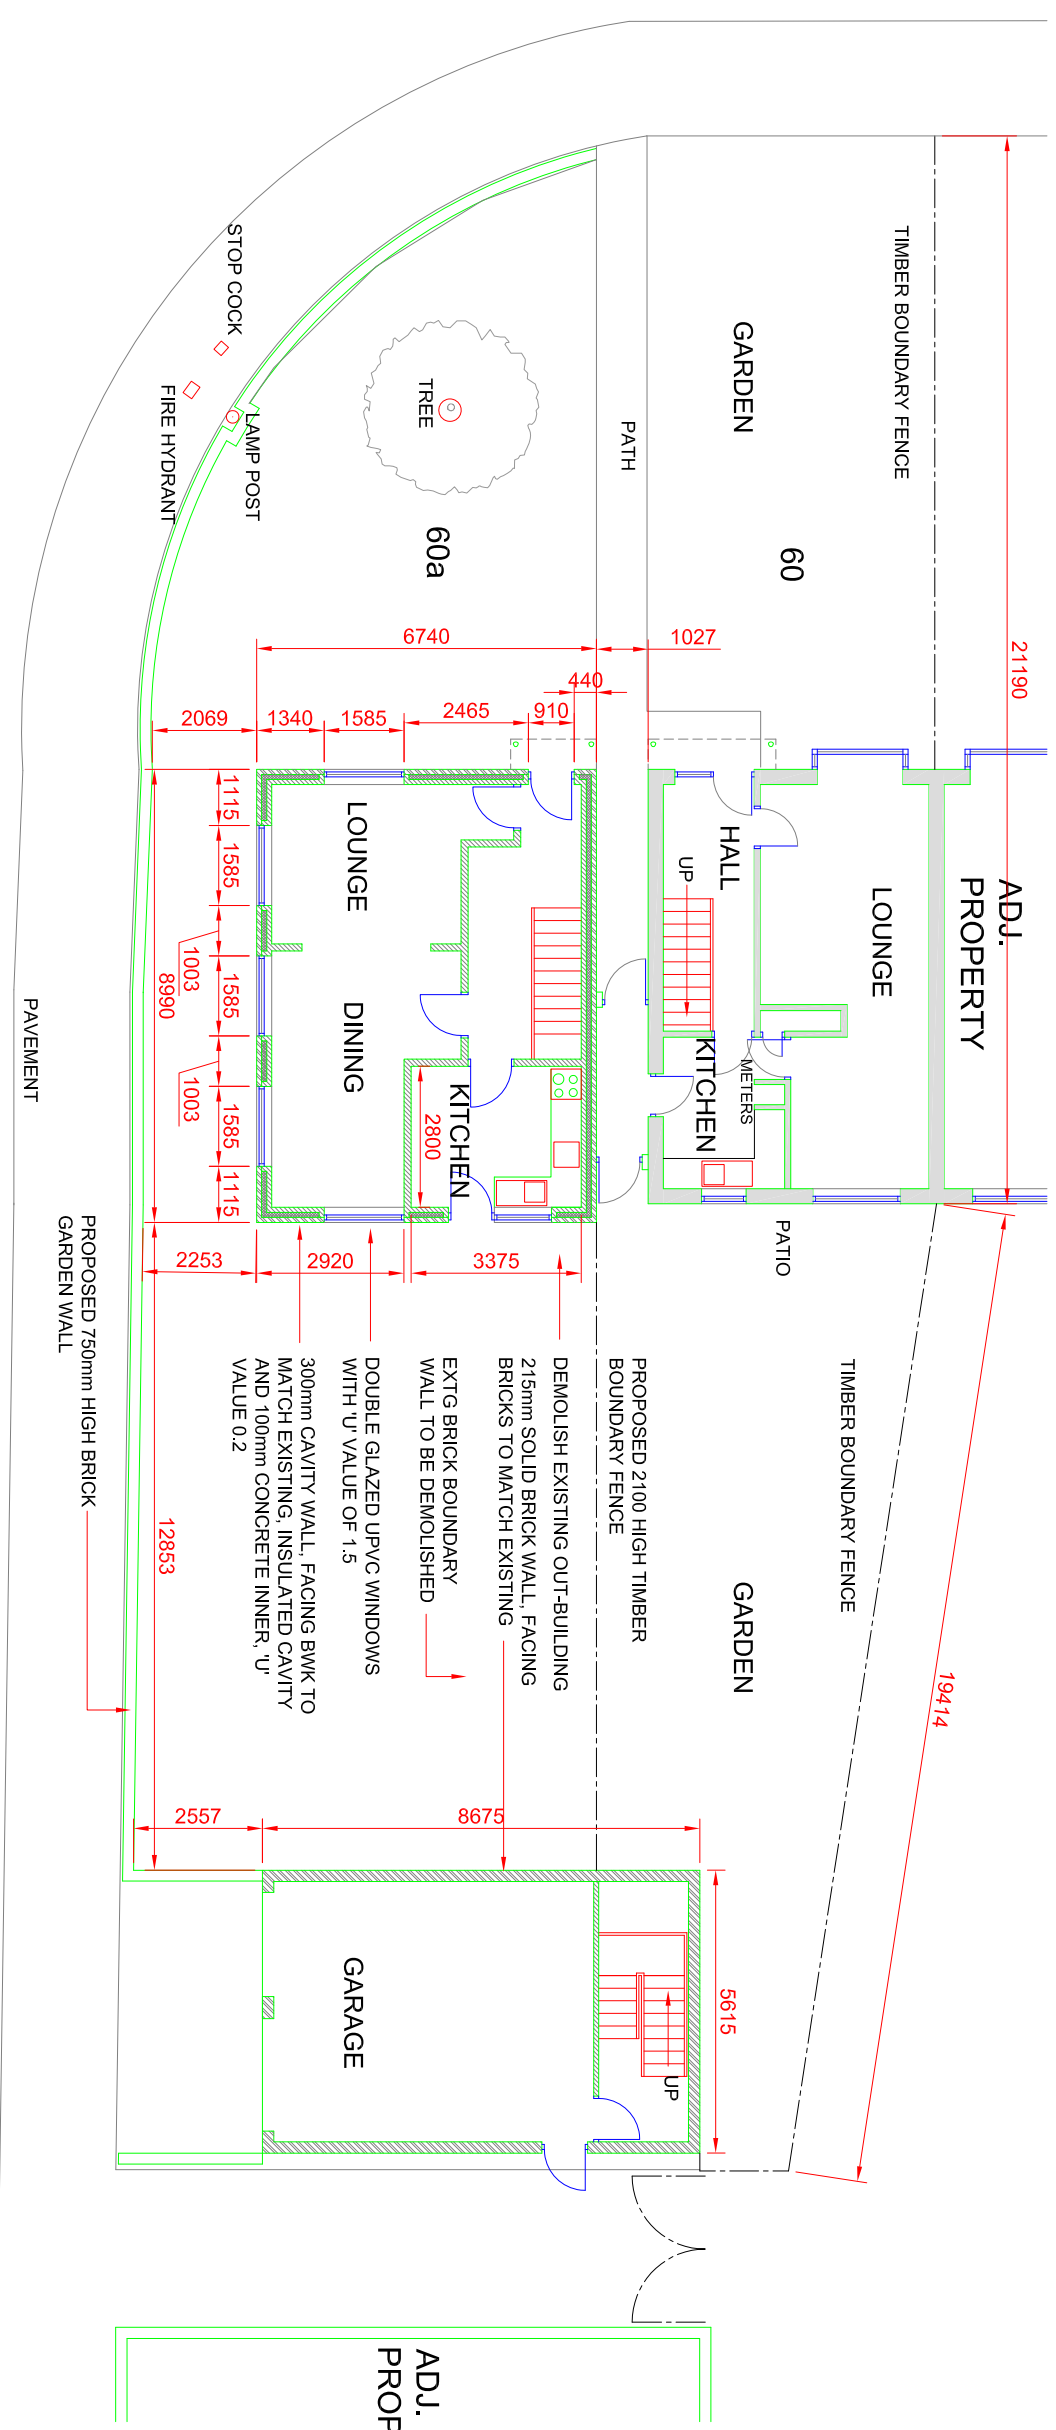

GF PLAN AS PROPOSED SCALE 1:100

Consultant AMAUk CONSULTANCY LTD Civil & Structural Design Planning & Licensing Consultants 1 Fensh Business Centre Westwood Business Park Coventry CV4 8JA			
Address 60 BLACKWATCH ROAD COVENTRY CV6 3GT			
Title PLANS AS PROPOSED PLANNING			
Drawn	Checked	Approved	
RM	AN	AN	
Dwg No. AMA 394 - 005			
Scale	Date	Revision	
1:100	28.09.19	-	