
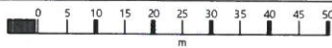


61 Forfield Road

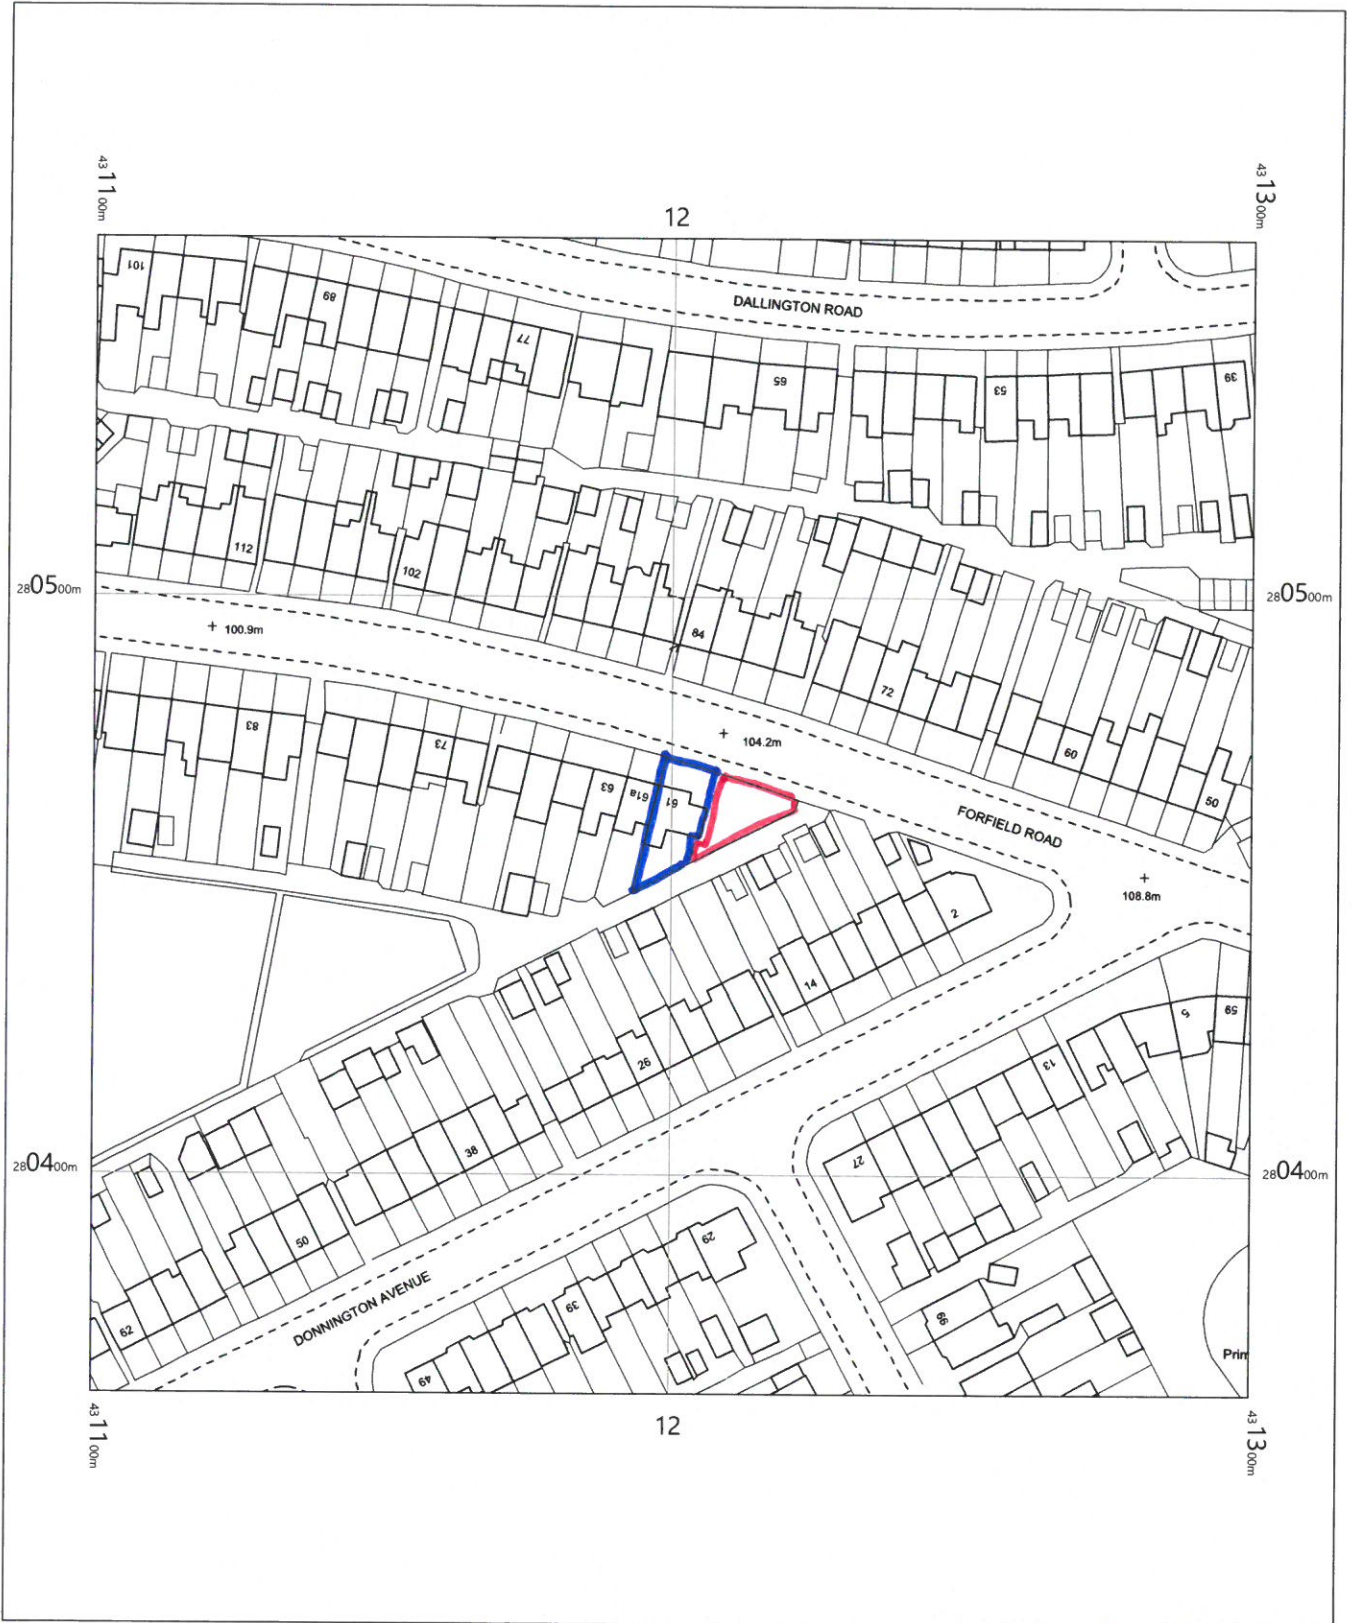

61 Forfield Road
Coventry
CV6 1FT

OS MasterMap 1250/2500/10000 scale
Friday, October 18, 2019, ID: BW1-00835366
maps.blackwell.co.uk

1:1250 scale print at A4, Centre: 431200 E, 280462 N

©Crown Copyright Ordnance Survey. Licence no. 100041041



BLACKWELL'S
MAPPING SERVICES
PERSONAL & PROFESSIONAL MAPPING
www.blackwellmapping.co.uk

TEL: 0800 151 2612
maps@blackwell.co.uk