


RevNo	Revision note	Date	Signature	Checked
A	PROPOSED ADDED	05.11.19	RM	AN
B	RED BOUNDARY LINE AMENDED	25.11.19	RM	AN

ALL DIMENSIONS ARE TO BE CHECKED ON SITE PRIOR TO CONSTRUCTION. THE CONTRACTOR IS TO NOTIFY THE ARCHITECT / ENGINEER OF ANY DISCREPANCY BETWEEN DRAWINGS, SPECIFICATION AND SITE DIMENSIONS.

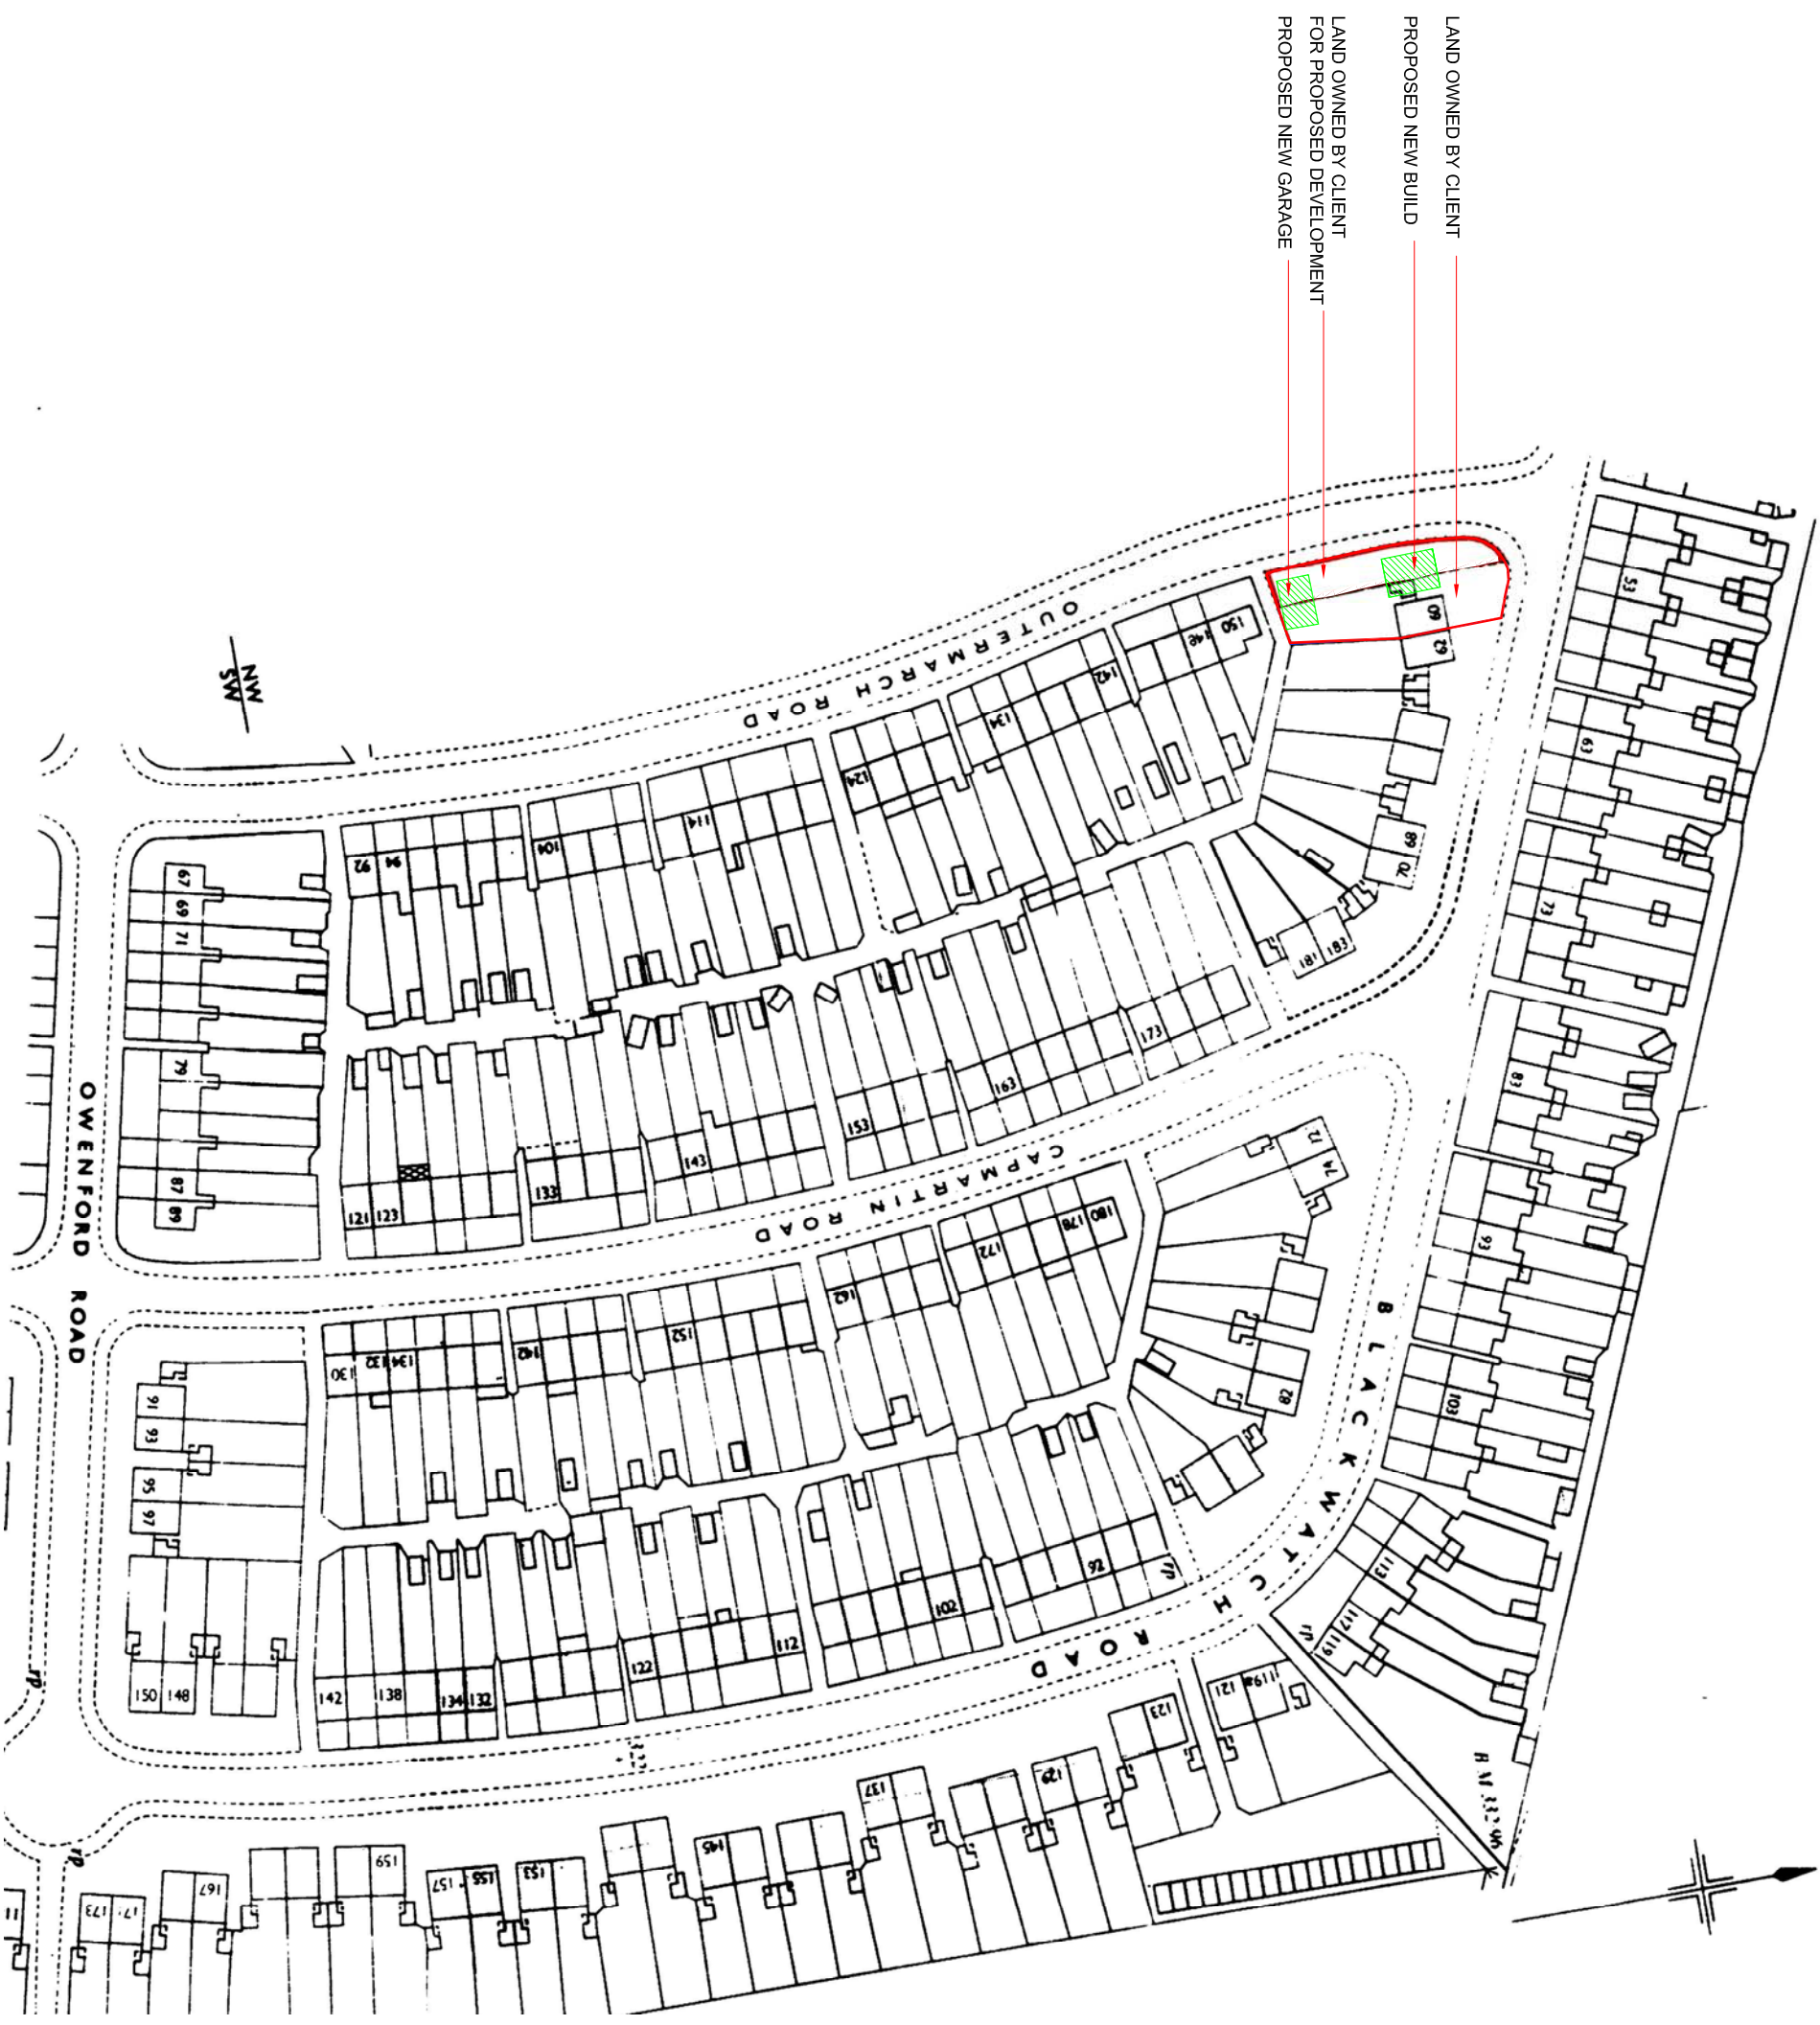

LAND OWNED BY CLIENT
 PROPOSED NEW BUILD
 LAND OWNED BY CLIENT FOR PROPOSED DEVELOPMENT
 PROPOSED NEW GARAGE

LOCATION PLAN
 SCALE 1:1250

Consultant
AMAUk
 CONSULTANCY LTD
 Civil & Structural Design
 Planning & Licensing Consultants
 1 Fensh Business Centre
 Westwood Business Park
 Coventry
 CV4 8JA

Address
 60 BLACKWATCH ROAD
 COVENTRY
 CV6 3GT

Title
 LOCATION PLAN
 PLANNING

Drawn	Checked	Approved
RM	AN	AN

Dwg No. AMA 394 - 001

Scale	Date	Revision
AS NOTED	28.09.19	A