


01 East Side Elevation
scale: 1:50



02 West Side Elevation
scale: 1:50

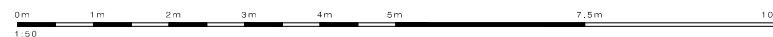


GENERAL NOTES:

1. Do Not Scale This Drawing
2. All dimensions are in millimetres unless otherwise stated.
3. Drawing based on survey information by others
4. Contractors are not to scale dimensions from this drawing.
5. Contractors are to check all dimensions prior to commencement on site and notify the architect of any errors, omissions, or discrepancies.
6. AG Design & Construction Ltd retain copyright of this drawing. It may not be copied, altered or reproduced in any way without their written authority.

| Rev | Date | Reason for Issue | Checked by | Approved by |
|-----|------|------------------|------------|-------------|
|-----|------|------------------|------------|-------------|

AG DESIGN CONSTRUCTION +
 Design Consultancy - Construction Management
 25 Skylines Village, Limeharbour
 Canary Wharf, London, E14 9TS
 020 34756828 / 07932338646
 info@agdesignconstruction.com
 www.agdesignconstruction.com

KEY PLAN

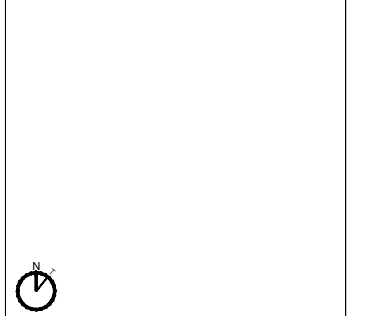

Project
193-195 Charter Avenue
 Client
 New Century Global Limited
 Location
 193-195 Charter Avenue, CV4 8ER

Title
Side Elevations

Status
Planning Scale
 1:100@A3 / 1:50@A1

Project Number Drawing Number Rev.
 1908.01 **APL -302**