




01 Cross Section  
scale: 1:50

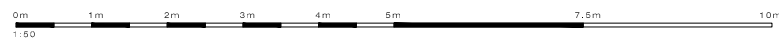

- GENERAL NOTES:
1. Do Not Scale This Drawing
  2. All dimensions are in millimetres unless otherwise stated.
  3. Drawing based on survey information by others
  4. Contractors are not to scale dimensions from this drawing.
  5. Contractors are to check all dimensions prior to commencement on site and notify the architect of any errors, omissions, or discrepancies.
  6. AG Design & Construction Ltd retain copyright of this drawing. It may not be copied, altered or reproduced in any way without their written authority.

Rev	Date	Reason for Issue	Checked by	Approved by
-----	------	------------------	------------	-------------

**AG DESIGN CONSTRUCTION**  
 Design Consultancy - Construction Management  
 25 Skylines Village, Limeharbour  
 Canary Wharf, London, E14 9TS  
 020 34756828 / 07932338646  
 info@agdesignconstruction.com  
 www.agdesignconstruction.com

KEY PLAN



Project  
**193-195 Charter Avenue**  
 Client  
 New Century Global Limited  
 Location  
 193-195 Charter Avenue, CV4 8ER

Title  
**Cross Section**

Status  
**Planning**      Scale  
 1:100@A3 / 1:50@A1

Project Number      Drawing Number      Rev.  
 1908.01      **APL-202**