

GENERAL NOTES:

Rev	Date	Reason for Issue	Checked by	Approved by

**AG DESIGN CONSTRUCTION** +  
 Design Consultancy - Construction Management

Unit 8, 58 Marsh Wall  
 Canary Wharf, London, E14 9TP  
 T: 020 34756828  
 M: 07932338646  
 E: info@agdesignconstruction.com  
 www.agdesignconstruction.com

KEY PLAN




Project  
**193-195 Charter Avenue**

Client  
 New Century Global Limited

Location  
 193-195 Charter Avenue, CV4 8ER

Title  
**Block Plan**

Status Planning	Scale 1:200 @ A3
Project Number 1908.01	Drawing Number <b>APL - 002</b>
	Rev. 

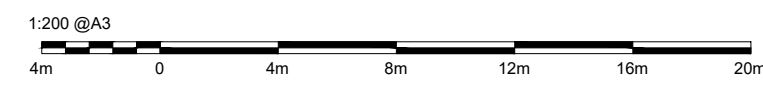

**01 Existing Site**  
 scale: 1:200

