



Proposed Mounting System Section  
(NTS)

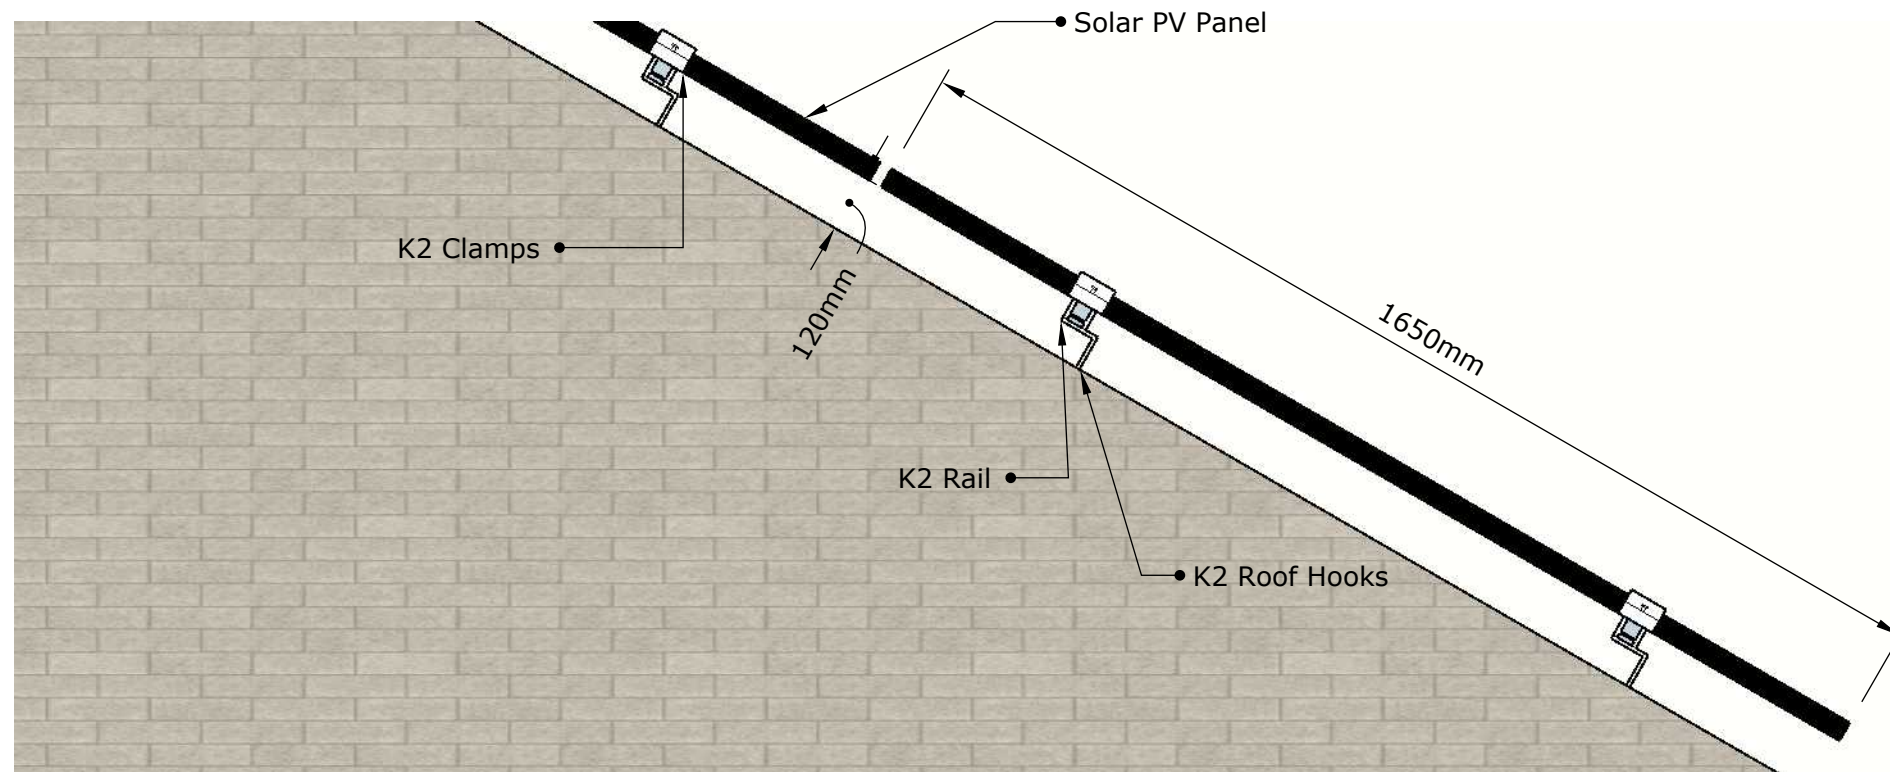

K2 Mounting System Typical Arrangement (Tiled Roof)

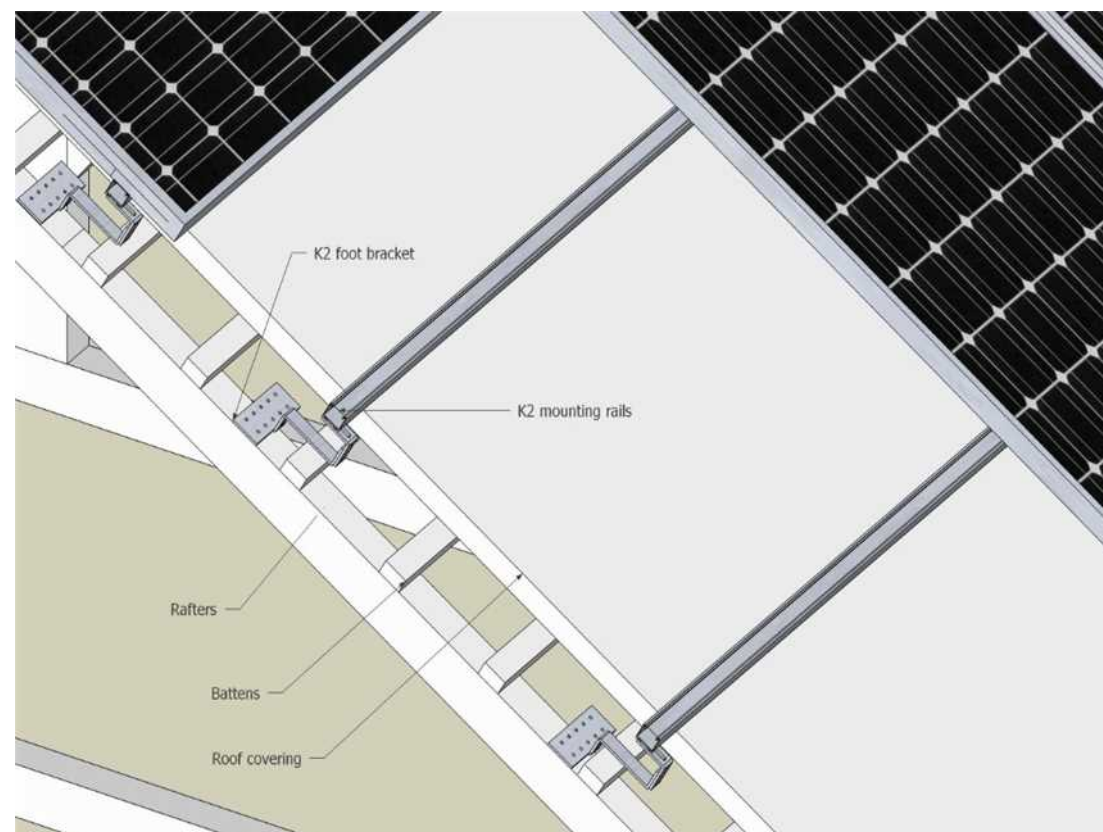

Example Install Picture of K2 Mounting on Concrete Tiles



Spirit Energy

44 Portman Road, Reading, Berkshire, RG30 1EA  
Telephone: 01189514490 Fax: 01189514499

160 Grayswood Avenue

DESCRIPTION

Section Detail

CLIENT

Coventry City Council

DATE	16/03/20	SCALE	NTS
DRAWN	DW	DRAWING NO.	29087-1-15
		REV	A