

CHARTER AVENUE

Shared Access

Shared Access

Parking

WASTE STORAGE
SINGLE HOUSEHOLD
1 x 240 L. Refuse Collection
1 x 240 L. Recycling Collection
1 x 240 L. Food and garden waste collection
1 x 5 L. Food waste caddy

197


195

193


191

Garden

BIKE PARKING
1 per 3 bedrooms
Unit height: 1400mm
Door height: 750mm

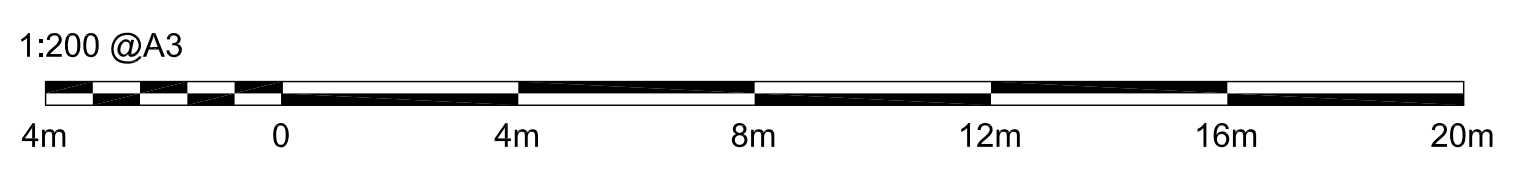

01 Existing Site
scale: 1:200

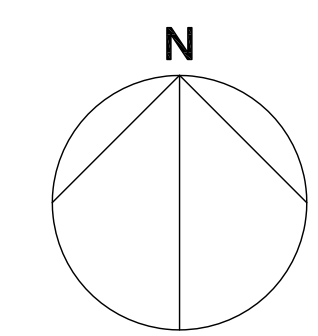


GENERAL NOTES:

Rev	Date	Reason for Issue	Checked by	Approved by

AG DESIGN CONSTRUCTION
Design Consultancy - Construction Management

Unit 8, 58 Marsh Wall
Canary Wharf, London, E14 9TP
T: 020 34755825
M: 07932338646
E: info@agdesignconstruction.com
www.agdesignconstruction.com

KEY PLAN

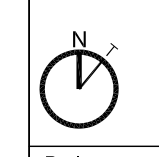

Project
193-195 Charter Avenue

Client
New Century Global Limited

Location
193-195 Charter Avenue, CV4 8ER

Title
Block Plan_Proposed

Status Planning	Scale 1:200 @ A3
Project Number 1908.01	Drawing Number APL - 002
Rev. A	