

BIKE PARKING
 Addition metal bike shed to provide secure outdoor storage
 1 per 3 bedrooms
 3 Cycle spaces per HMO
 Unit dimensions:
 H:1205mm
 W:1900mm
 D:900mm


WASTE STORAGE
 PER HMO DEVELOPMENT:
 1 x 240 L. Refuse Collection
 1 x 240 L. Recycling Collection
 1 x 240 L. Food and garden waste collection

GENERAL NOTES:

Rev	Date	Reason for Issue	Checked By	Approved By

AG DESIGN CONSTRUCTION
 Design Consultancy - Construction Management
 Unit 8, 58 Marsh Wall
 Canary Wharf, London, E14 9TP
 T:020 34756828
 M:07932338646
 E: info@agdesignconstruction.com
 www.agdesignconstruction.com


KEY PLAN

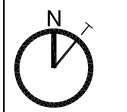

Project
193-195 Charter Avenue
 Client
 New Century Global Limited
 Location
 193-195 Charter Avenue, CV4 8ER

Title
Block Plan_Proposed

Status Planning	Scale 1:200 @ A3
Project Number 1908.01	Drawing Number APL - 002
Rev. B	

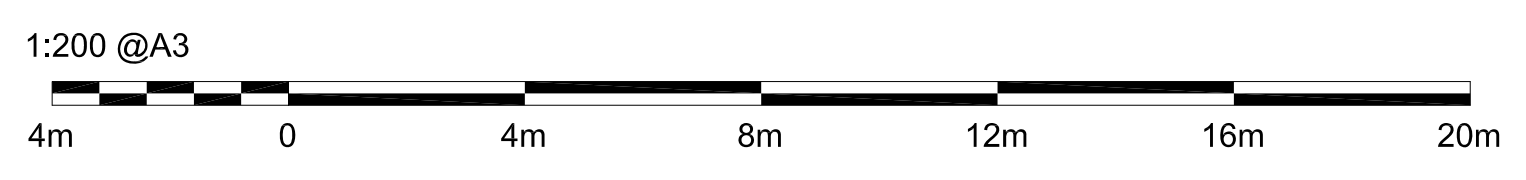

01 Block Plan_Proposed
 scale: 1:200

