
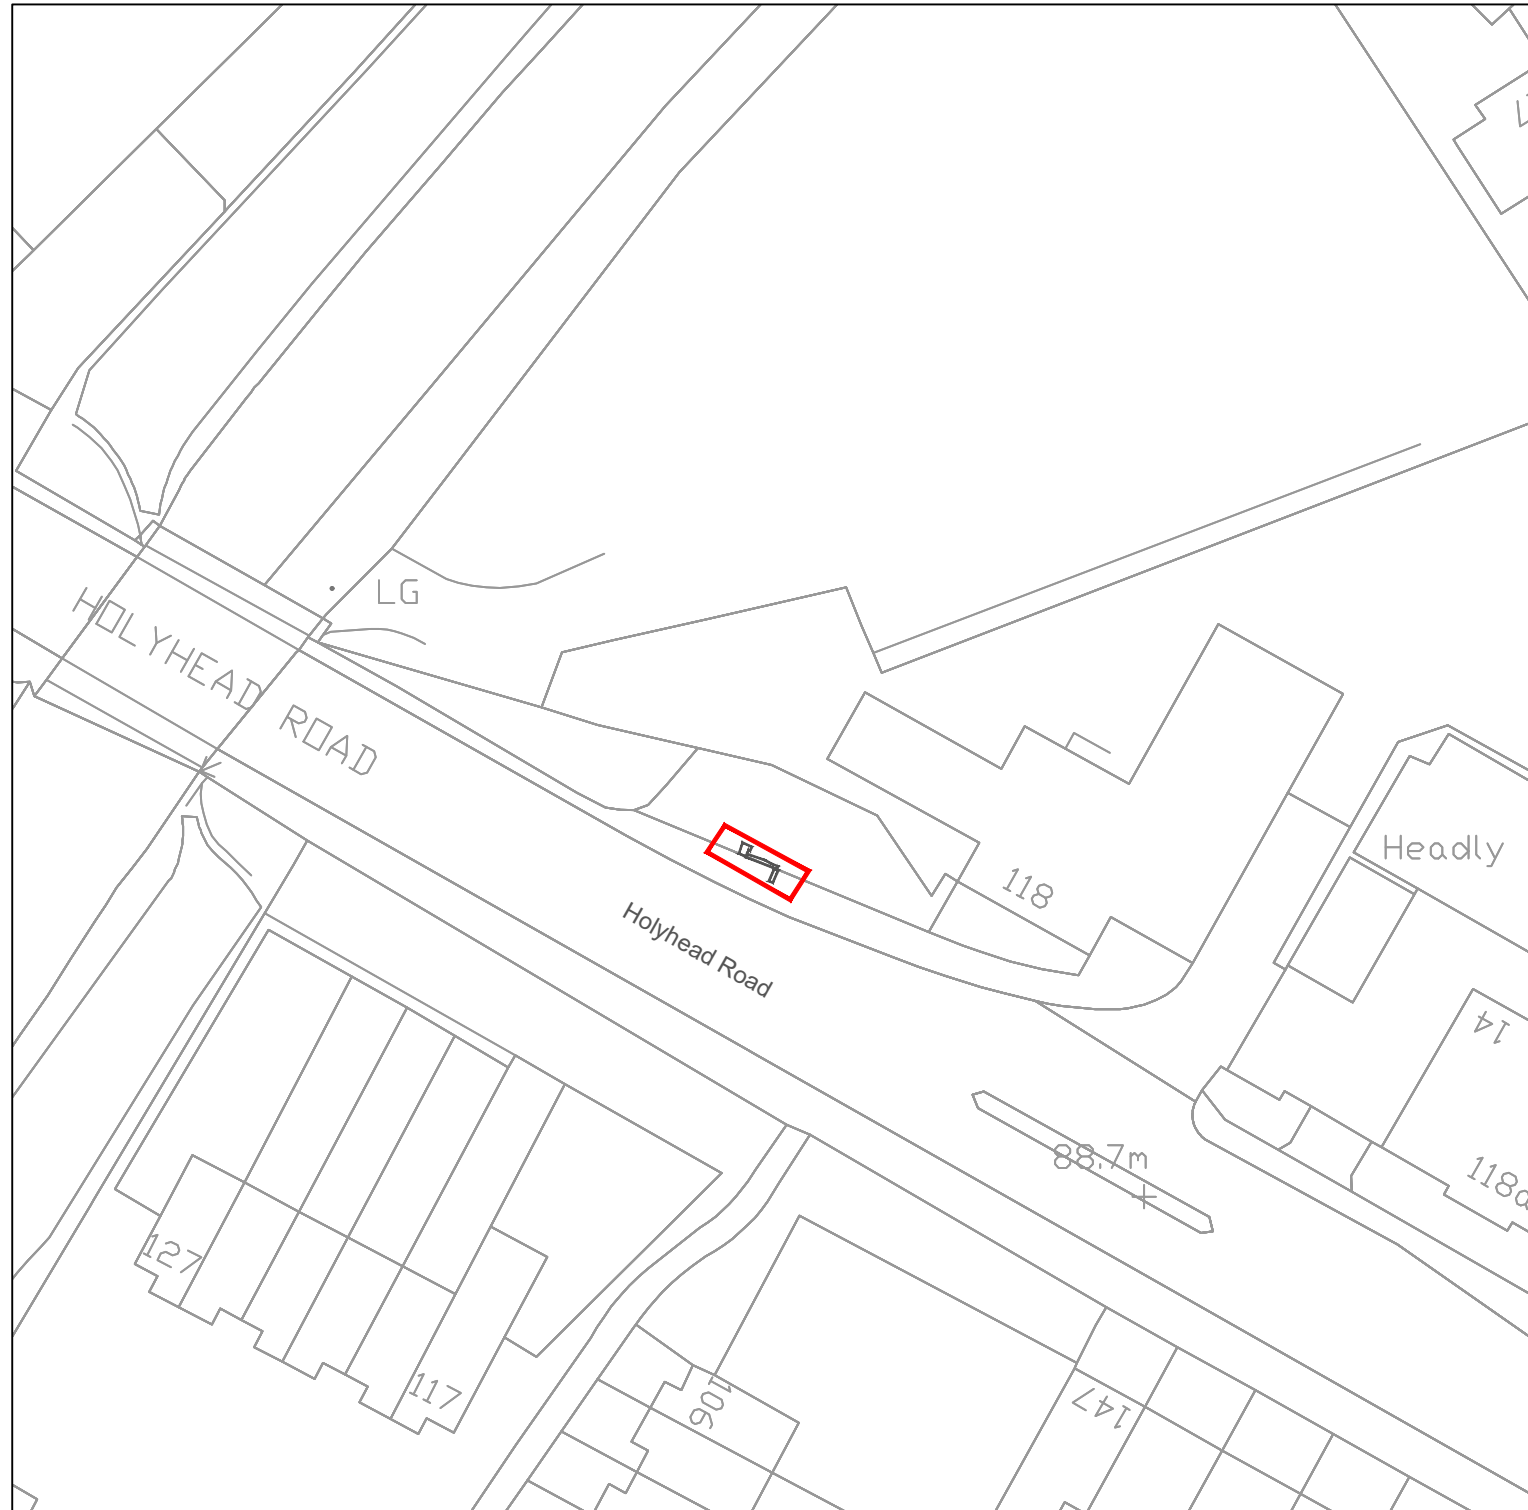


Metres
SCALE 1:500

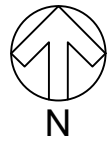

SITE 014

Holyhead Rd
Coventry

Structure: L14RAX
Location: 432406E , 279410N

Red Line Boundary ———
New Construction ———

SAFETY, HEALTH AND ENVIRONMENTAL INFORMATION

In addition to the hazards/risks normally associated with the types of work detailed on this drawing, note the following significant residual risks (Reference shall also be made to the design hazard log).

Construction
(Enter "None" if applicable)

Maintenance / Cleaning
(Enter "None" if applicable)

Use
(Enter "None" if applicable)

Decommissioning / Demolition
(Enter "None" if applicable)

SAFETY, HEALTH AND ENVIRONMENTAL INFORMATION

Refer to Residual Hazard Drawings and Designer Risk Management Schedule.

Rev.	Date	Description	Drawn	Eng. Check	Disc. Check	Authorised
C01	18/10/19	First Revision	SP	ET	JS	SJ
C02	07/05/20	Second Revision	HP	JT	JS	SJ

Published - Preliminary Design

Status
A3



© Crown copyright and database rights 2018 Ordnance Survey 100018633.

Project Title
70054251 - MFM CAV Testbed

Drawing Title
BLOCK PLAN
SECTOR A
SITE 14

Scale	Drawn	Eng. Check	Disc. Check	Authorised
1:500	H.Peacock	J.Tuckett	J.Scholes	S.Jeary
Original Size	Date	Date	Date	Date
A3	07/05/20	11/05/20	12/05/20	12/05/20

Drawing Number
70054251-WSP-30-A_001-DR-EN-30108

Design Stage
3

Revision
C02