


Metres
50
40
30
20
10
0
SCALE 1:1250

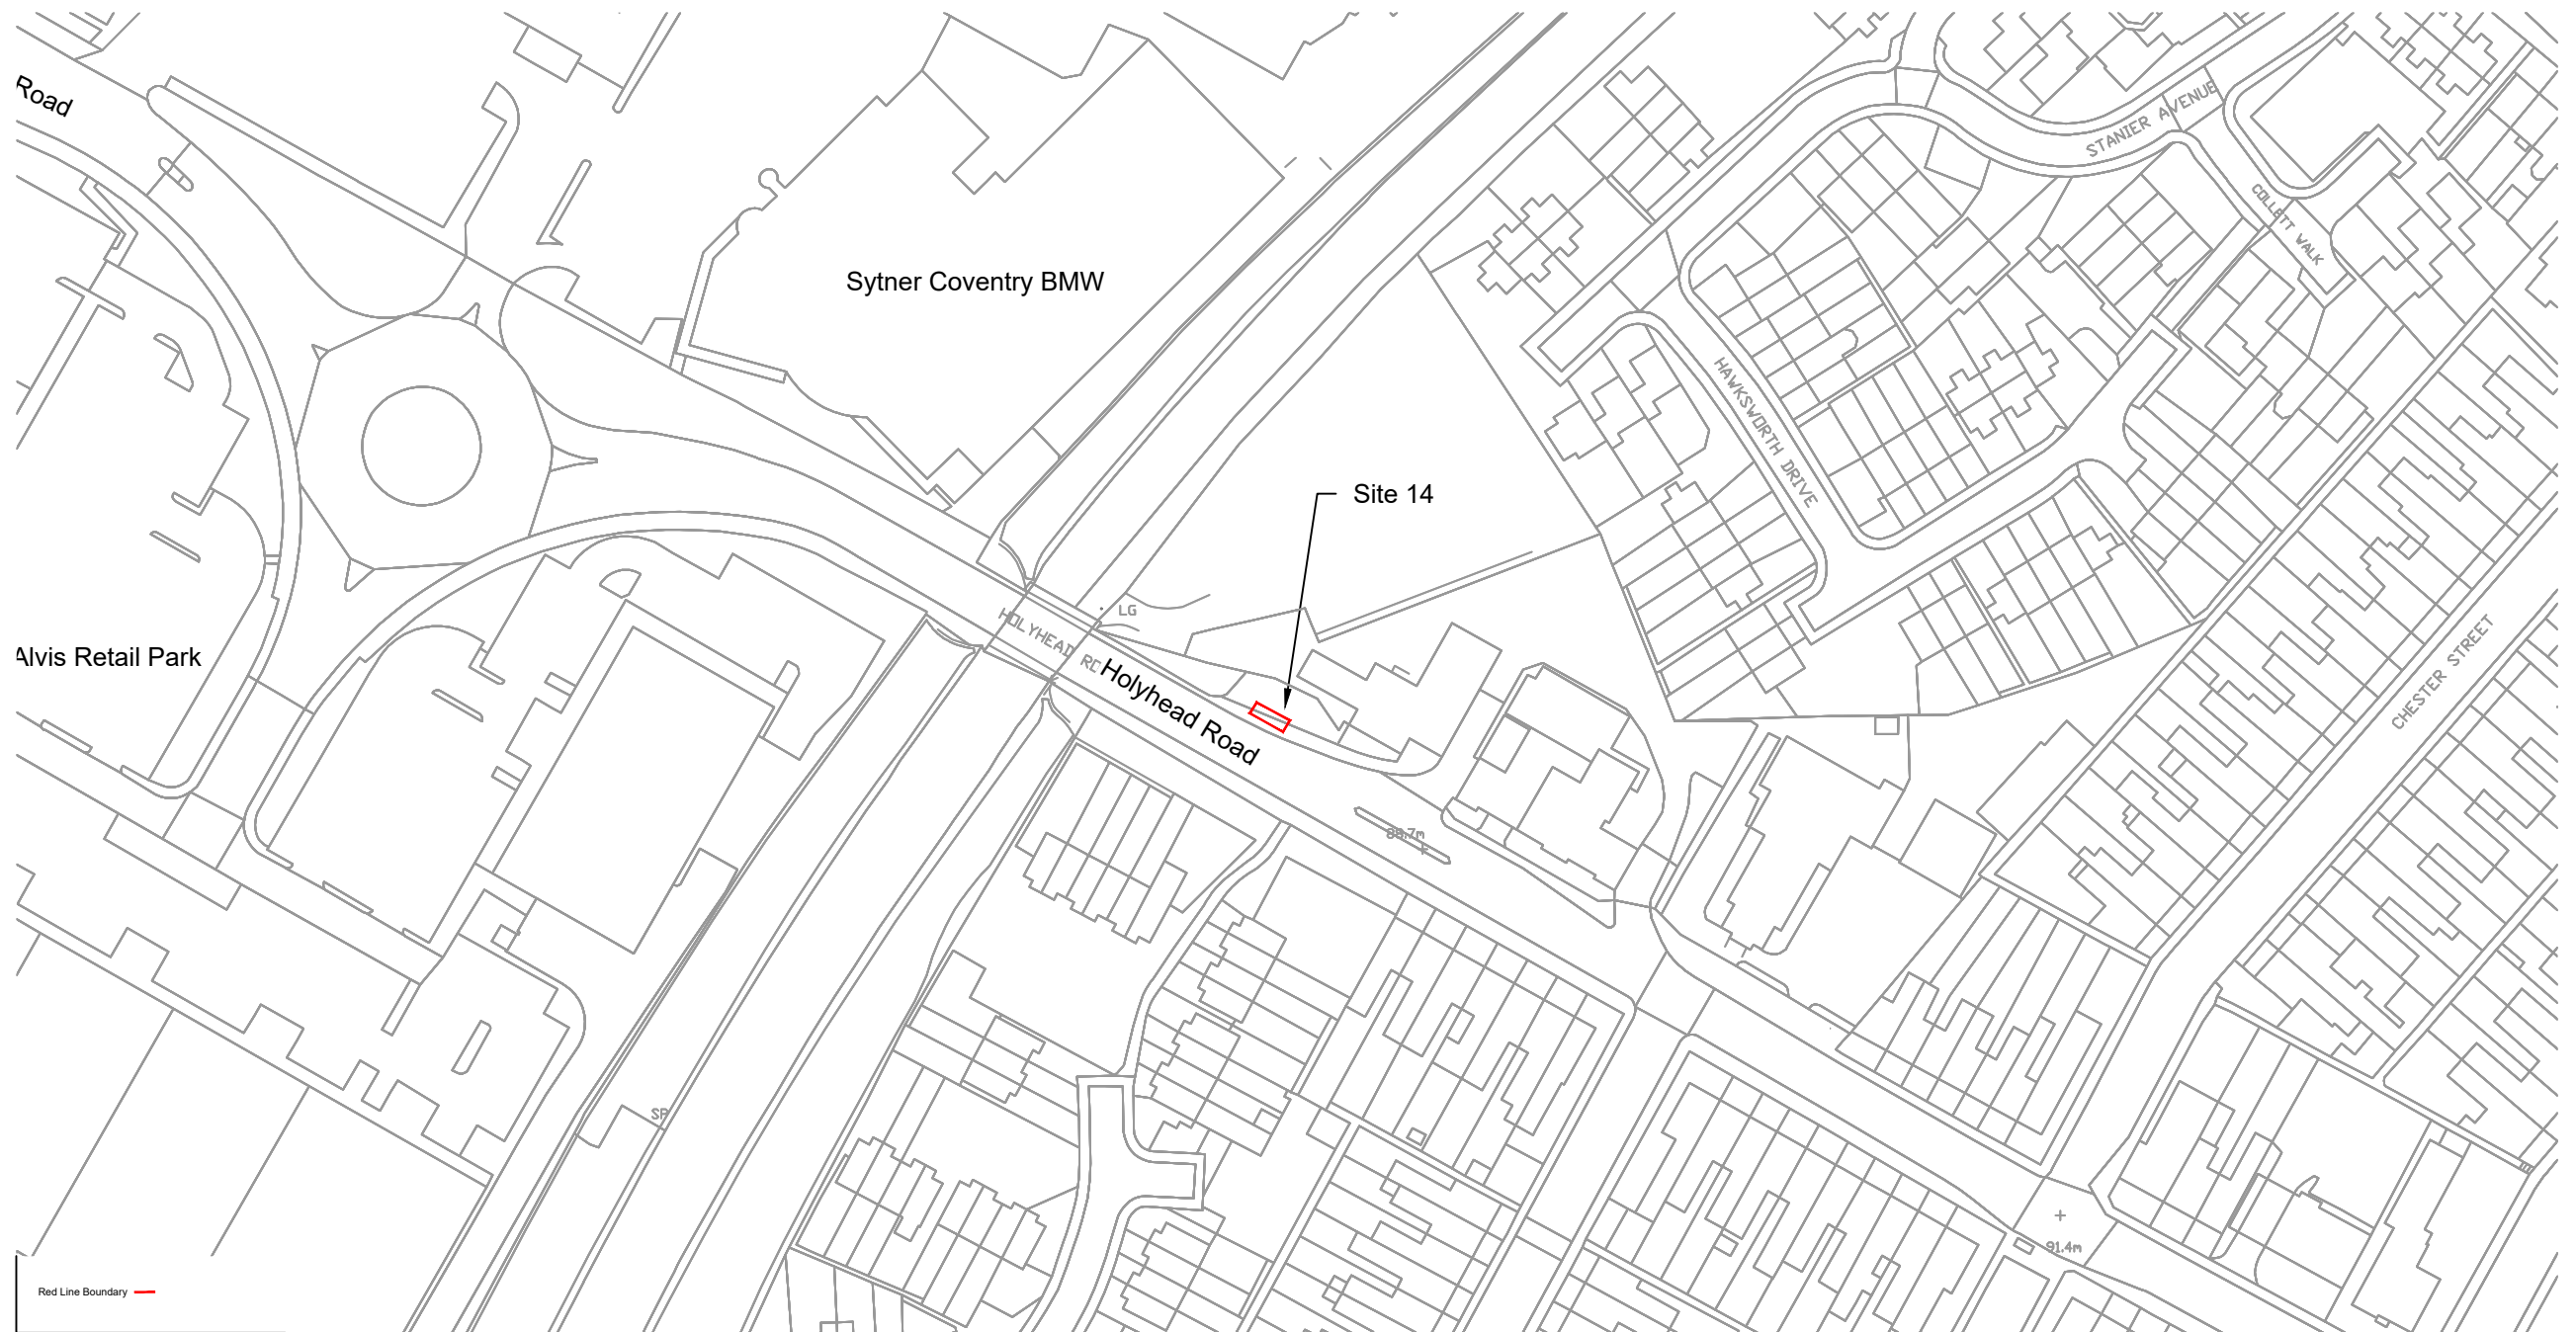

<p>SITE 014</p> <p>Holyhead Rd Coventry</p> <p>Structure: L14RAX Location: 432406E , 279410N</p>	<p>SAFETY, HEALTH AND ENVIRONMENTAL INFORMATION</p> <p>In addition to the hazards/risks normally associated with the types of work detailed on this drawing, note the following significant residual risks (Reference shall also be made to the design hazard log).</p> <p>Construction (Enter "None" if applicable)</p> <p>Maintenance / Cleaning (Enter "None" if applicable)</p> <p>Use (Enter "None" if applicable)</p> <p>Decommissioning / Demolition (Enter "None" if applicable)</p>		<p>SAFETY, HEALTH AND ENVIRONMENTAL INFORMATION</p> <p>Refer to Residual Hazard Drawings and Designer Risk Management Schedule.</p>				<p>Published - Preliminary Design</p>		<p>Status A3</p>		<p>Project Title 70054251 - MFM CAV Testbed</p>																									
	<p>3rd Floor, Kings Orchard, 1 Queen St, Bristol, BS2 0HQ, UK T+ 44 (0) 1179 306 200 wsp.com</p>						<p>wsp</p>				<p>Drawing Title SITE LOCATION PLAN SECTOR A SITE 014</p>																									
	<p>Client Transport for West Midlands</p>						<p>Scale 1:1250</p>		<p>Drawn H.Peacock</p>		<p>Eng. Check J.Tuckett</p>		<p>Disc. Check J.Scholes</p>		<p>Authorised S.Jeary</p>																					
	<table border="1"> <thead> <tr> <th>Rev.</th> <th>Date</th> <th>Description</th> <th>Drawn</th> <th>Eng. Check</th> <th>Disc. Check</th> <th>Authorised</th> </tr> </thead> <tbody> <tr> <td>C01</td> <td>17/10/19</td> <td>First Revision</td> <td>SP</td> <td>ET</td> <td>JS</td> <td>SJ</td> </tr> <tr> <td>C02</td> <td>07/05/20</td> <td>Second Revision</td> <td>HP</td> <td>JT</td> <td>JS</td> <td>SJ</td> </tr> </tbody> </table>						Rev.	Date	Description	Drawn	Eng. Check	Disc. Check	Authorised	C01	17/10/19	First Revision	SP	ET	JS	SJ	C02	07/05/20	Second Revision	HP	JT	JS	SJ	<p>Original Size A3</p>		<p>Date 08/05/20</p>		<p>Date 11/05/20</p>		<p>Date 12/05/20</p>		<p>Date 13/05/20</p>
Rev.	Date	Description	Drawn	Eng. Check	Disc. Check	Authorised																														
C01	17/10/19	First Revision	SP	ET	JS	SJ																														
C02	07/05/20	Second Revision	HP	JT	JS	SJ																														
<p>Drawing Number 70054251-WSP-30-A_000-DR-EN-30004</p>										<p>Design Stage 3</p>		<p>Revision C02</p>																								