
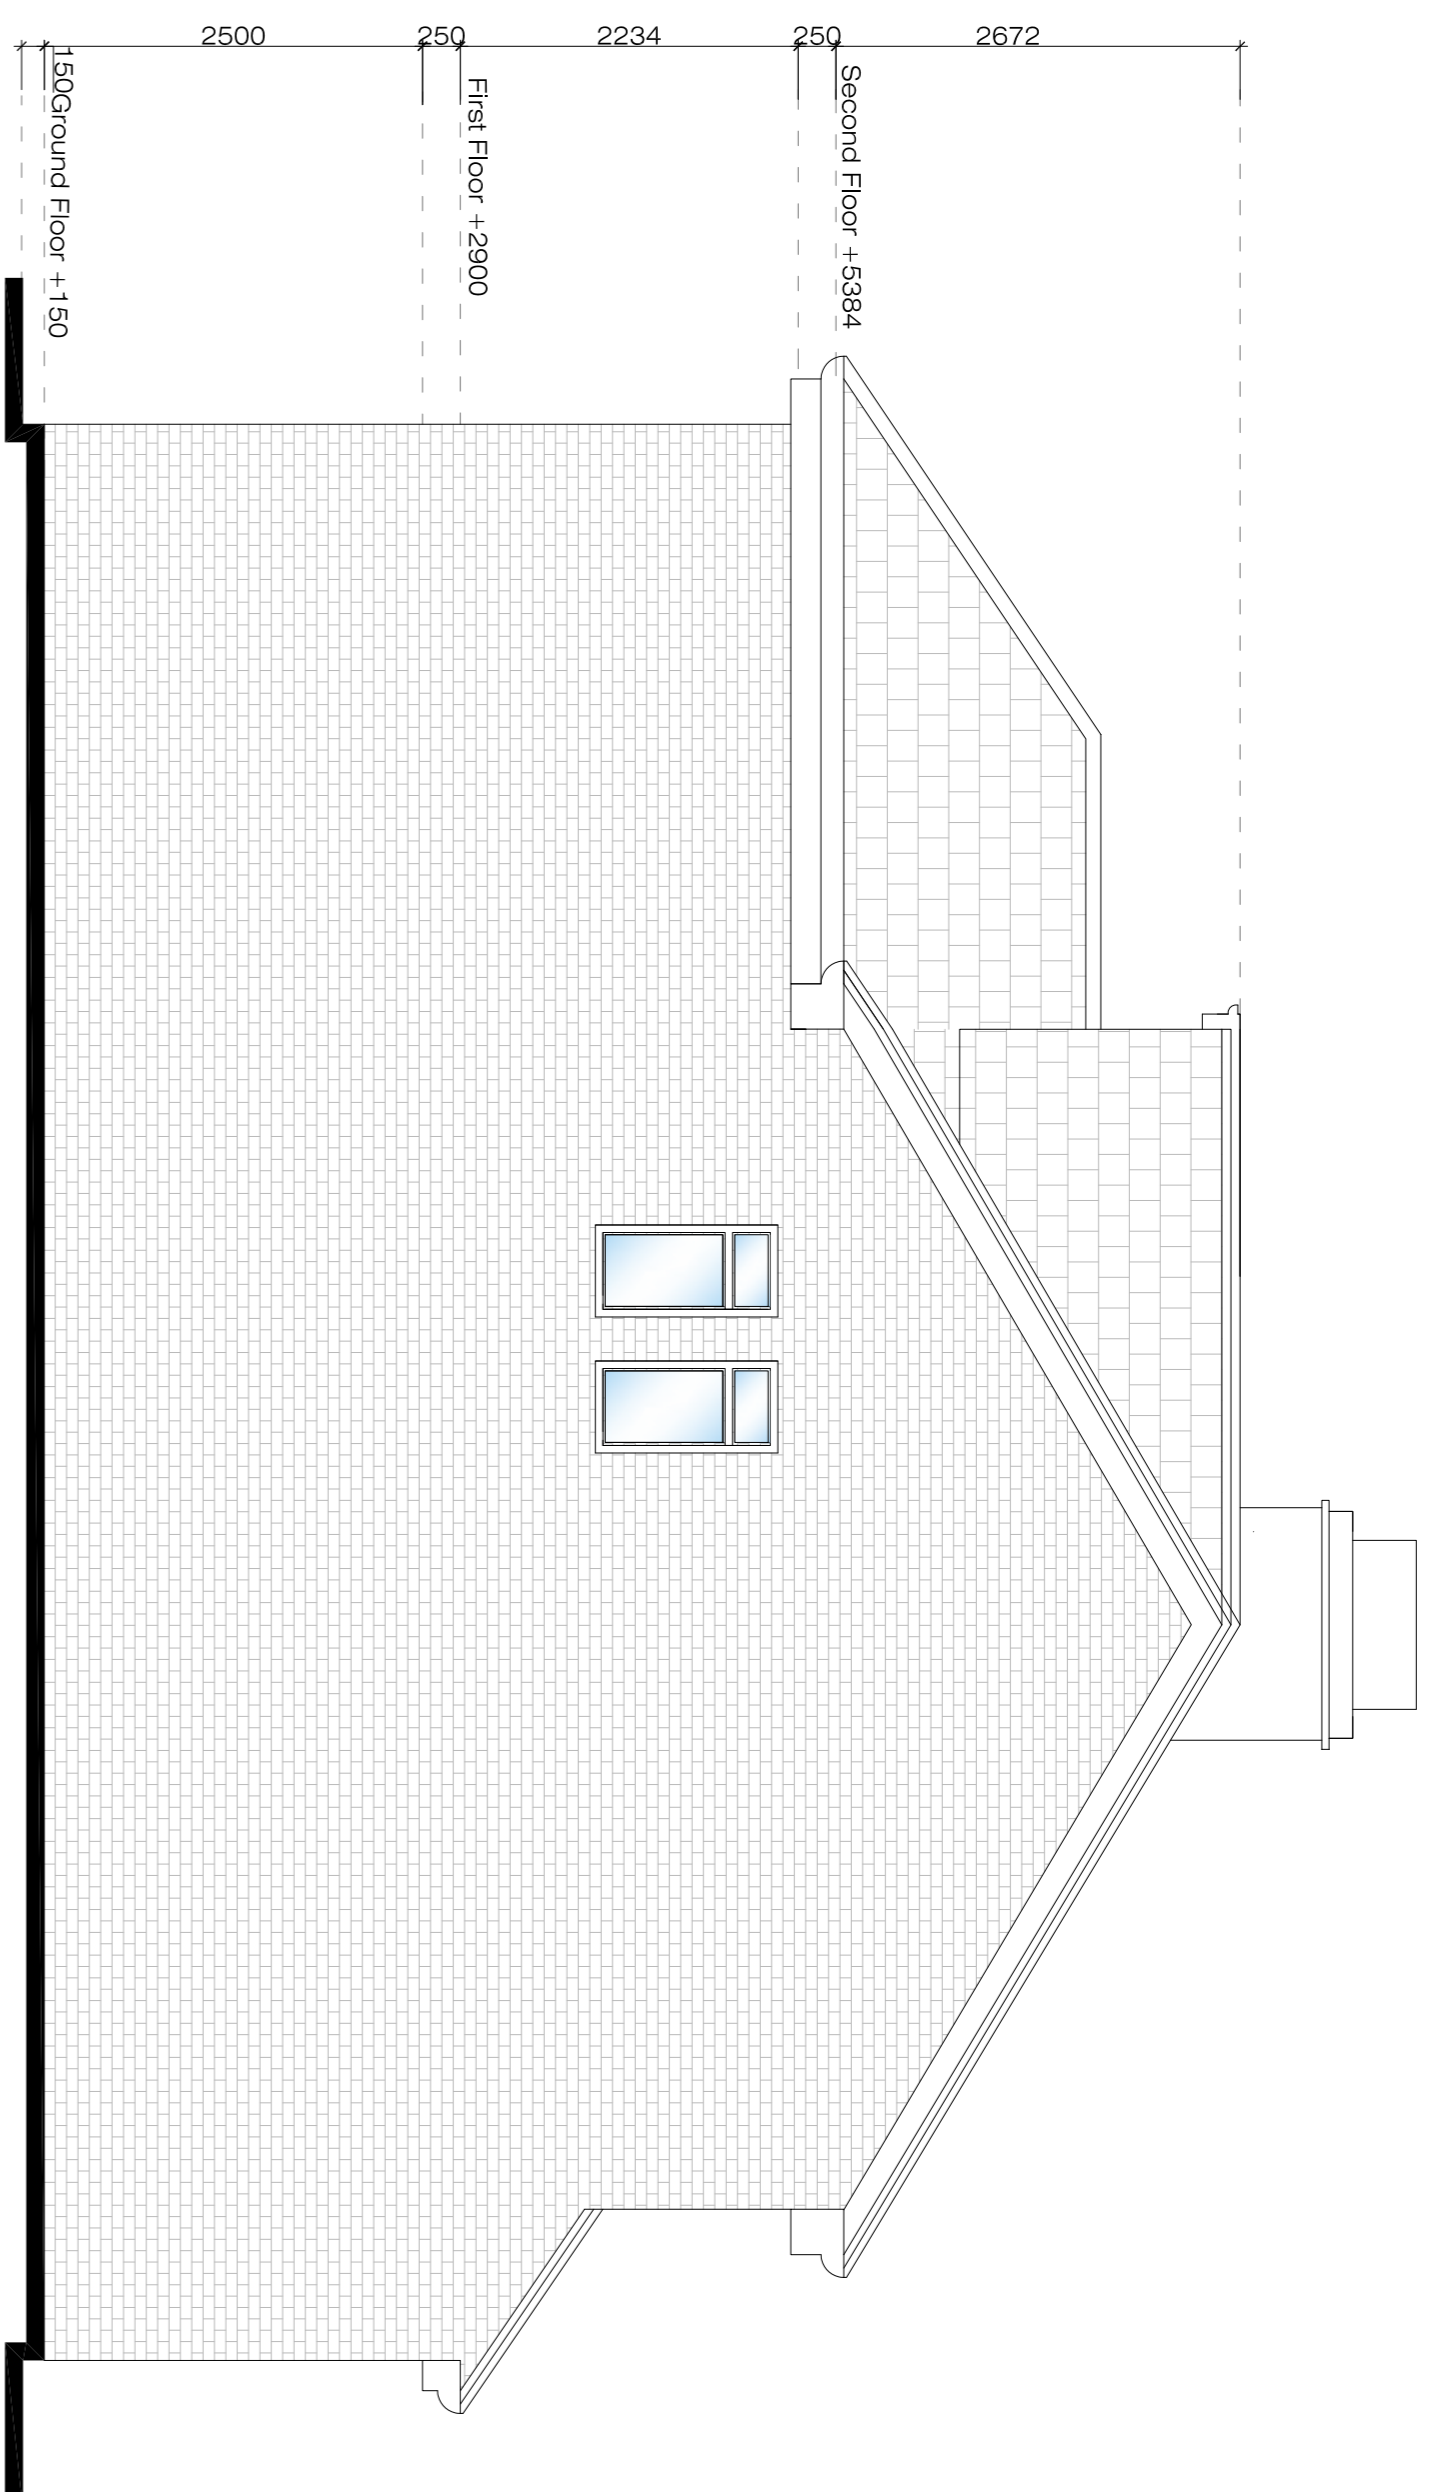


GENERAL NOTES:

1. Do Not Scale. This Drawing
2. All dimensions are in millimetres unless otherwise stated.
3. Drawing based on survey information by others
4. Contractors are not to scale dimensions from this drawing.
5. Contractors are to check all dimensions prior to commencement on site and notify the architect of any errors or omissions.
6. AG Design & Construction Ltd retain copyright of this drawing. It may not be copied, altered or reproduced in any way without their written authority.

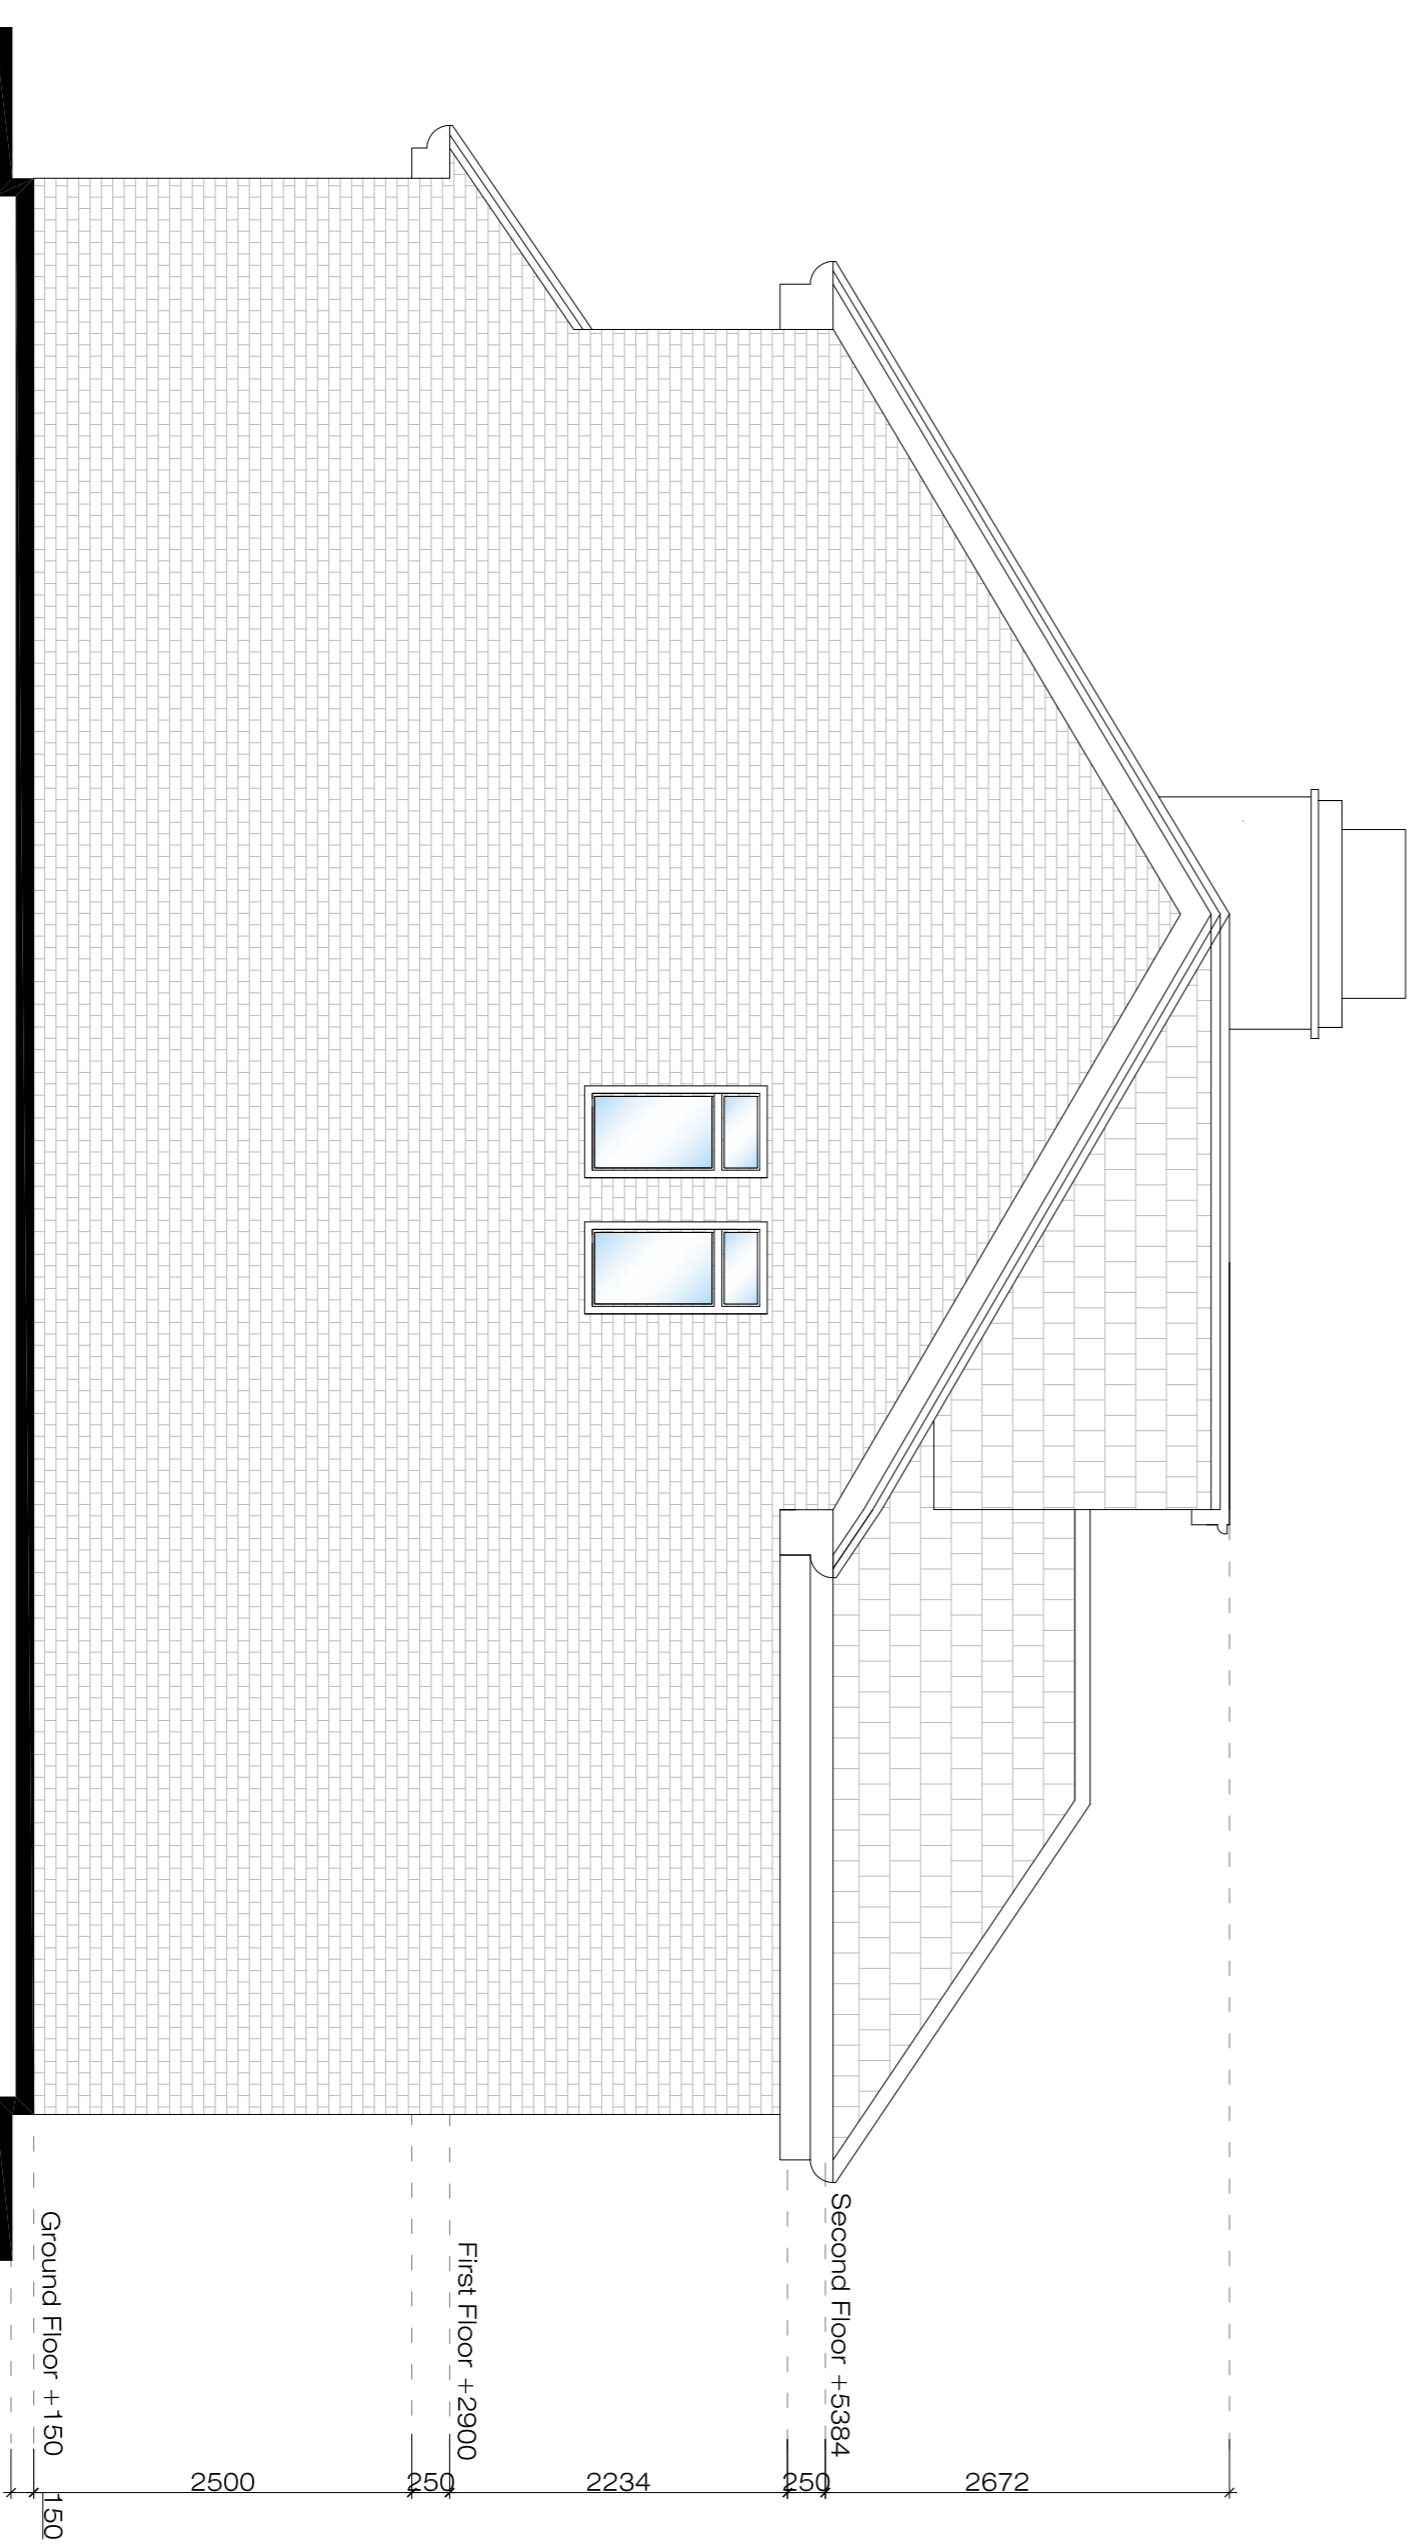


**01** East Side Elevation  
scale: 1:50


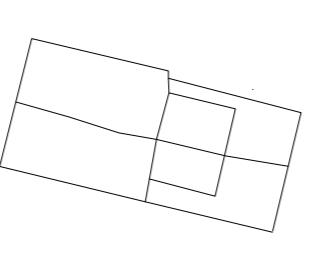


**02** West Side Elevation  
scale: 1:50



Rev	Date	Reason for Issue	Checked by	Approved by


**AG DESIGN CONSTRUCTION**  
 Design Consultancy - Construction Management  
 25 Skyline Village, Limeharbour  
 Canary Wharf, London, E14 9HS  
 info@agdesignconstruction.com  
 www.agdesignconstruction.com

**Project**  
 193-195 Charter Avenue

**Client**  
 New Century Global Limited

**Location**  
 193-195 Charter Avenue, C14 8ER

**Title**  
 Side Elevation

Status	Scale	Rev.
Planning	1:100@A3 / 1:50@A1	A
Project Number	Drawing Number	
1908.01	<b>APL-302</b>	