



CHARTER AVENUE

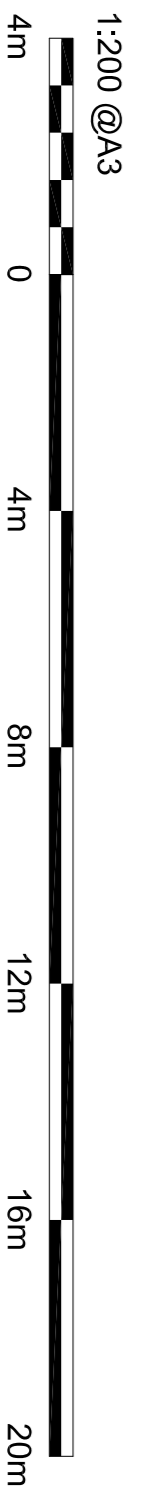


01 Block Plan\_Proposed  
scale: 1:200

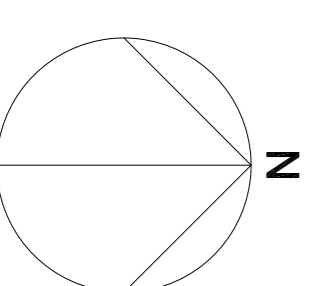

Rev	Date	Reason for Issue	Checked by	Approved by
-----	------	------------------	------------	-------------

**AG DESIGN CONSTRUCTION**  
+  
Design Consultancy - Construction Management  
Unit 8, 50 Ravenhill Way, E14 9TP  
London, E14 9TP  
T:020 34758228  
M:07932338646  
E:info@agdesignconstruction.com  
www.agdesignconstruction.com

KEY PLAN

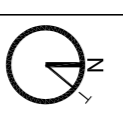

Project  
**193-195 Charter Avenue**  
Client  
New Century Global Limited  
Location  
193-195 Charter Avenue, C14 8ER

Title  
**Block Plan\_Proposed**

Status	Scale	Rev.
Planning	1:200 @ A3	B
Project Number	Drawing Number	
1908.01	APL - 002	