
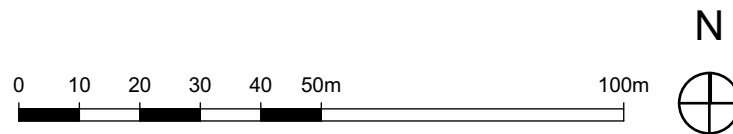


- A Blue lines added. 28/06/19 CW JR
- B Project address update as per planning request. 26/01/20 GW

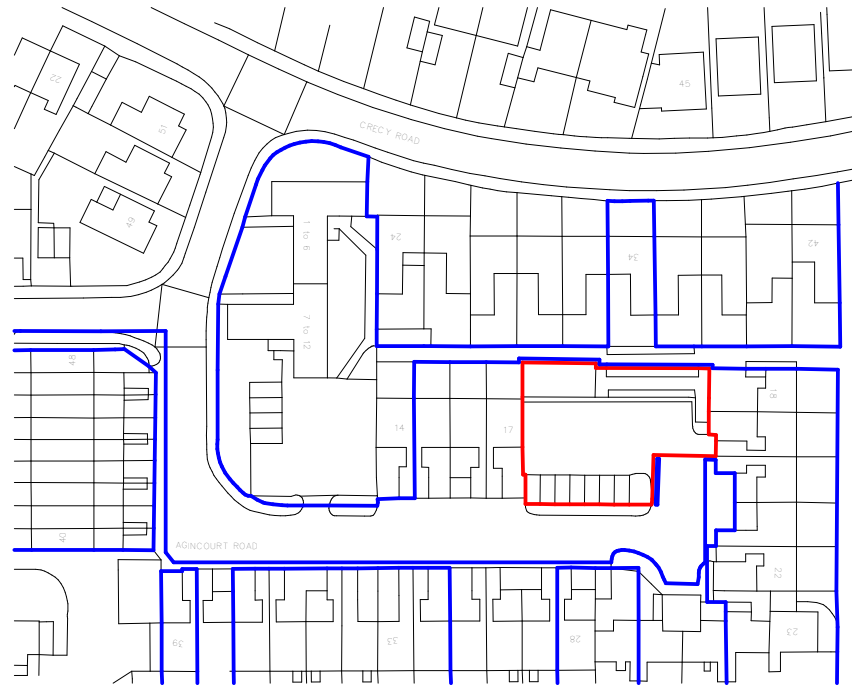

Project: A development at 5-11 Agincourt Road, Coventry

Status: Planning

Client: Citizen Housing

Sheet title: Site Location

Scale: 1:1250@A4

Date: 24/05/19

Drawn: GW

Checked: JR

Ref: **100-457AR/002B**

Waterloo House, 71 Princess Road West, Leicester, LE1 6TR · T 0116 204 5800
74 Wells Street, London, W1T 3QQ · T 020 3327 0381
F 0116 204 5801 · rg-p.co.uk · design@rg-p.co.uk

All dimensions to be checked on site. Do not scale off this drawing for construction purposes. This drawing is the copyright of the Architect, and not to be reproduced without their permission. Ordnance Survey map information reproduced with permission of HMSC Crown Copyright reserved. rg-p Ltd. Trading as rg-p.