

Survey Notes

This plan should be used for its original purpose only. M-EC accepts no responsibility for its drawings if they are supplied to any other party other than the original client.

The information shown has been surveyed in accordance to the accuracy of the base scale shown.

Boundaries shown are physical site features and may not represent legally conveyed ownership.

Man entry to sewers has not been undertaken. Depths and pipe sizes are estimated from ground level. This should be checked with local authority records or on site prior to the commencement of any works.

Reference numbers allocated to manholes are assigned by ourselves and are for identification purposes only.

Some services may have been omitted due to parked vehicles.

This survey has been orientated to the Ordnance Survey (O.S) National Grid (OSGB36) via a Global Positioning System (GPS) and the O.S. Active Network (OS Net).

A true OSGB36 coordinate has been established near to the site center via a transformation using the OSTN02 & OSGM02 transformation models.

The survey has been correlated to this point and a further one or more OSGB36 points established to create a true O.S. bearing for angle orientation.

No scale factor has been applied to the survey therefore the coordinates shown are not true O.S. coordinates.

Please refer to the survey station table to enable establishment of the on site grid.

Level Datum:	O.S (G.P.S Verified)
Grid Orientation:	O.S (G.P.S Verified)

Station Information:				
Station	Easting (m)	Northing (m)	Level (m)	Description
MEC1	434146.529	277043.470	72.370	PK Nail
MEC2	434119.584	277041.467	71.745	PK Nail

REV	DESCRIPTION	DRN	CHK	APP	DATE
1	FIRST ISSUE				01/07/19

PROJECT: COVENTRY GARAGE SITES
AGINCOURT ROAD

DRAWING TITLE: TOPOGRAPHICAL SURVEY


CLIENT: WM HOUSING
(BIRMINGHAM)

DRAWING NUMBER: 25080_06_170_00

REVISION: - SHEET SIZE: A2 SCALE: 1:200

STATUS: FOR INFORMATION

M-EC GEOMATICS
 Telephone: 01530 264 753
 Email: group@m-ec.co.uk
 Website: www.m-ec.co.uk
 ORDNANCE SURVEY © CROWN COPYRIGHT 2015. ALL RIGHTS RESERVED. LICENCE NUMBER 100055965.
 Printed 11.07.2019

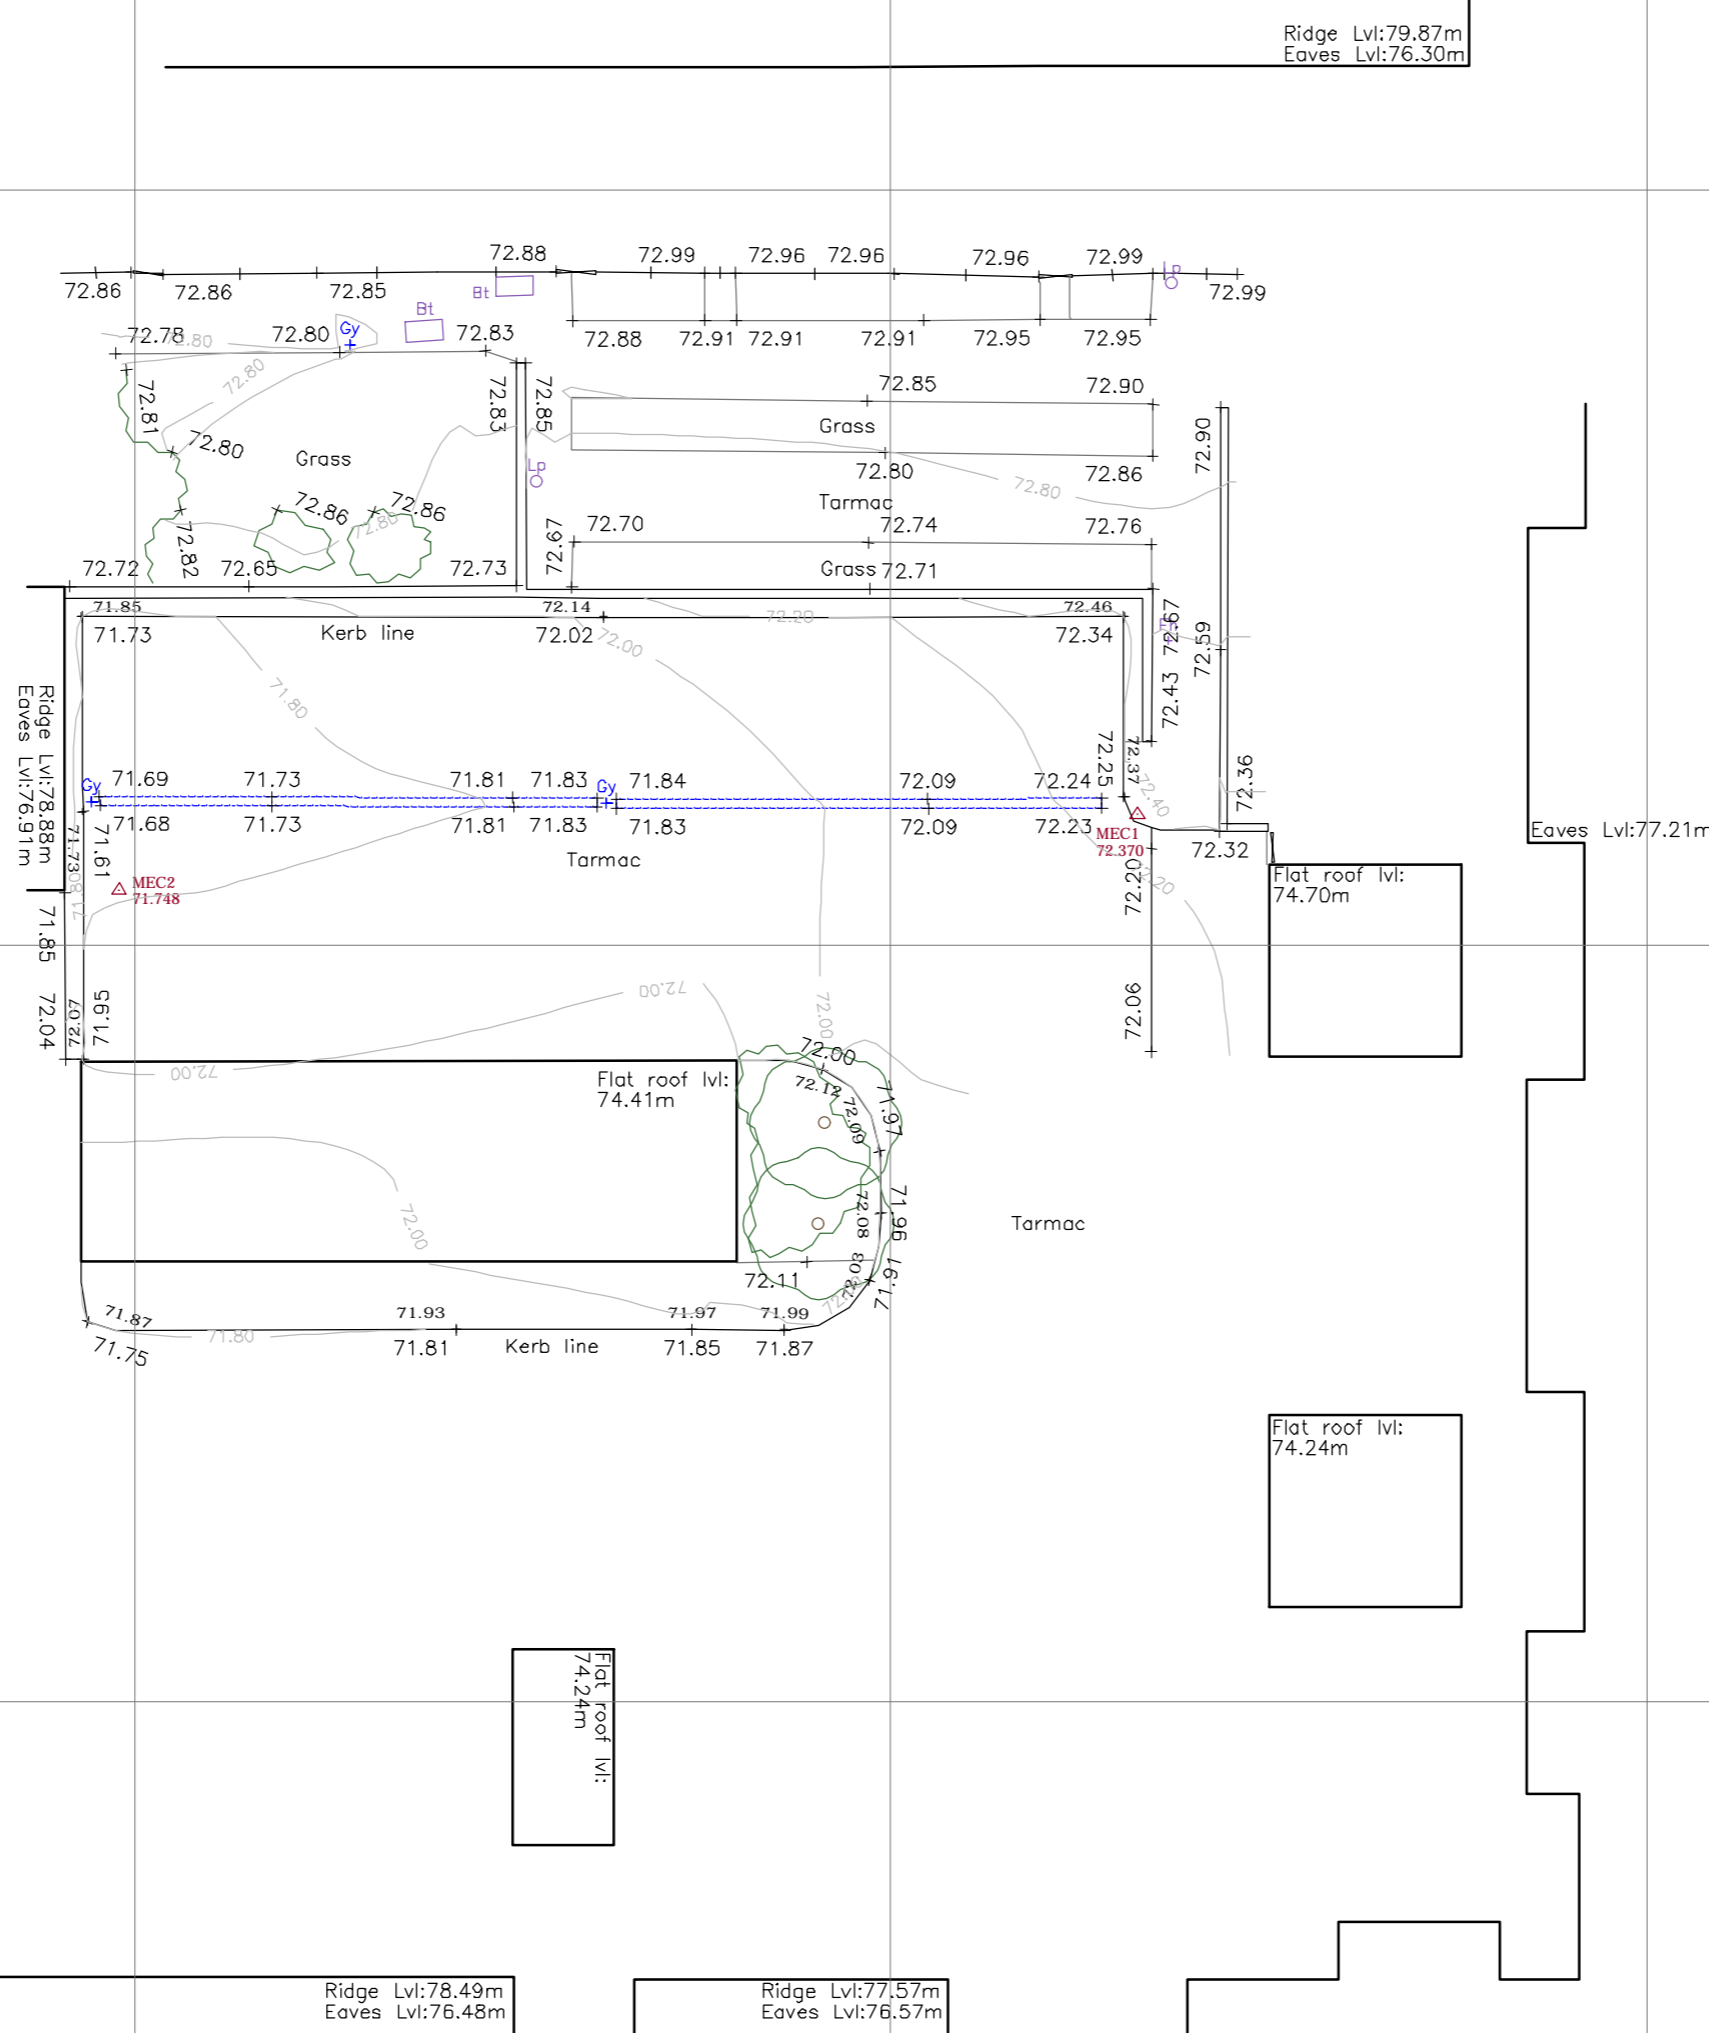

File Location: T:\MEC Job Books\25080\Drawings\25080_06_170_00_AGIN.dwg