
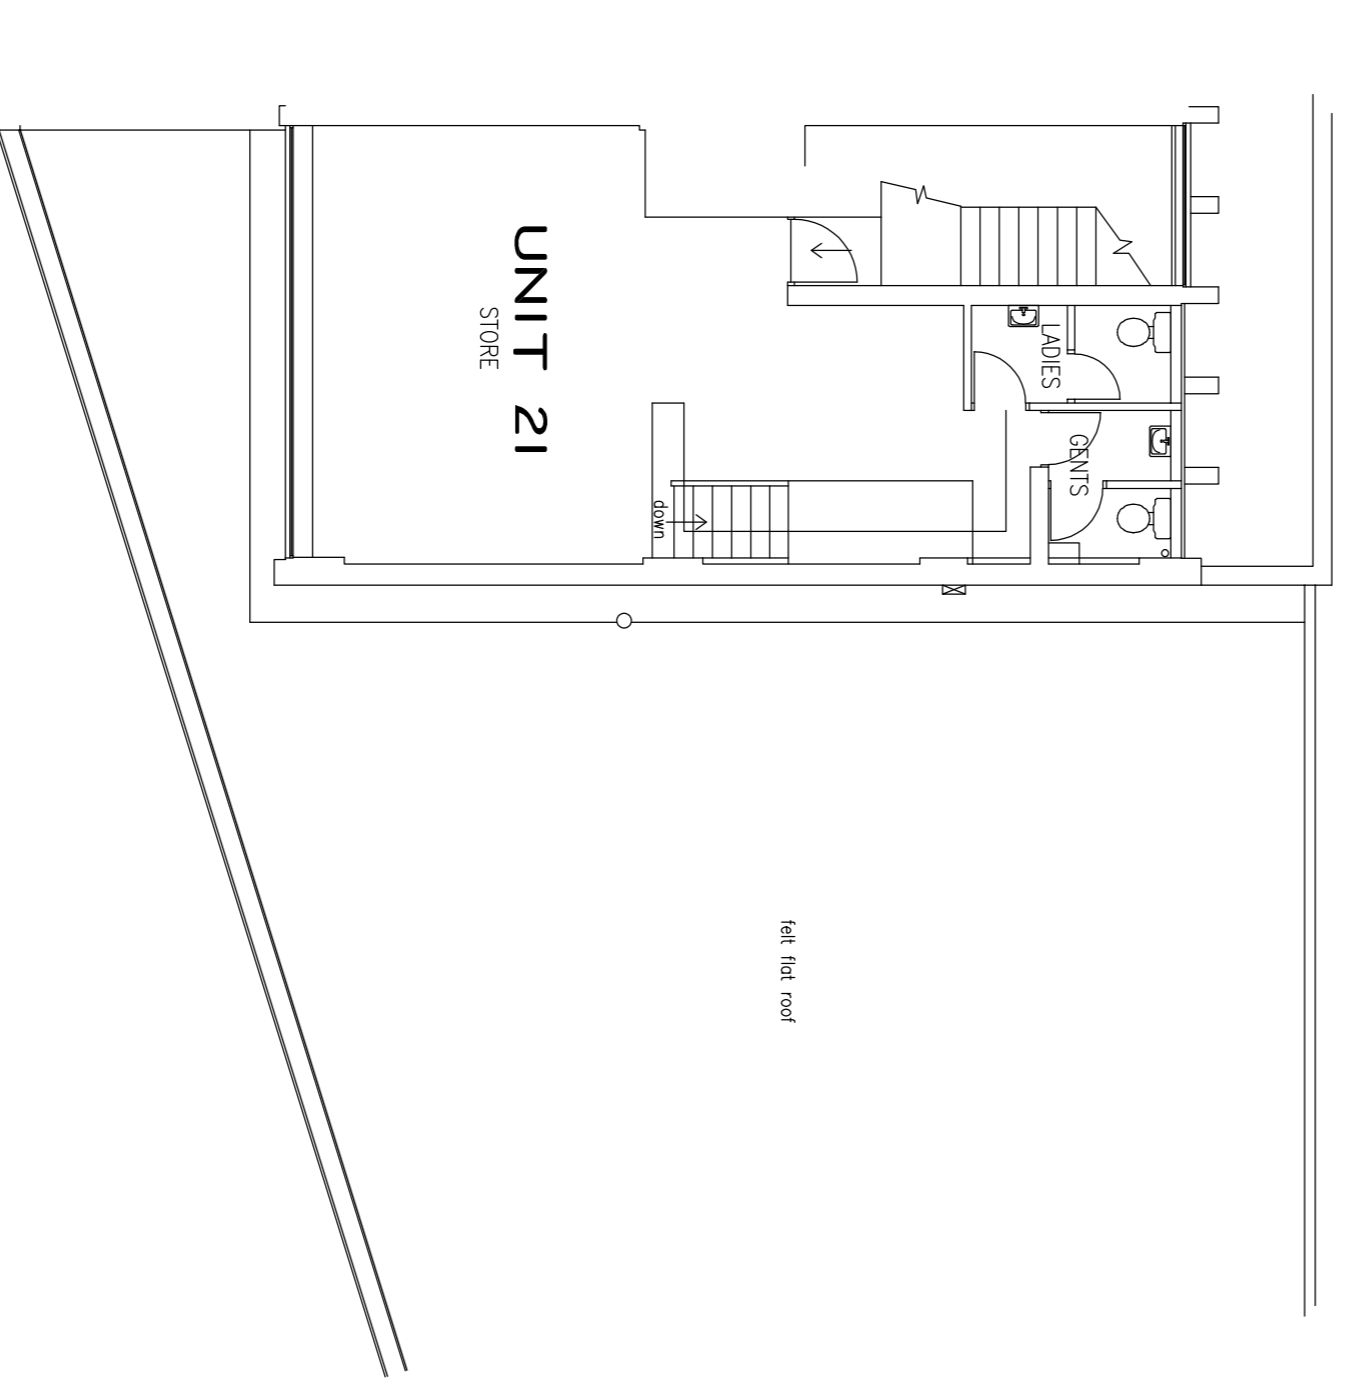


NOTES

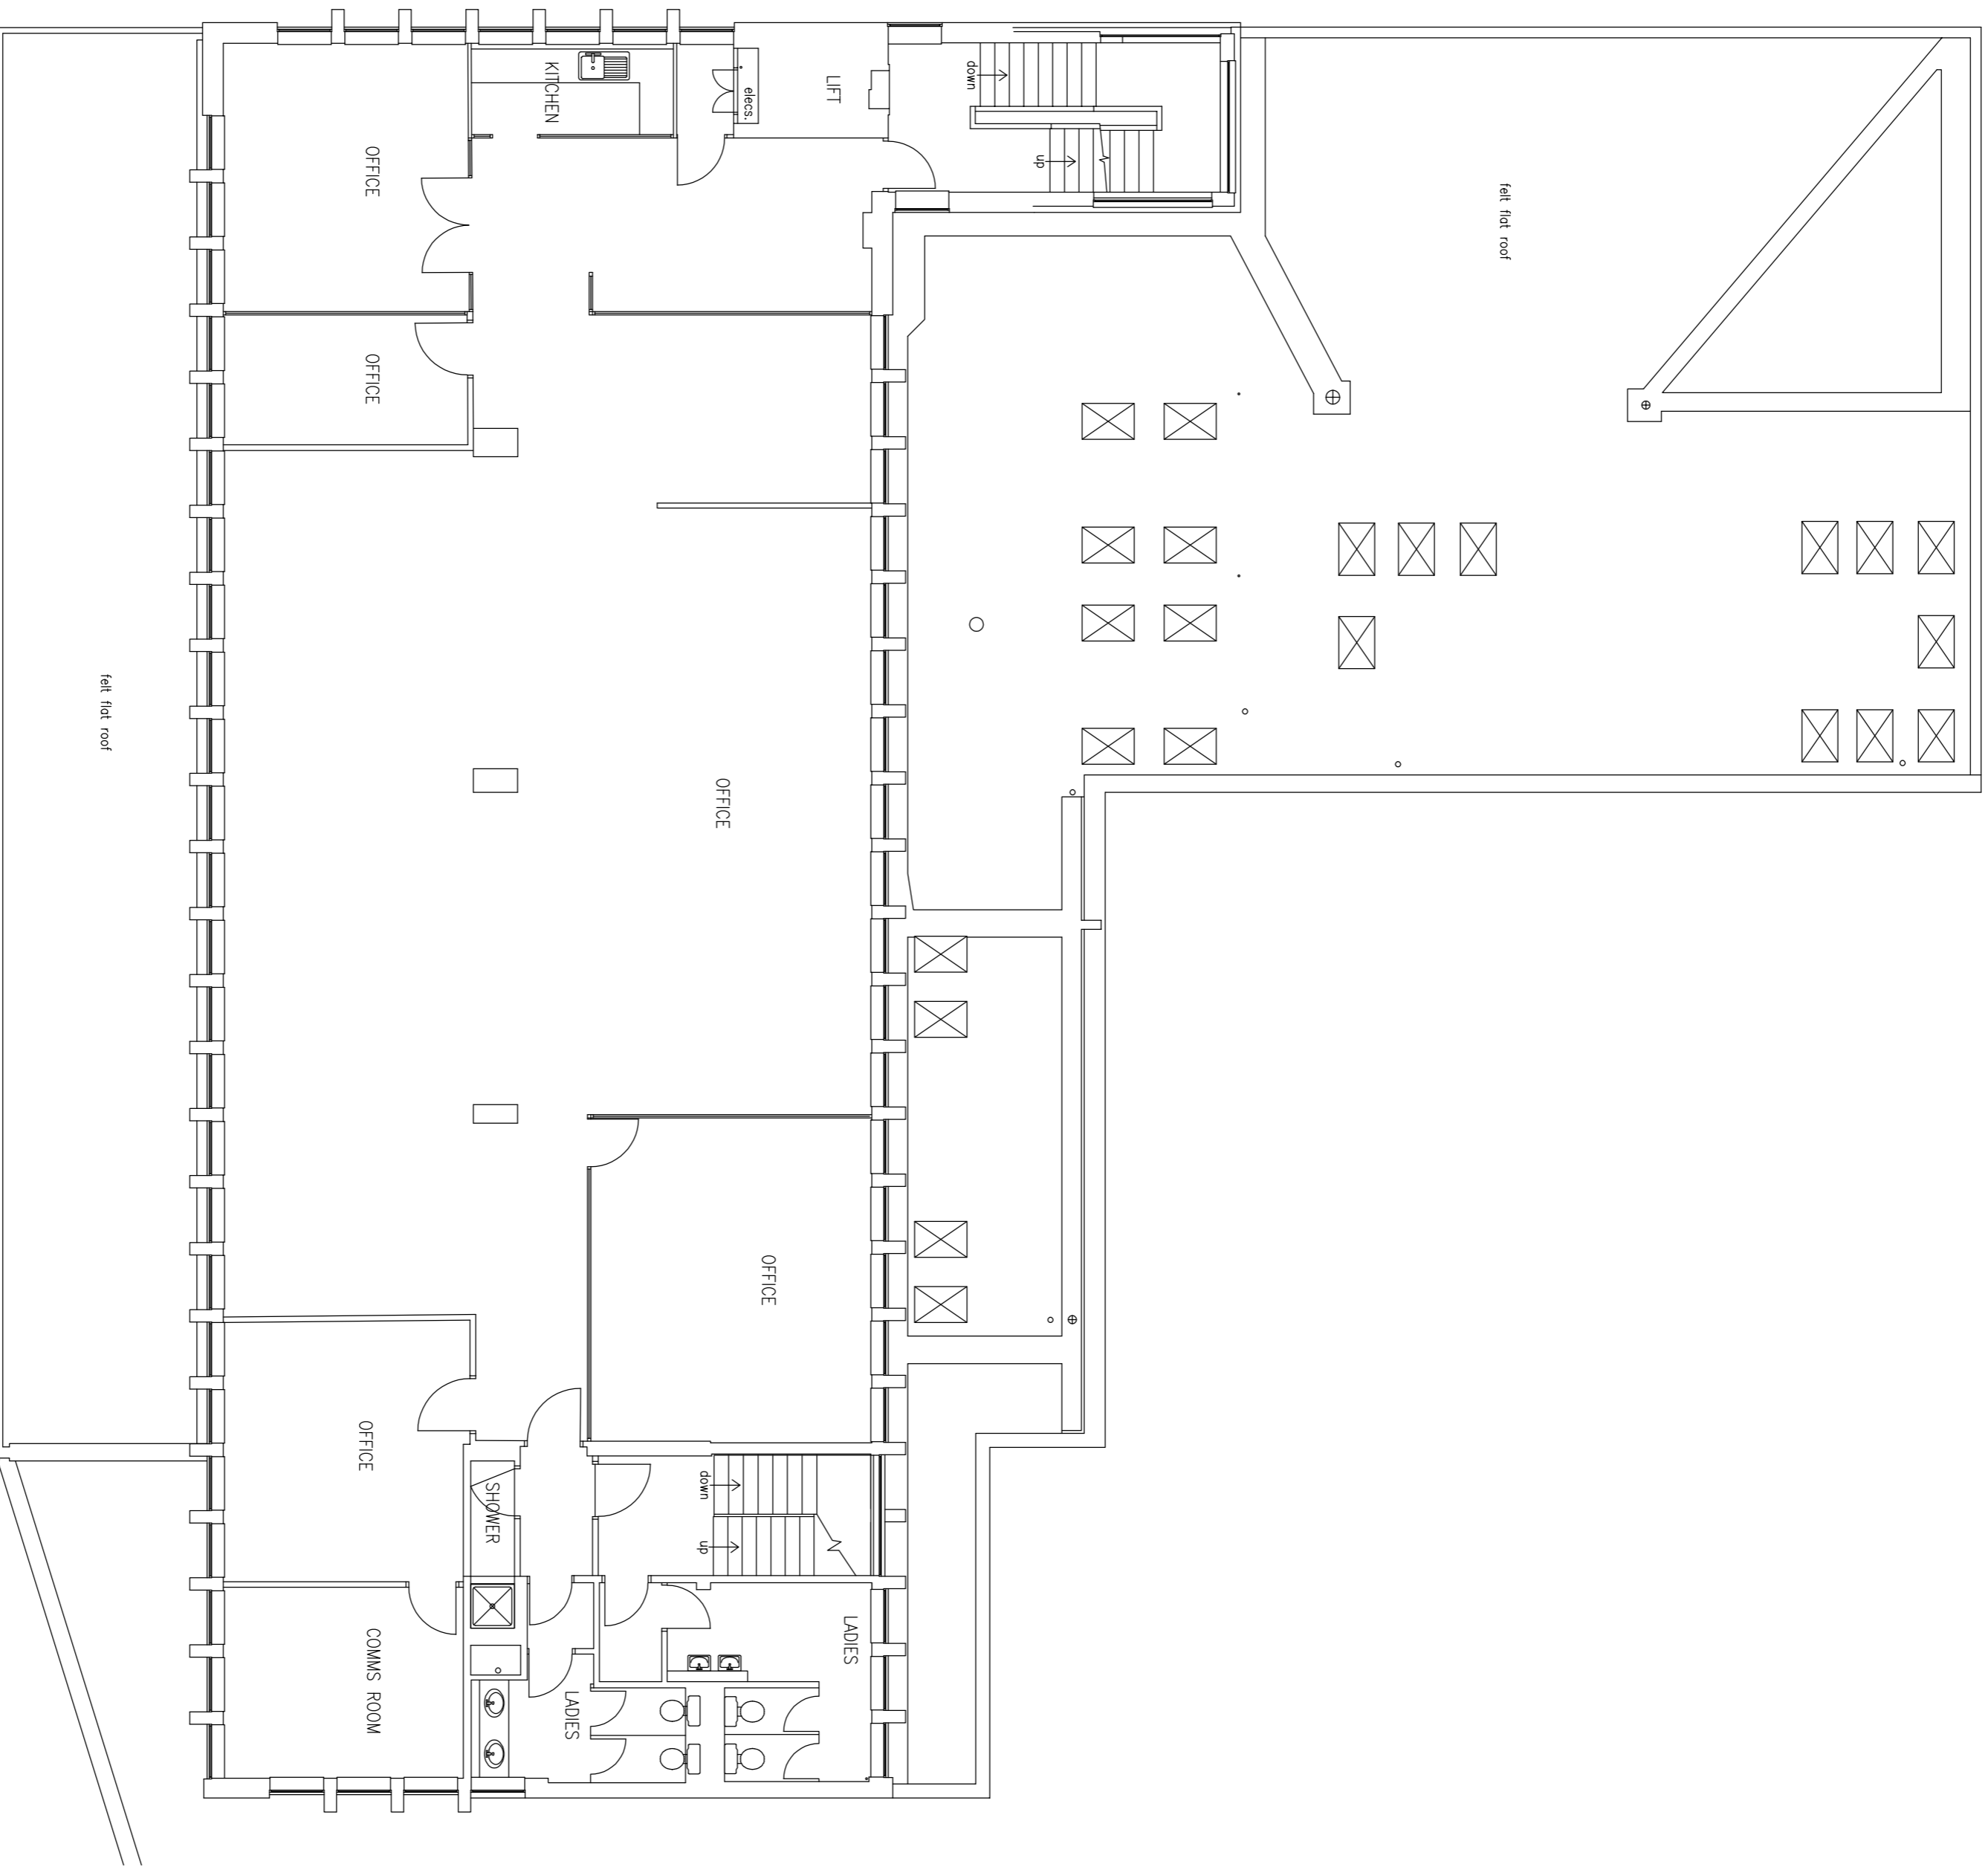

PLANNING

REV. DATE NOTES
 CLIENT EDG PROPERTY
 PROJECT IRONMONGER ROW, COVENTRY

Drawing Title
 EXISTING SECOND FLOOR

Drawn	Checked	Paper Size	Scale	Date
CN	RJH	A1	1:100	JULY 2020
Project No.	20378	Drawing No.	P-0202	Revision
				-

CORSTORPHINE + WRIGHT ARCHITECTS

Warwick London Birmingham Manchester Cambridge Glasgow Dublin
 The Old Library, Hagley Road, Stourbridge, DY8 1QH
 Tel: 01384 909850 www.corstorphine-wright.com