



BLOCK PLAN
scale 1:200

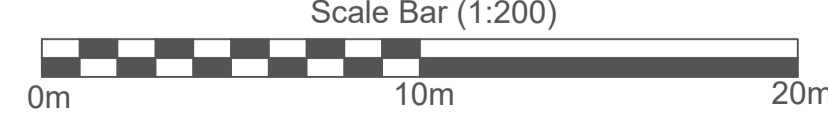

Proposed location of
Portakabin Building.

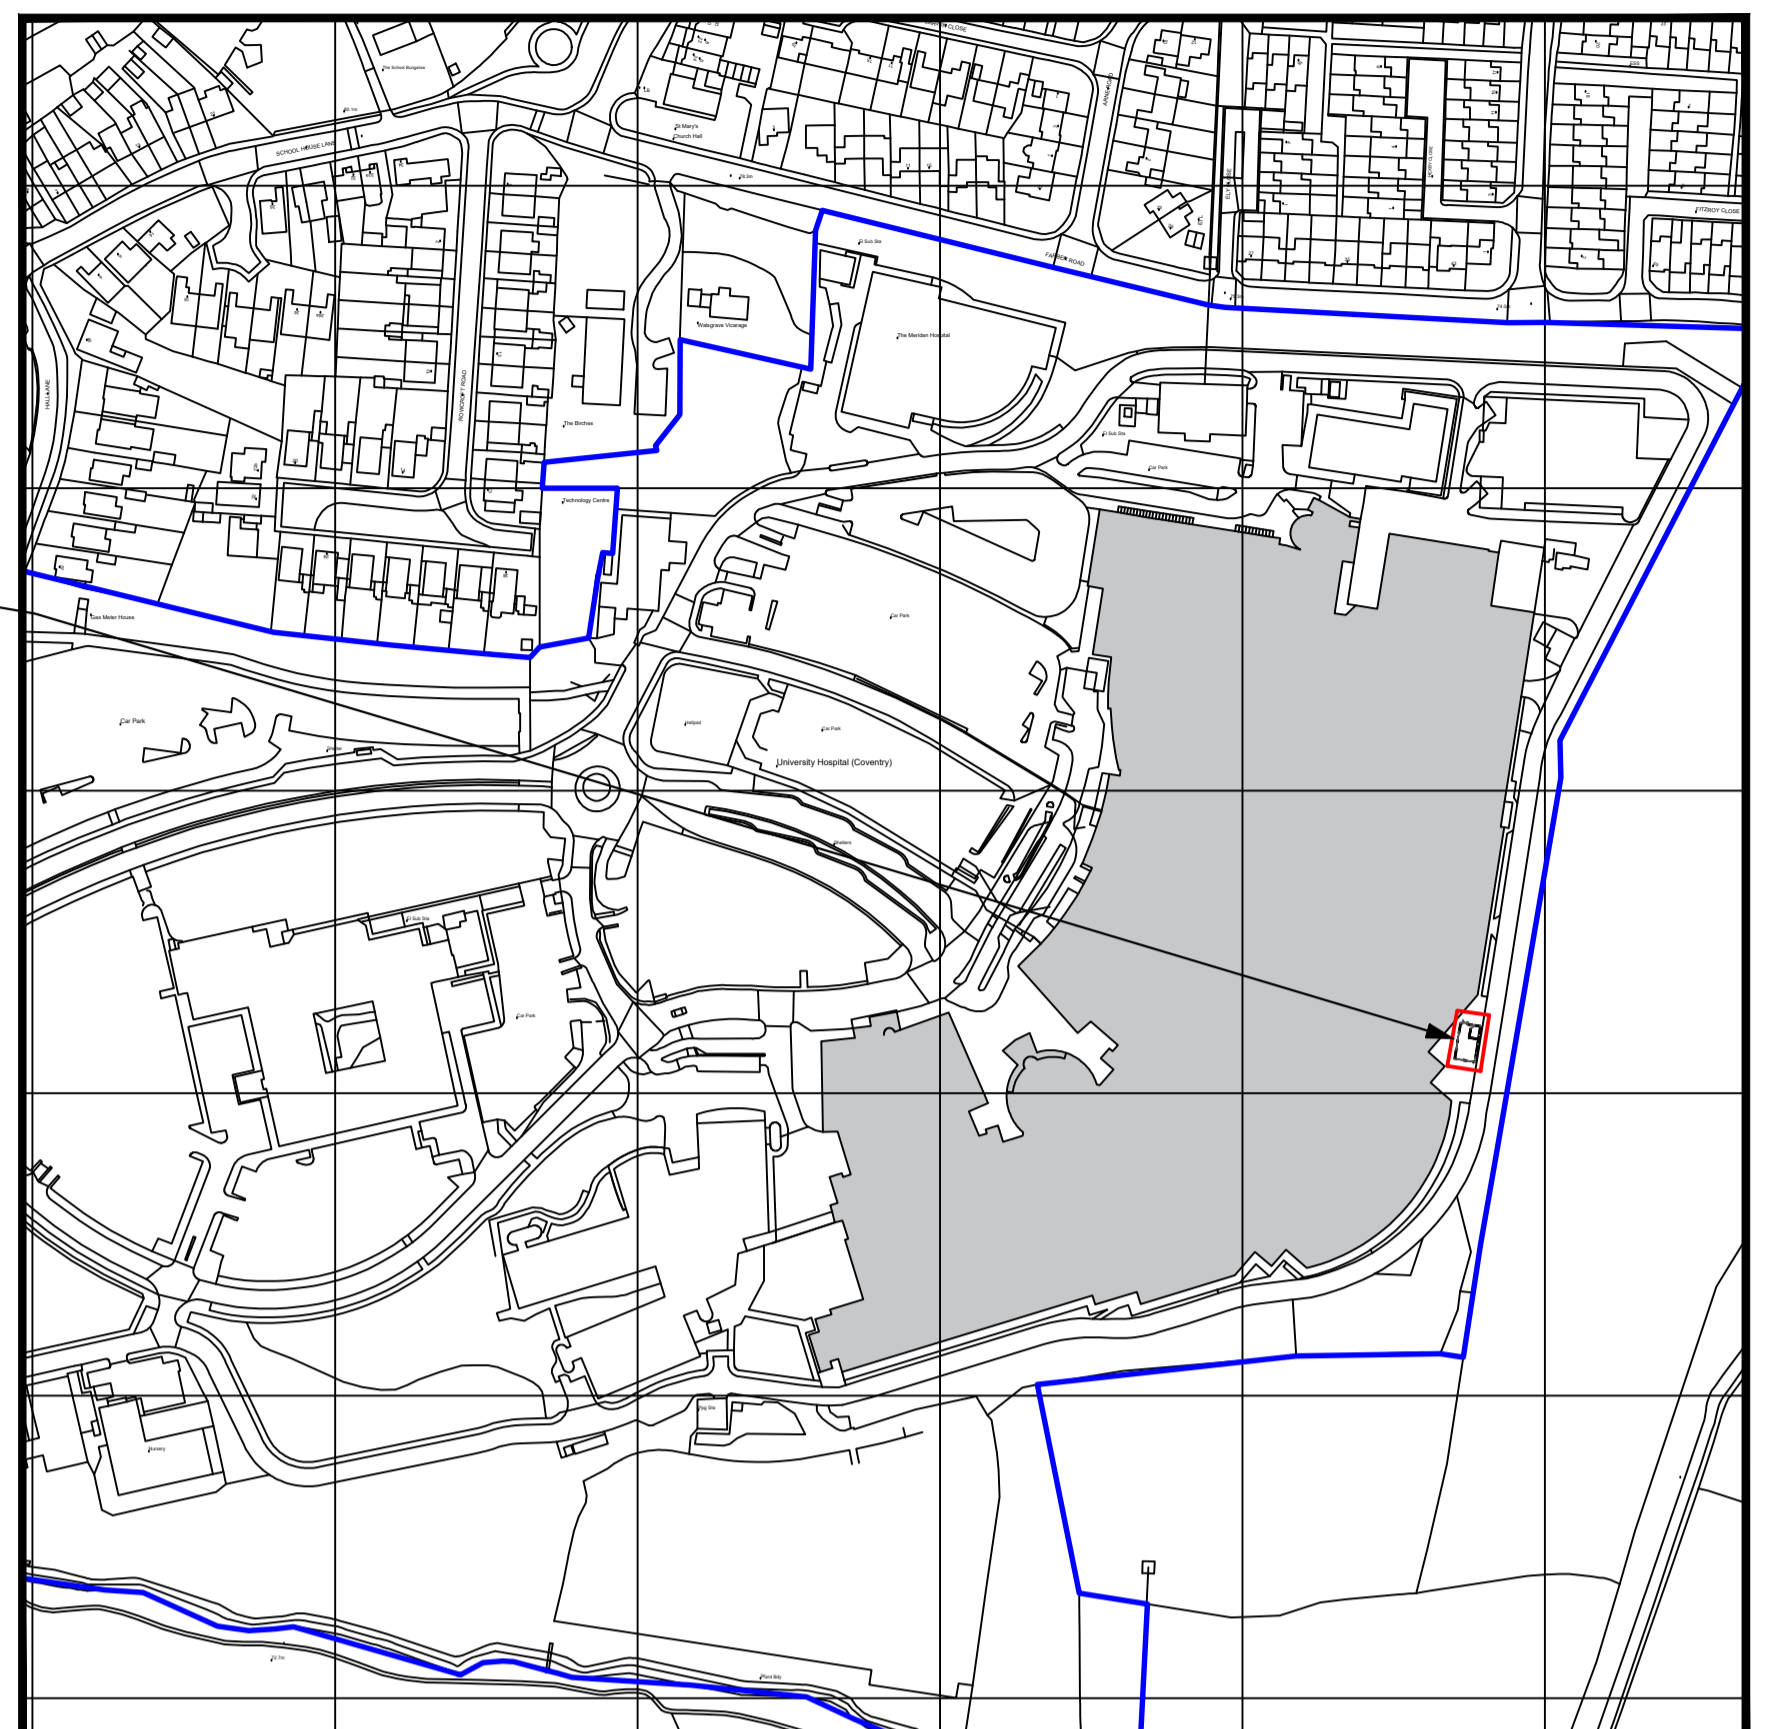

LOCATION PLAN
scale 1:2500

Portakabin	
Proposed Location and Block Plan	
University Hospital Coventry & Warwickshire Clifford Bridge, Coventry, CV2 2DX	
Date: 30th September 2020	
Scale : 1:200 & 1:2500 @ A1	
Drawing Number	PPBCRE