


disclaimer
 This document and its design content is copyright ©. It shall be read in conjunction with all other associated project information including models, specifications, schedules and related consultants documents. Do not scale from documents. All dimensions to be checked on site. Immediately report any discrepancies, errors or omissions on this document to the Originator. If in doubt ASK.

The approved plans for The Charterhouse and surrounding site are not shown on this drawing. Please refer to the approved planning information for current proposed information.

The stable block building is un-surveyed and in an unstable condition.

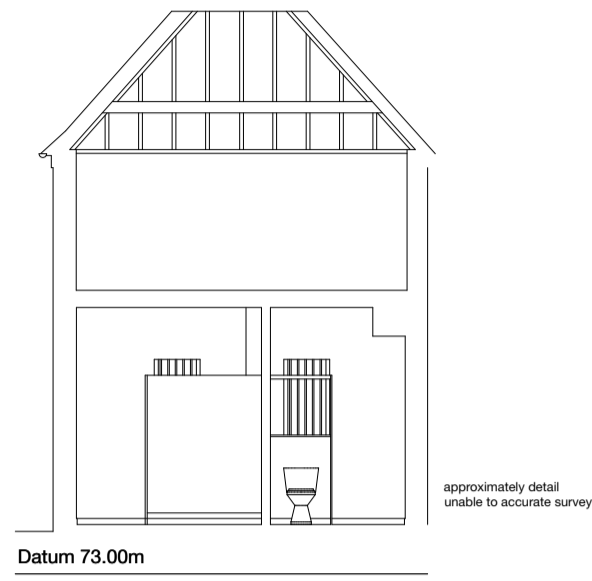


Datum 73.00m
 Section G1

approximately detail
 unable to accurate survey




Datum 73.00m
 Section G2

approximately detail
 unable to accurate survey

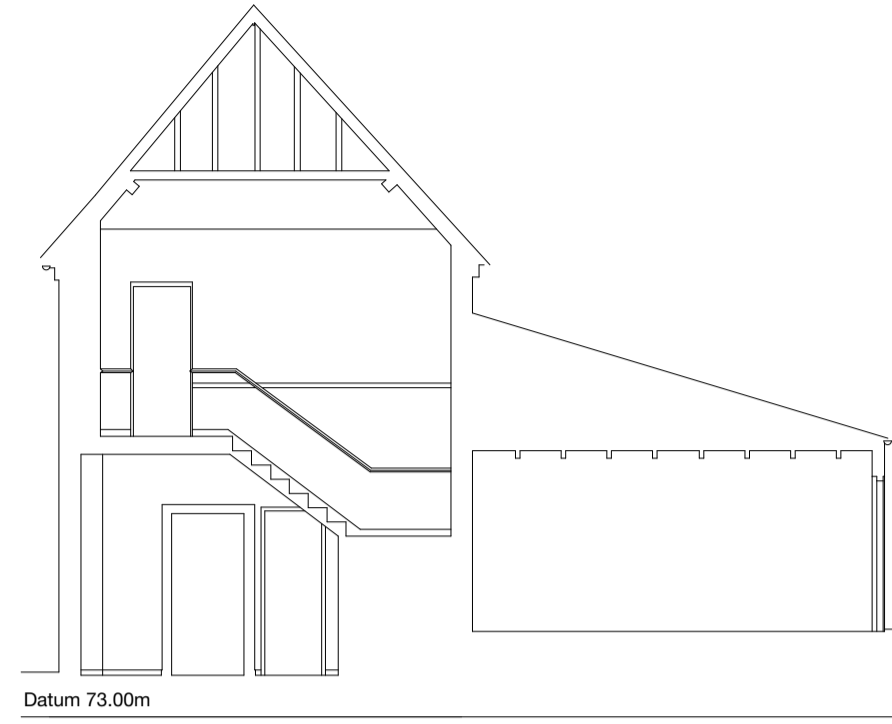


Datum 73.00m
 Section H1

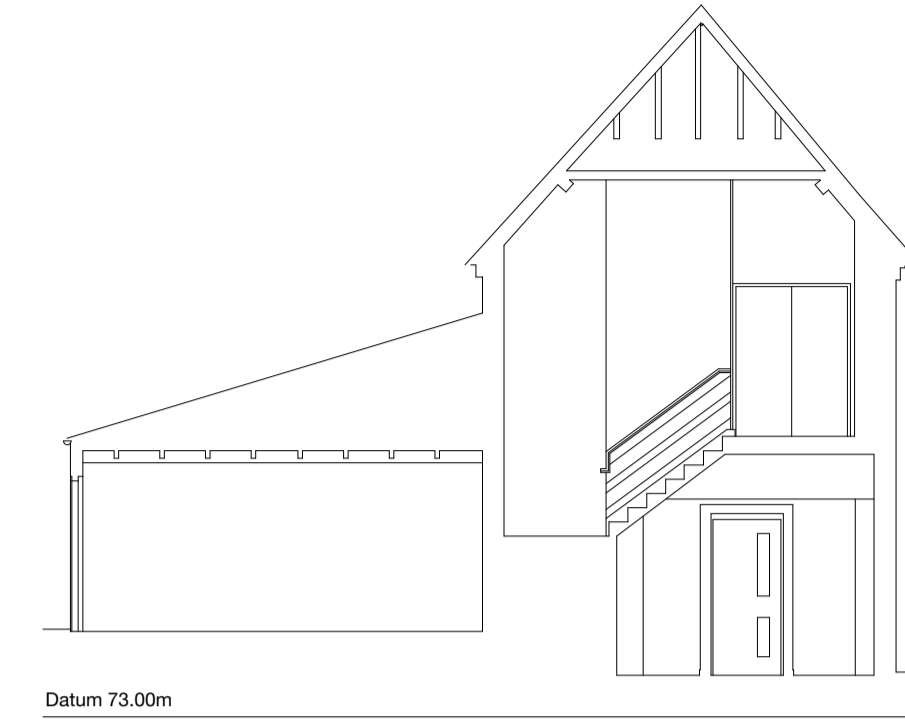


Datum 73.00m
 Section H2



Datum 73.00m
 Section J1

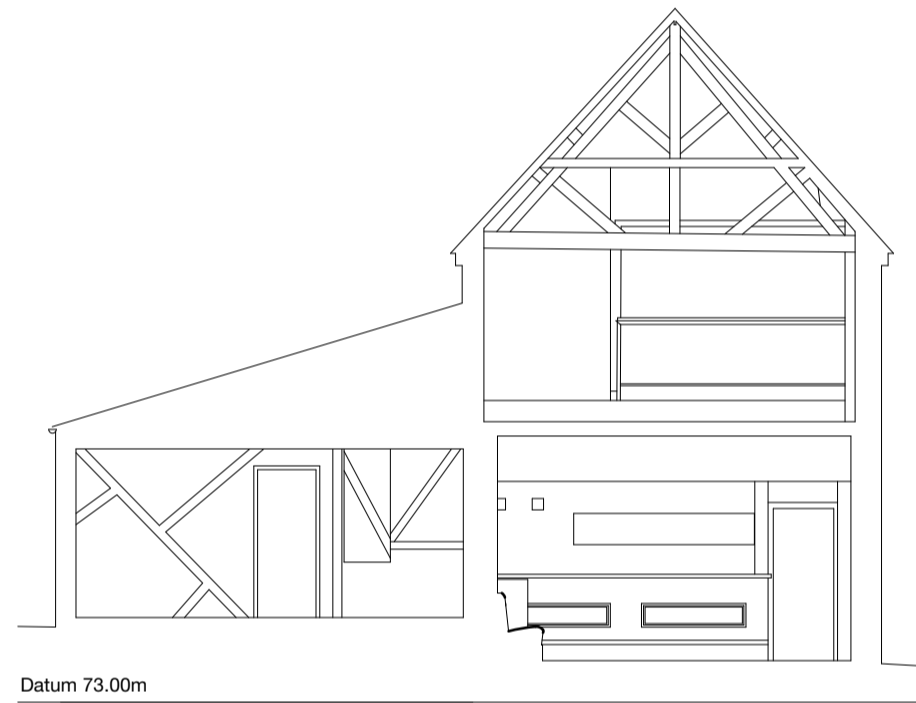


Datum 73.00m
 Section J2

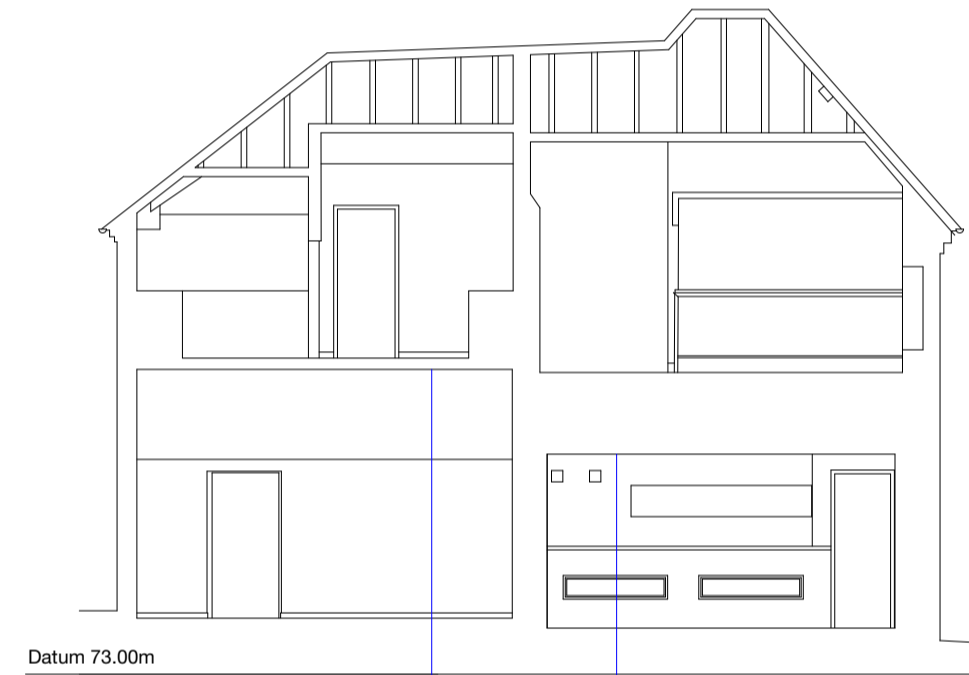


Datum 73.00m
 Section K2


TBC floor construction within this area and FFL on first floor

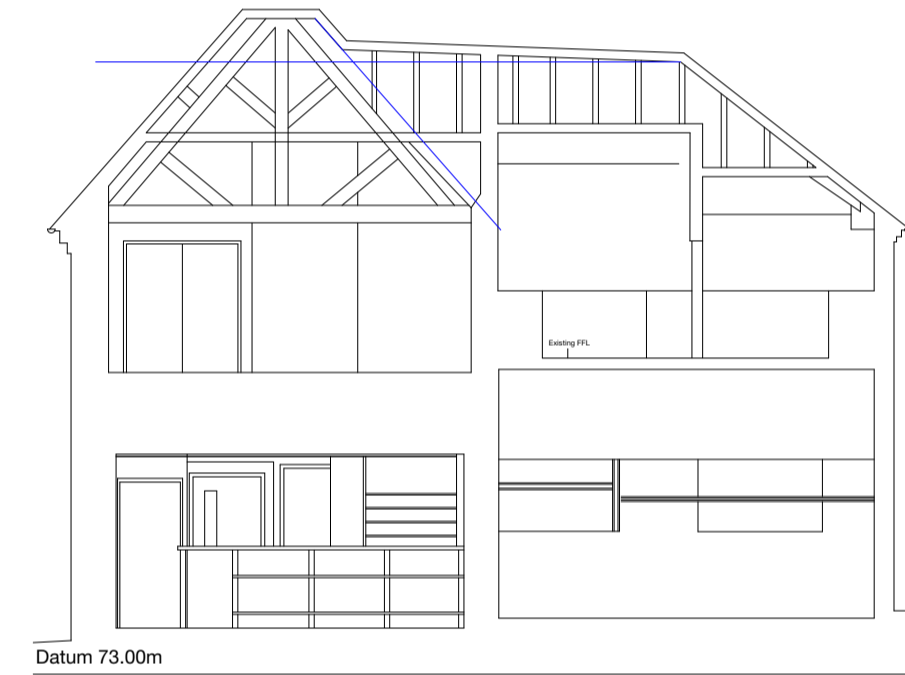

Datum 73.00m
 Section K1

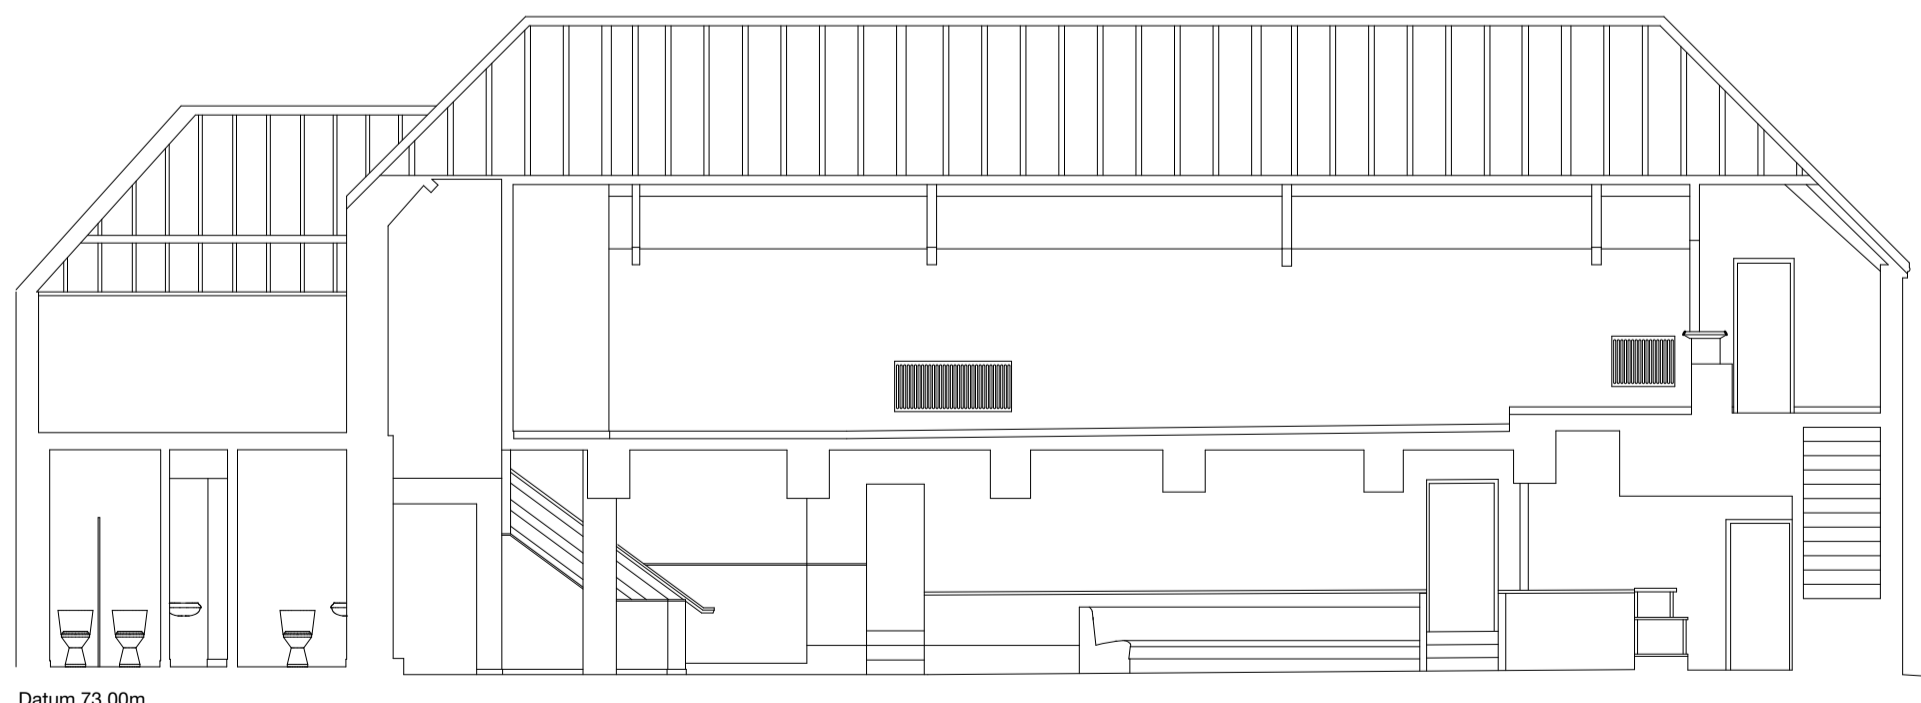


Datum 73.00m
 Section L1

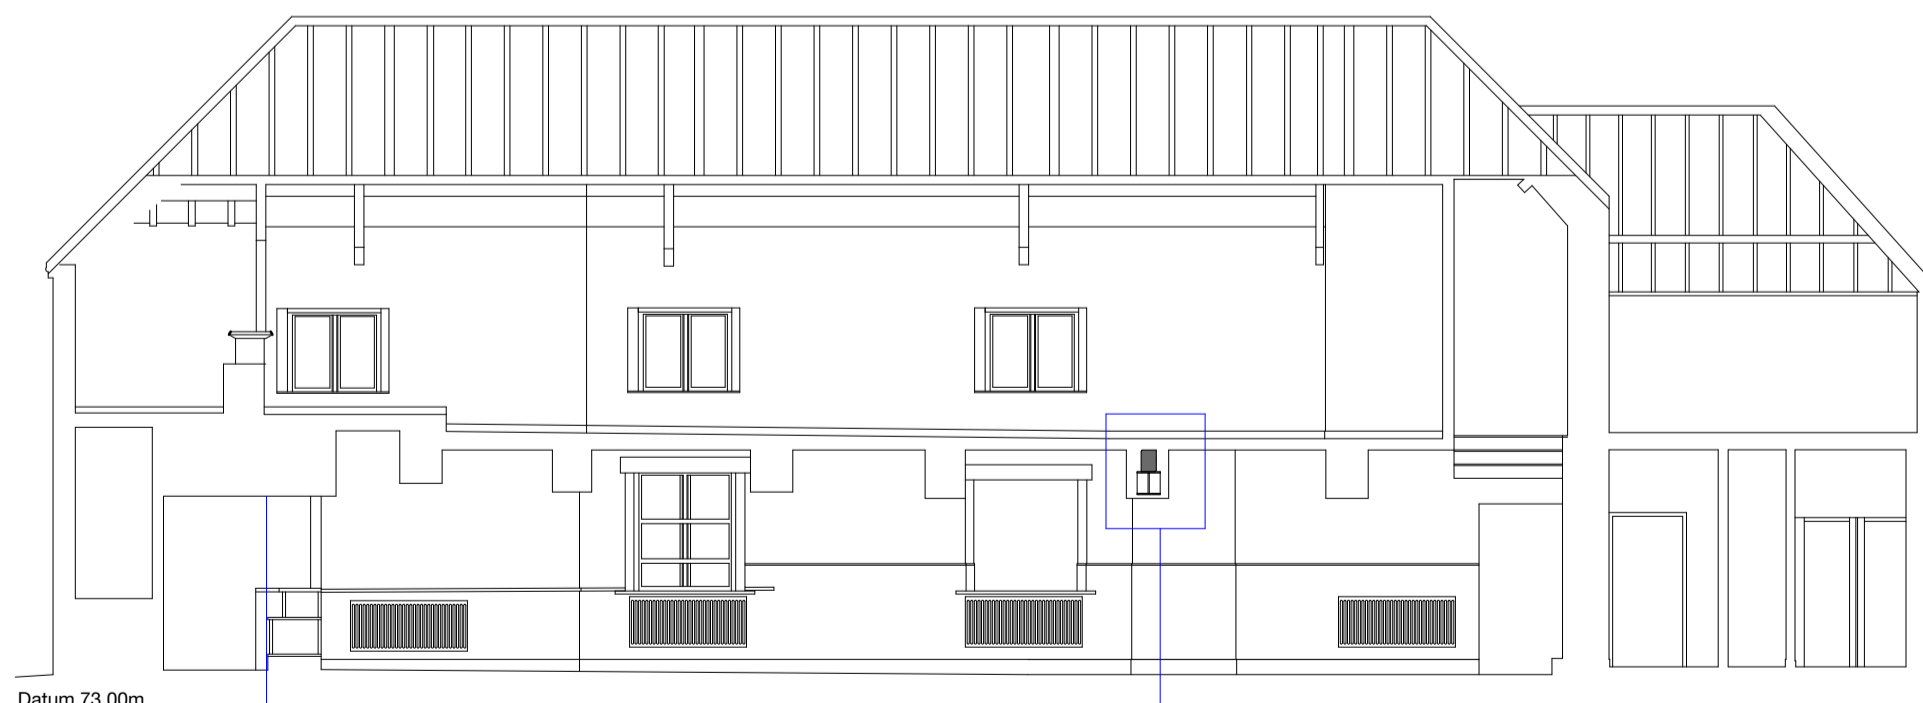

Datum 73.00m
 Section L2

TBC floor construction within this area and FFL on first floor

TBC size of the existing timber beams

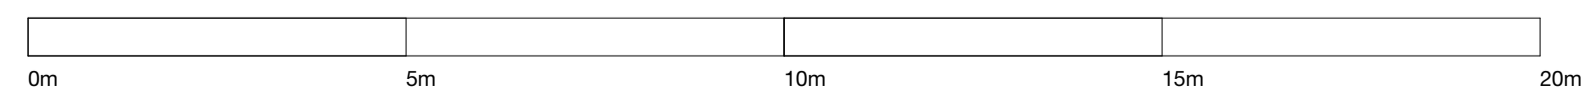

P	Planning	16/12/2020
RevID	Change Description	Issue Date
Revisions		

**Charterhouse Venue,
 Coventry**

Existing Sections

drawing	revision	status
2242.2.0030	P	PLANNING
scale	drawn	
1:100 @ A1	KMDS	

3 Mary Street, Birmingham, B3 1UD
 0121 233 1818
 mail@bpnarchitects.co.uk
 www.bpnarchitects.co.uk



BPN ARCHITECTS