

disclaimer
 This document and its design content is copyright ©. It shall be read in conjunction with all other associated project information including models, specifications, schedules and related consultants documents. Do not scale from documents. All dimensions to be checked on site. Immediately report any discrepancies, errors or omissions on this document to the Originator. If in doubt ASK.


The approved plans for The Charterhouse and surrounding site are not shown on this drawing. Please refer to the approved planning information for current proposed information.

The stable block building is un-surveyed and in an unstable condition.



Hazards annotated with a red outline triangle with an '!' inside. Note this list is not extensive and the Contractor should undertake a Risk Assessment of all potential hazards before commencing work onsite or undertaking any survey work.


Key

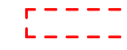


To be demolished / removed



Existing First Floor Plan and Roof of Stables

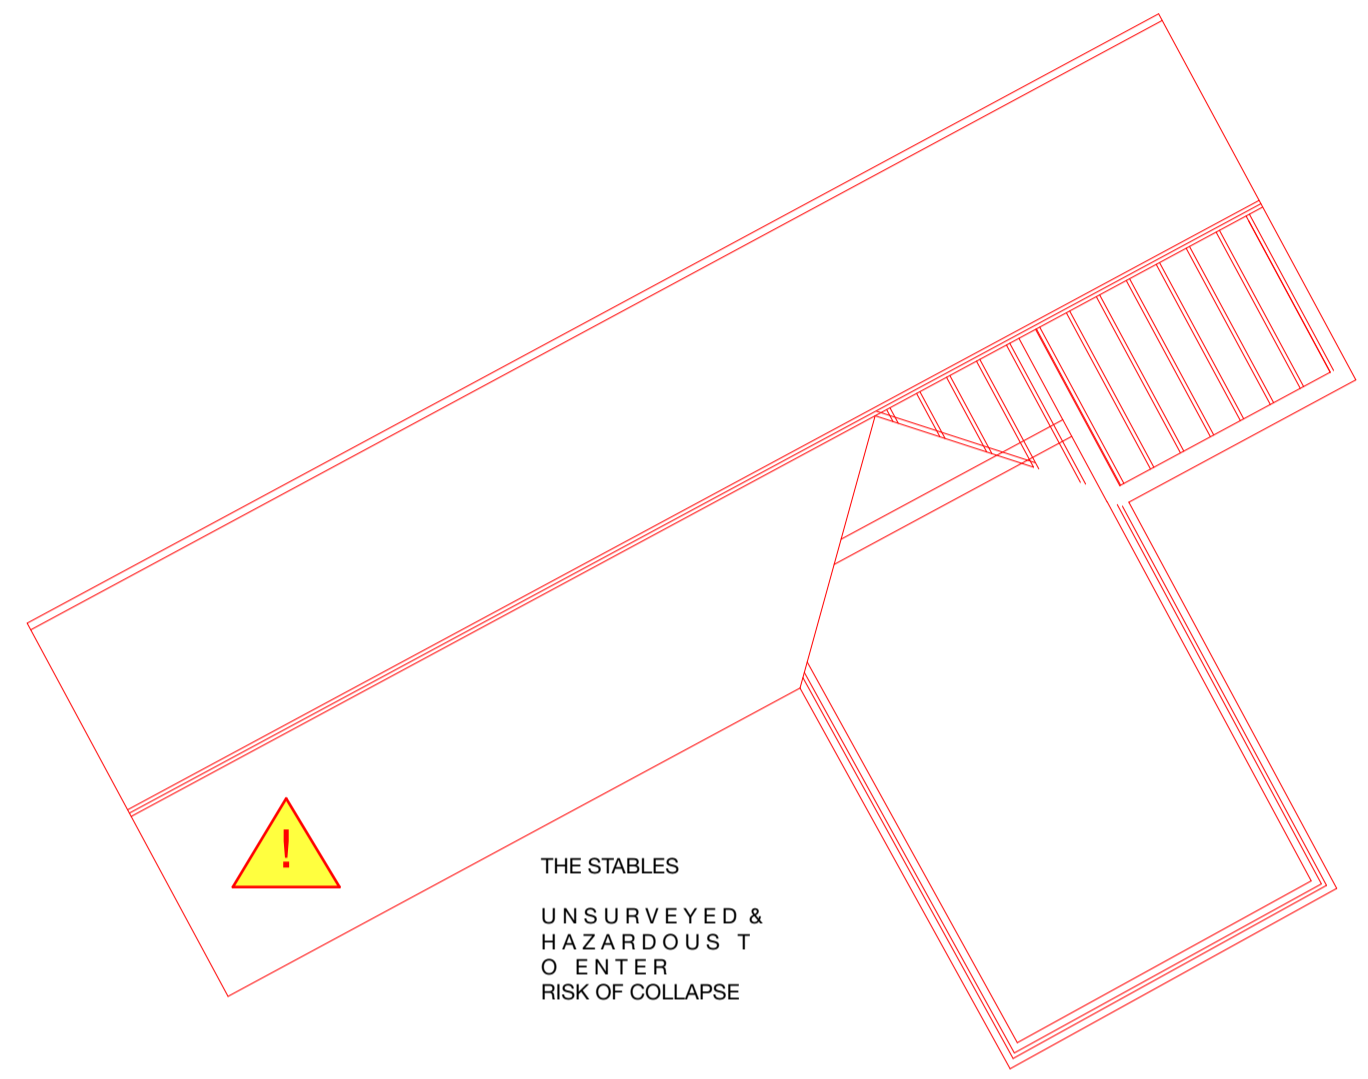


THE STABLES
 UNSURVEYED &
 HAZARDOUS TO
 ENTER
 RISK OF COLLAPSE

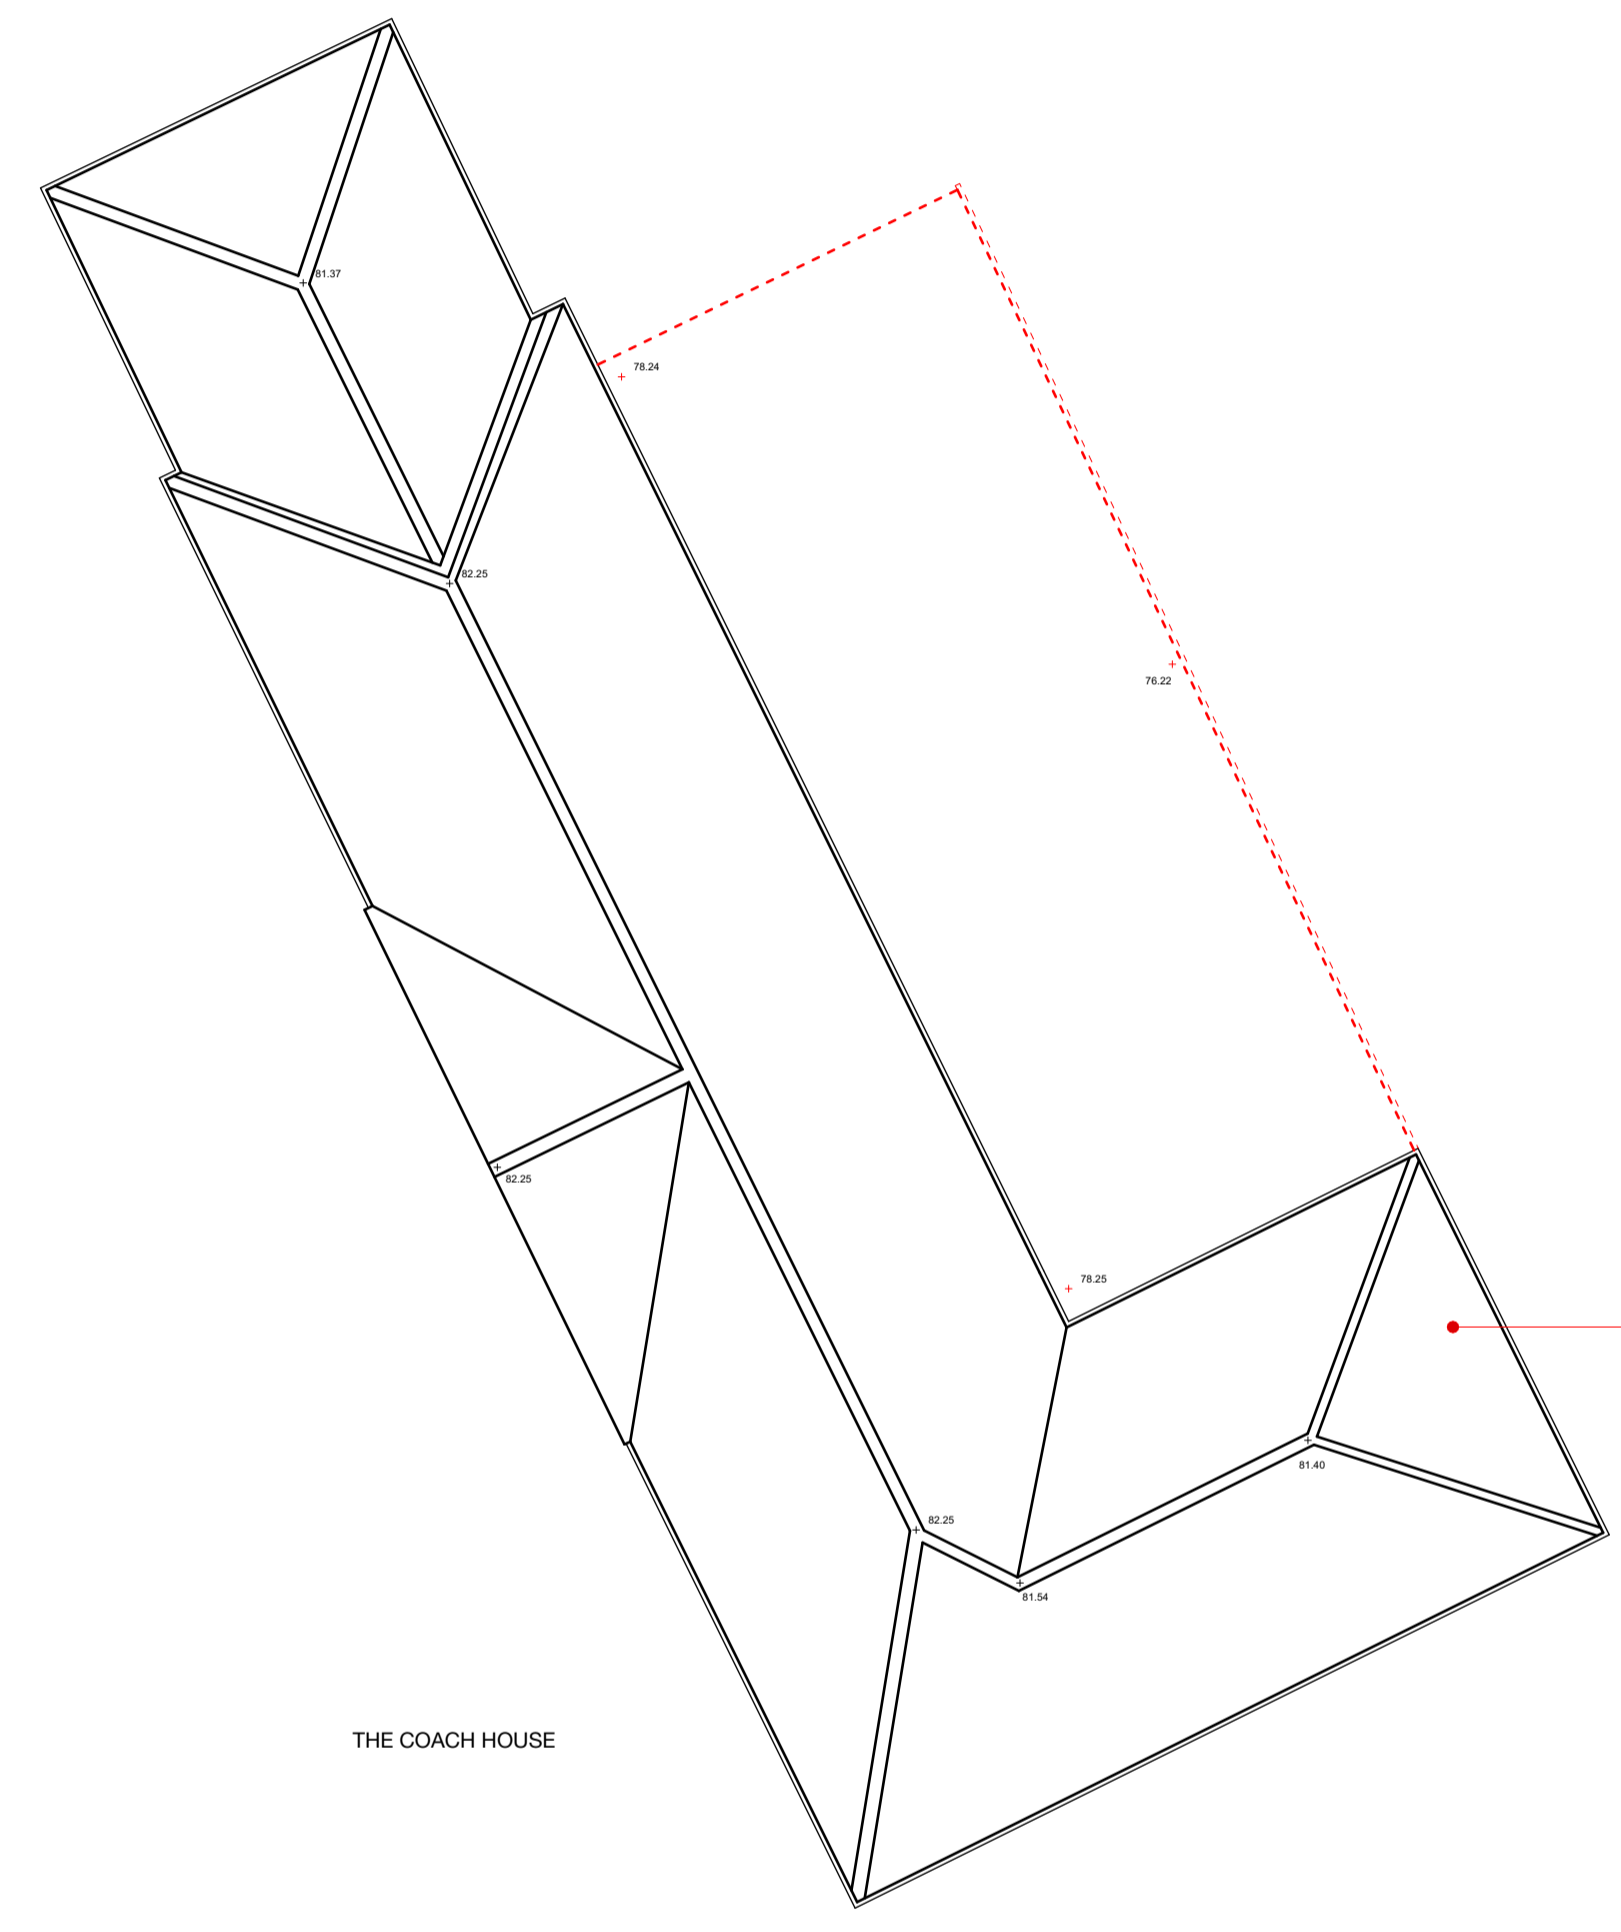


Existing Roof Plan

Coach House roof to be stripped and repaired with existing roof tiles. Broken / damaged tiles to be replaced with reclaimed tiles to match

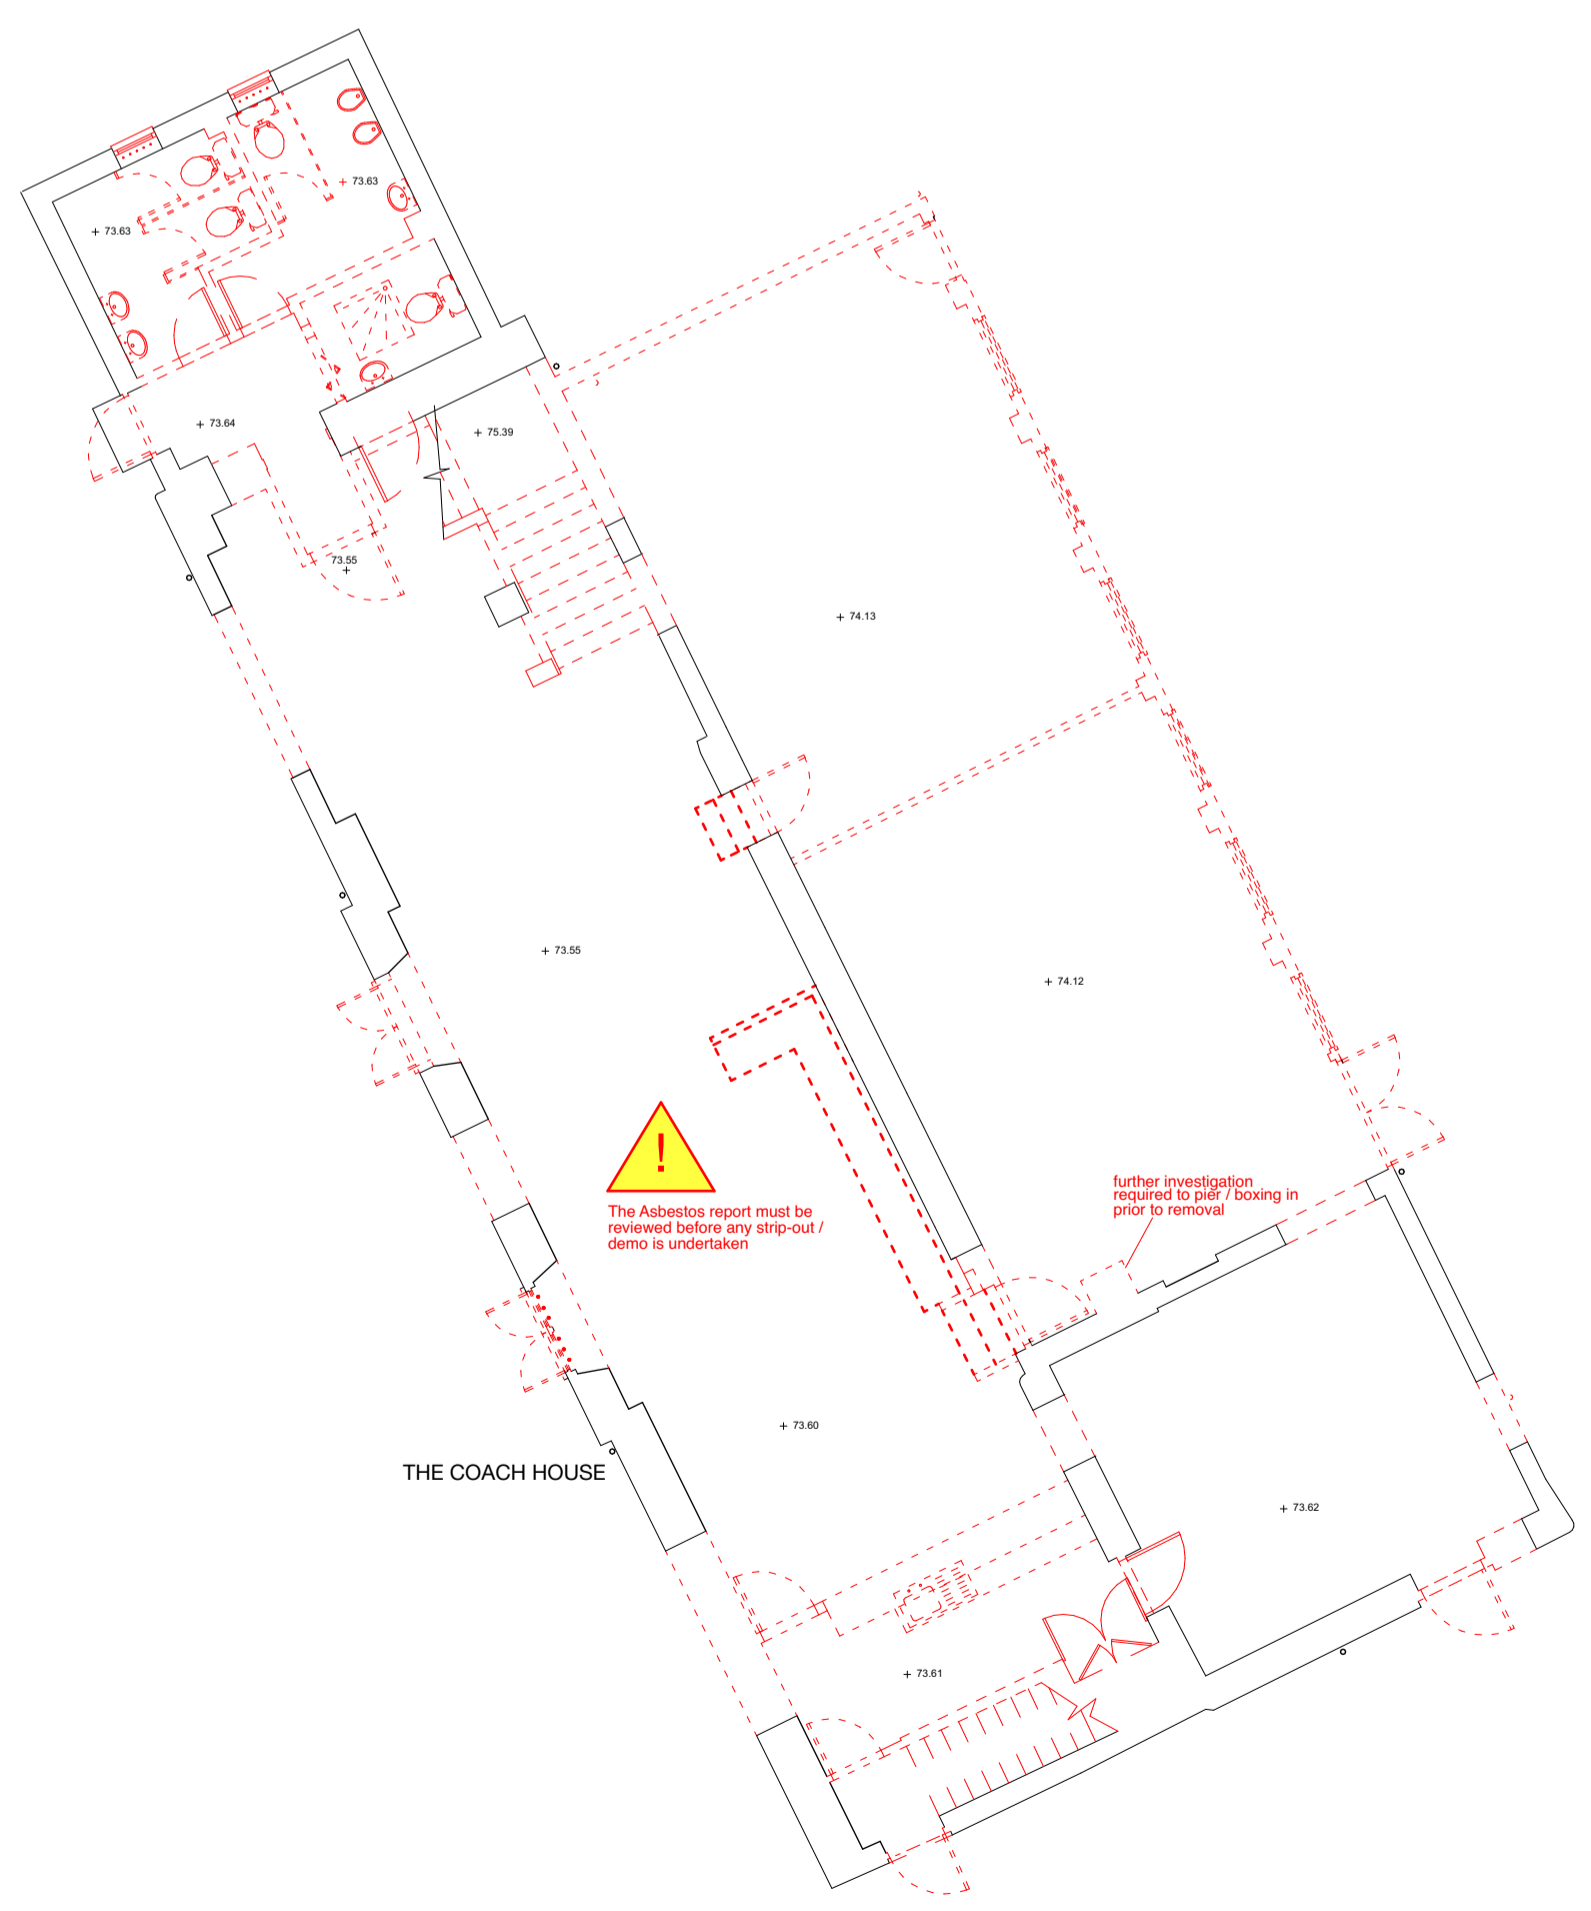

Existing Ground Floor Plan

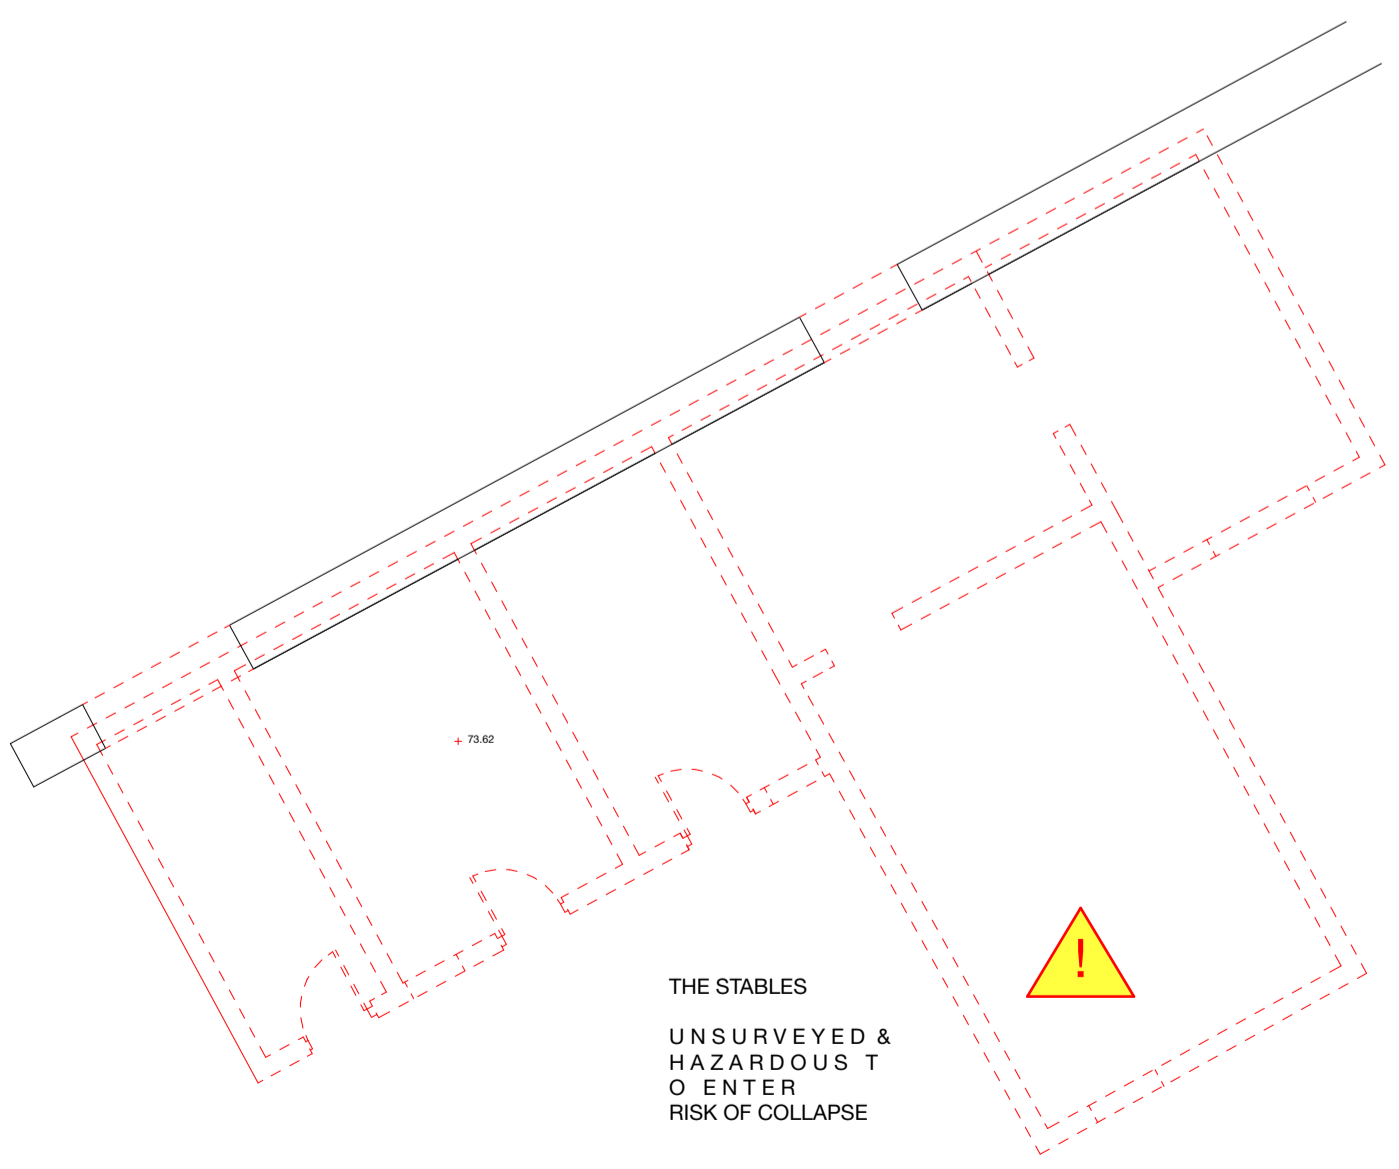

THE STABLES
 UNSURVEYED &
 HAZARDOUS TO
 ENTER
 RISK OF COLLAPSE

RevID	Change Description	Issue Date
P	Planning	16/12/2020

Charterhouse Venue, Coventry

drawing	revision	status
2242.2.0060	P	PLANNING
scale		ditch
1:100 @ A1		KM/DS



BPN ARCHITECTS

3 Mary Street, Birmingham, B3 1UD
 0121 233 1918
 mail@bpnarchitects.co.uk
 www.bpnarchitects.co.uk