


RevNo	Revision note	Date	Signature	Checked

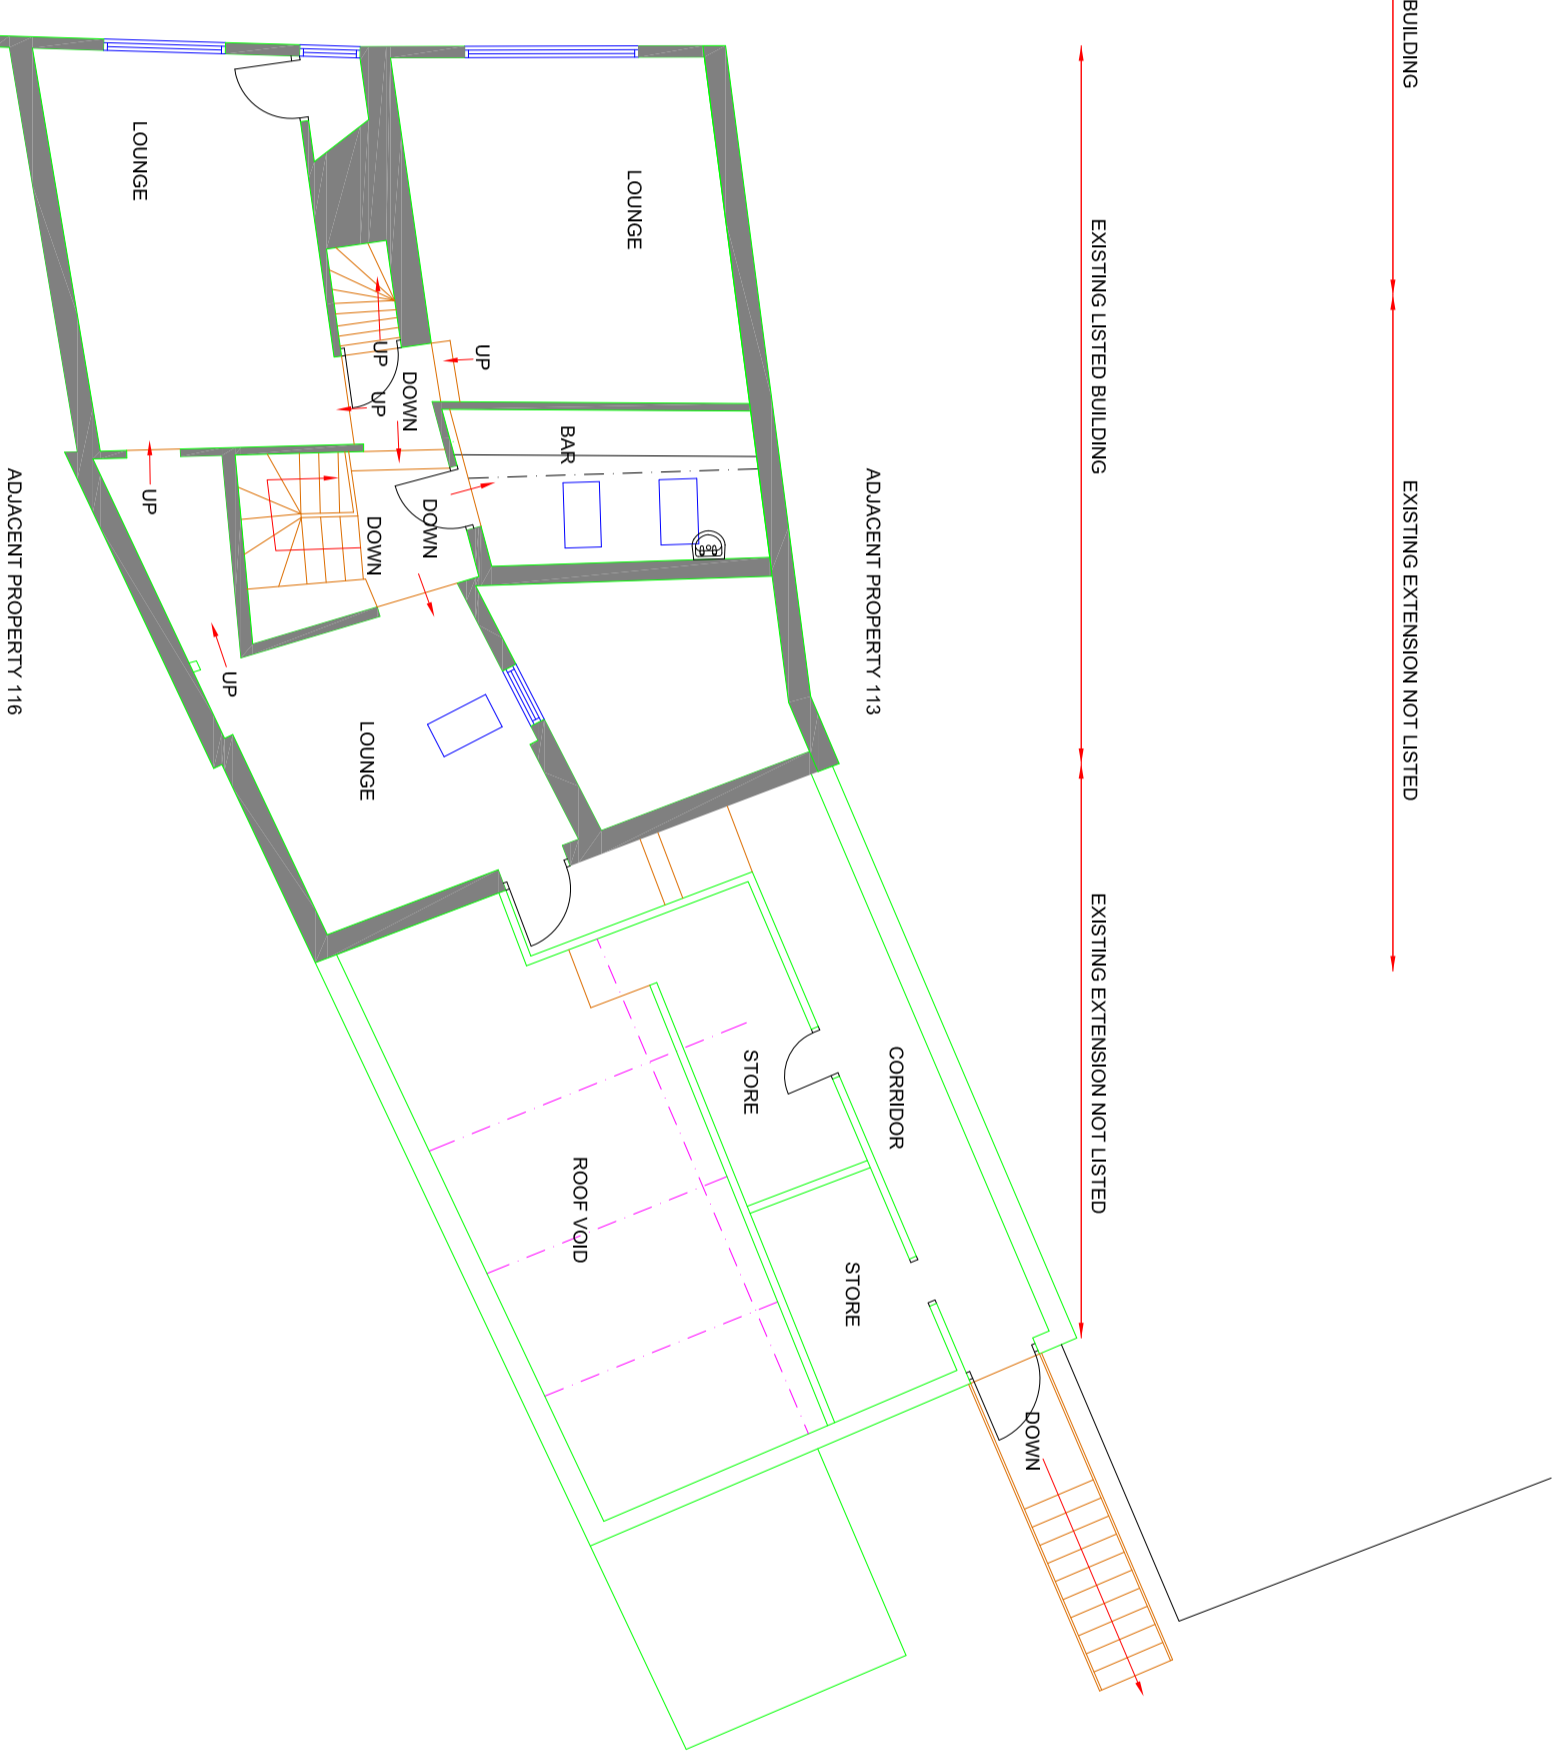

Consultant

AMA UK CONSULTANCY LTD
 Civil/Structural Engineering Consultants
 1 Fenston Business Centre, Westwood Way,
 Westwood Business Park, Coventry, CV4 8JA
 Tel: 02476 982010, Mob: 07852125530
 info@ama-consultancy.com

Address 114 GOSFORD STREET
 COVENTRY
 CV1 5DL

Title FIRST AND ATTIC PLANS
 AS EXISTING

Drawn RM Checked AN Approved AN

Dwg No. AMA 458-003

Scale 1:100 Date 14.05.20 Revision -