


RevNo	Revision note	Date	Signature	Checked
A	PROPOSED REDESIGNED	19.01.21	RM	AN

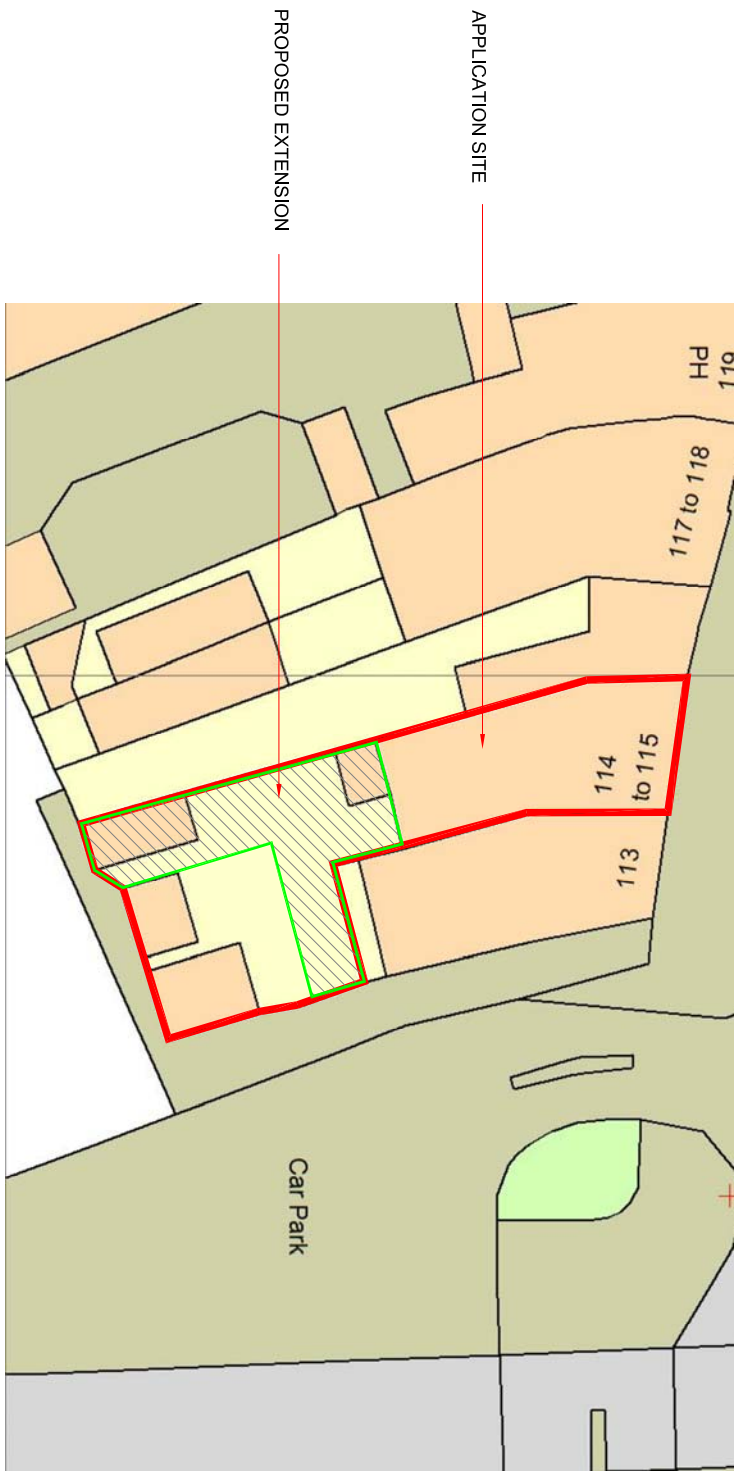

Consultant



AMA UK CONSULTANCY LTD
Civil/Structural and planning Consultants
1 Ensign Business Centre, Westwood Way,
Westwood Business Park, Coventry, CV4 8JA
Tel: 02476 982010, Mob: 07852125530
info@ama-consultancy.com

Address 114, GOSFORD STREET
COVENTRY
CV1 5DL

Title LOCATION PLANS

Drawn	Checked	Approved
RM	AN	AN

Dwg No. AMA 458-001

Scale	Date	Revision
As Noted	14.05.20	