




CONSTRUCTION PHASE HAZARD IDENTIFICATION
In accordance with the Construction (Design & Management) Regulations 2015

The hazard sign is a notification to other designers and contractors of foreseeable exceptional risks resulting from the design activities carried out by Maber Associates Ltd, which are beyond those reasonably expected to be identified by a competent person: as defined in the Construction (Design & Management) Regulations 2015 - Regulations 9 & 10 and Industry Guidance for Designers (Section 4) published by the CITB (2015)

DRAWING REVIEWED:
(yes OR no) YES


EXCEPTIONAL RISKS/ RISK CONTROL MEASURES:
(none OR see warning triangle on drawing) YES

CAUTION:
EXCAVATION / WORKS NEAR EXISTING BUILDINGS / MONUMENTS. PROVIDE SUITABLE TEMPORARY SUPPORT AS REQUIRED

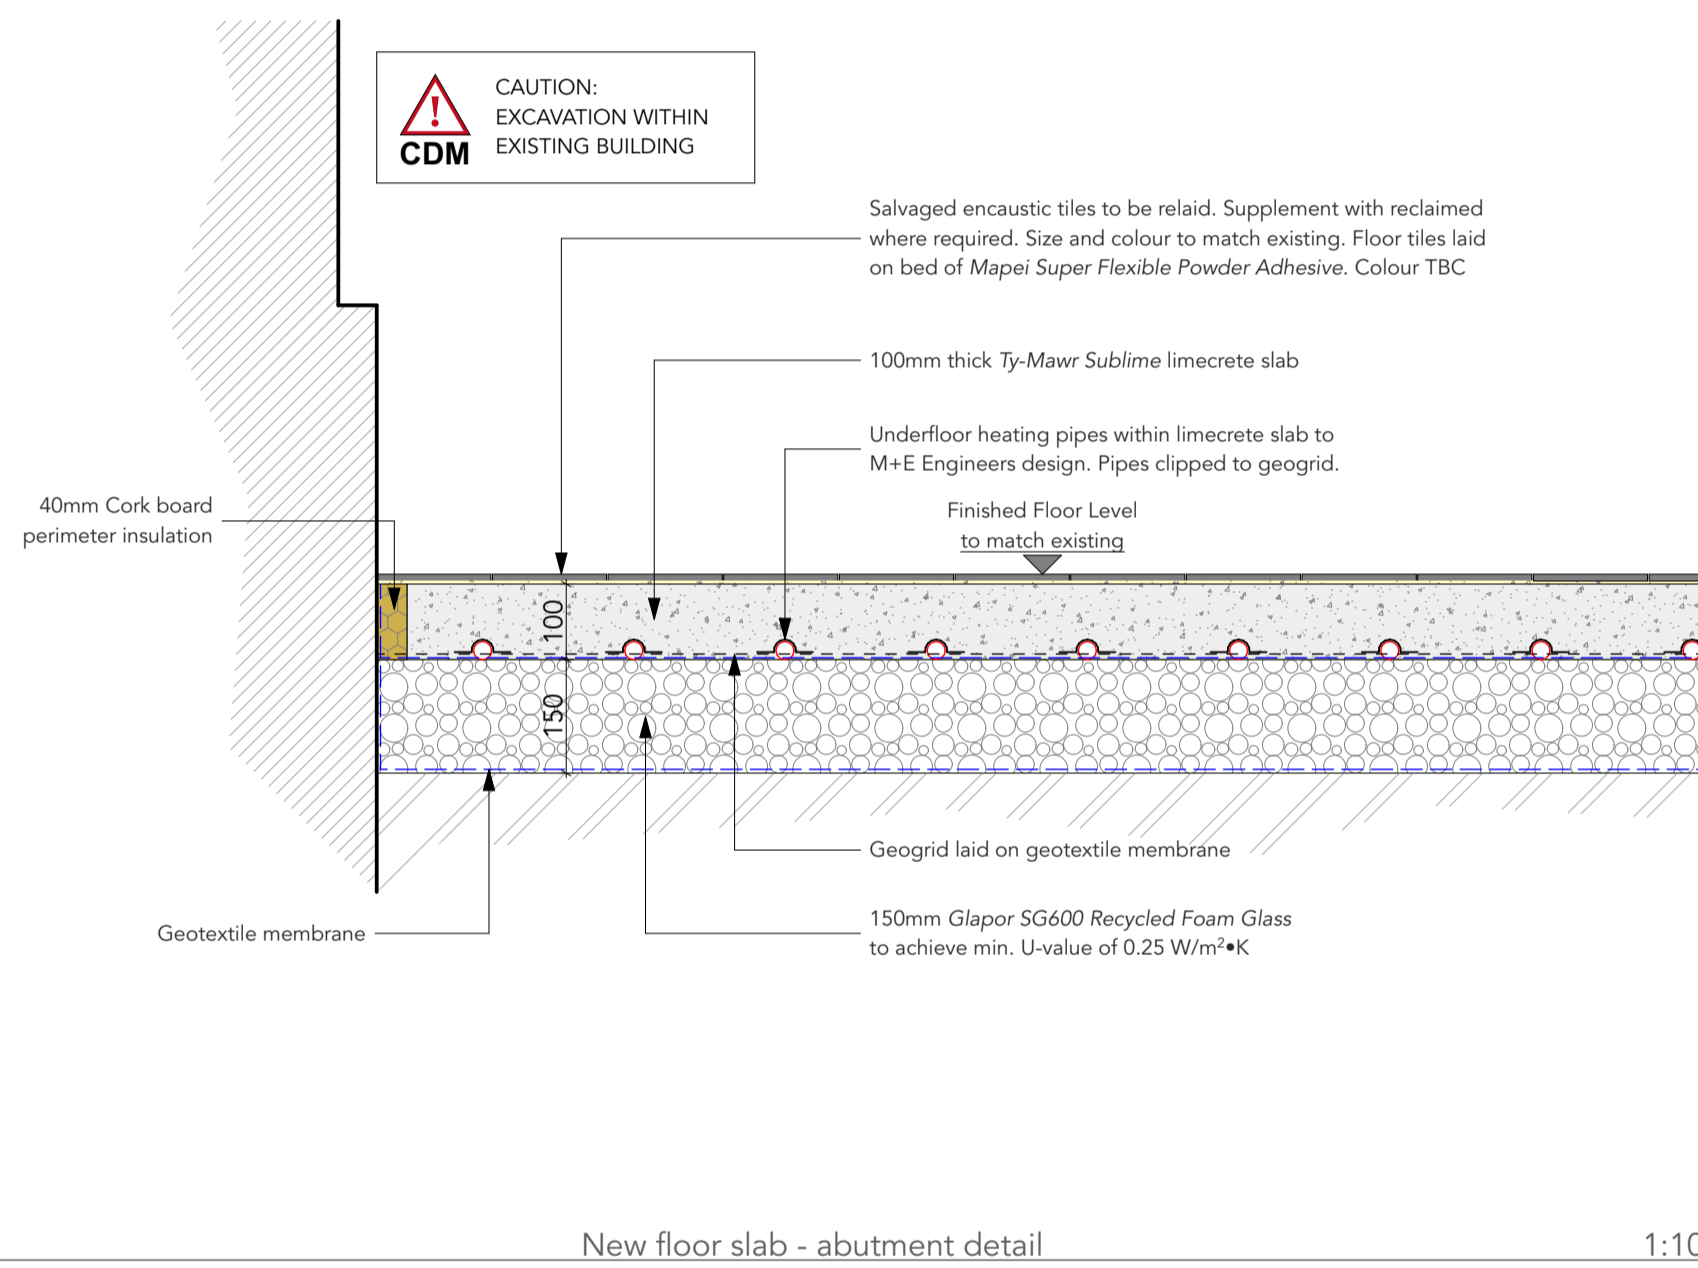

New floor slab - abutment detail

1:10

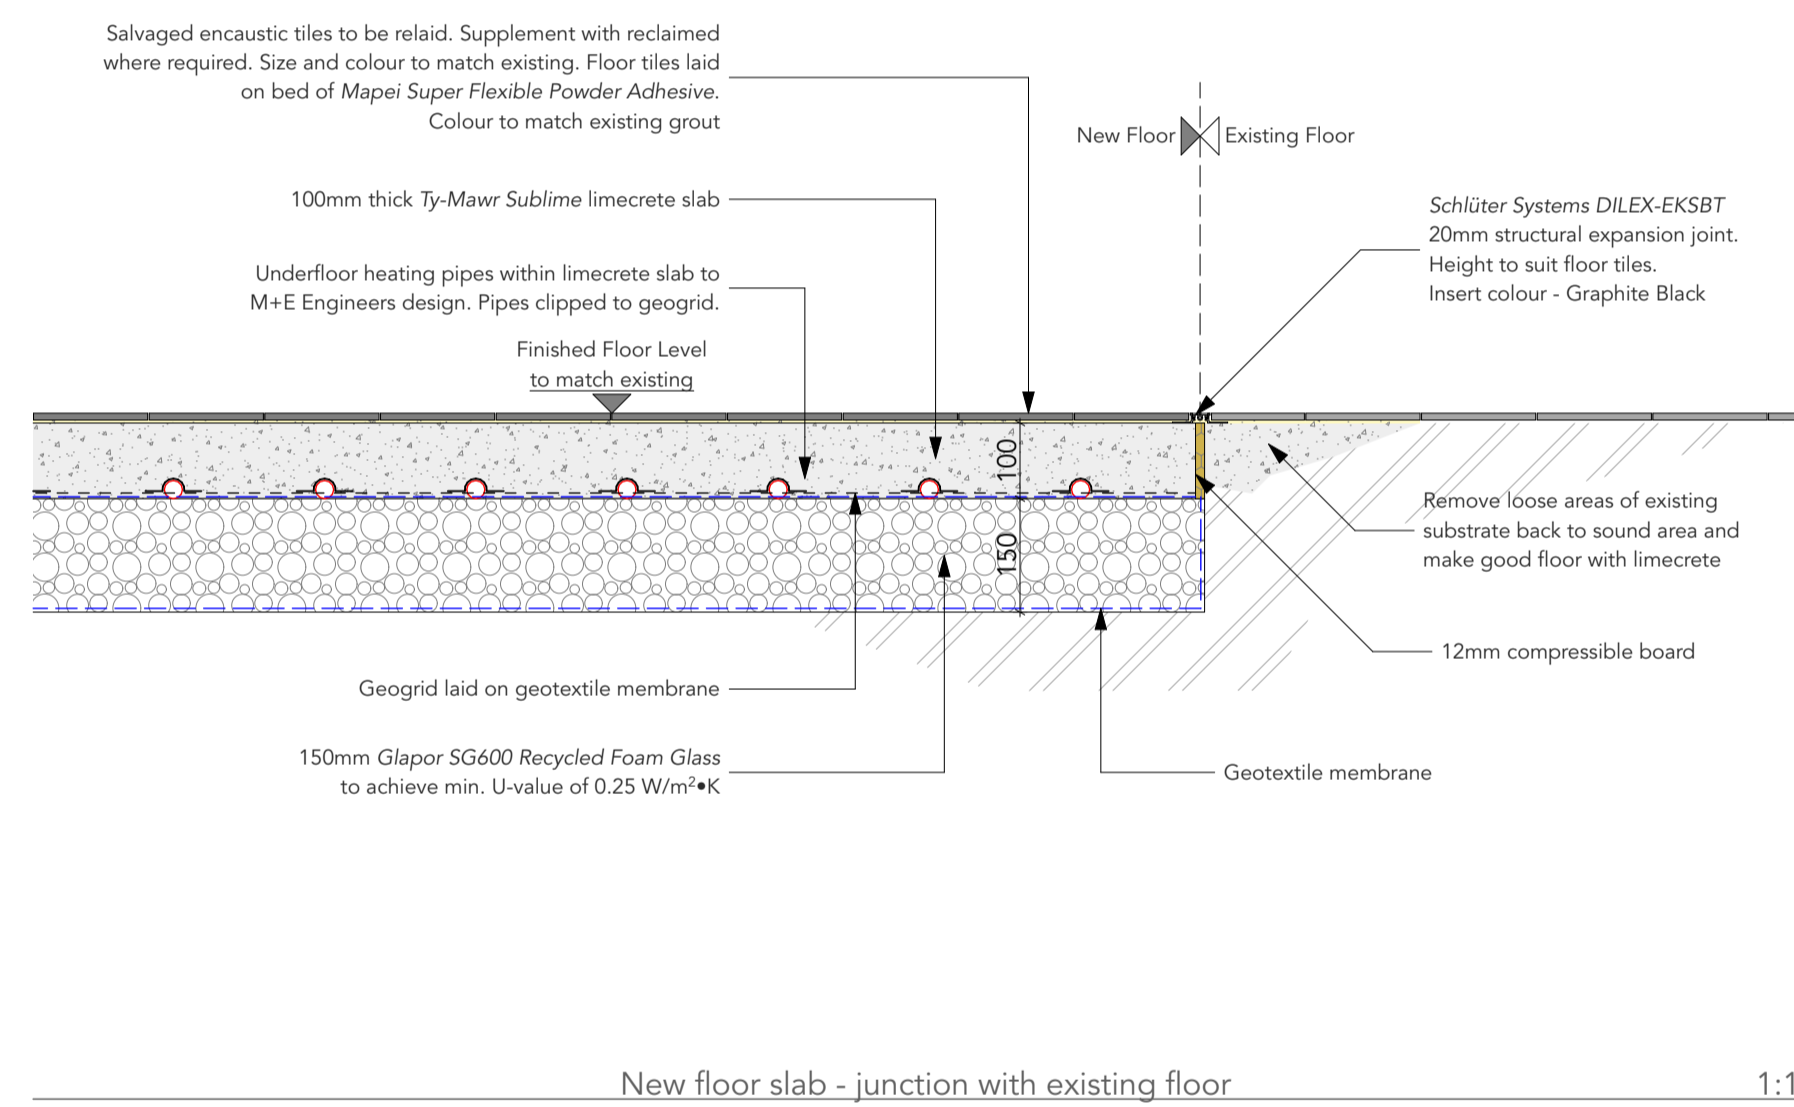

New floor slab - junction with existing floor


1:10

Finishes


Floor finish to be cleaned and undamaged tiles re-used to match the existing floor.
More tiles should be procured where necessary:

- Reclaimed to be sourced as preference, colour and size to match existing

- Where not possible, new tiles to be sourced such as Original Style: Victorian Floor Tiles - Classic Checks - Square - Red and Black.

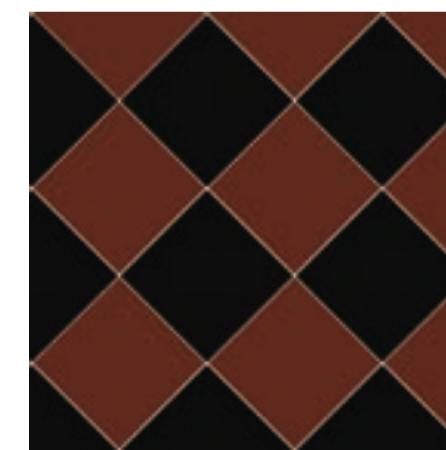

Scale (mm) 1:10

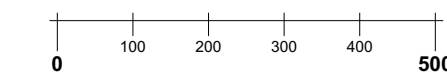

P02	18/01/21	Scale bar added	JDu	Rls					
P01	11/01/21	First Issue	Rls	JDu					
rev	date	description	by	ckd					
PLANNING									
project	London Road Cemetery Anglican Chapel Additional Works								
document	Floor Slab Details								
reference	project	origin	zone	level	type	role	no.	status	rev.
	LRC	MAB	01	00	DR	A	20101	S2	P02
int. job no.	3343		paper size	A1		scale	1:10		

architecture / interiors / landscape
maber.co.uk
Leicester

20101

Do not scale from this drawing - dimensions and levels to be checked on site by the contractor. All dimensions in millimetres unless otherwise noted - all levels in metres unless otherwise noted. The title, copyright and confidential information in this document belongs to Maber Associates Limited. Copyright 2020. All rights reserved. You may not reproduce this document or disclose it to others without the consent of Maber Associates Limited.