



Anglican Chapel Section CC Existing

1:50

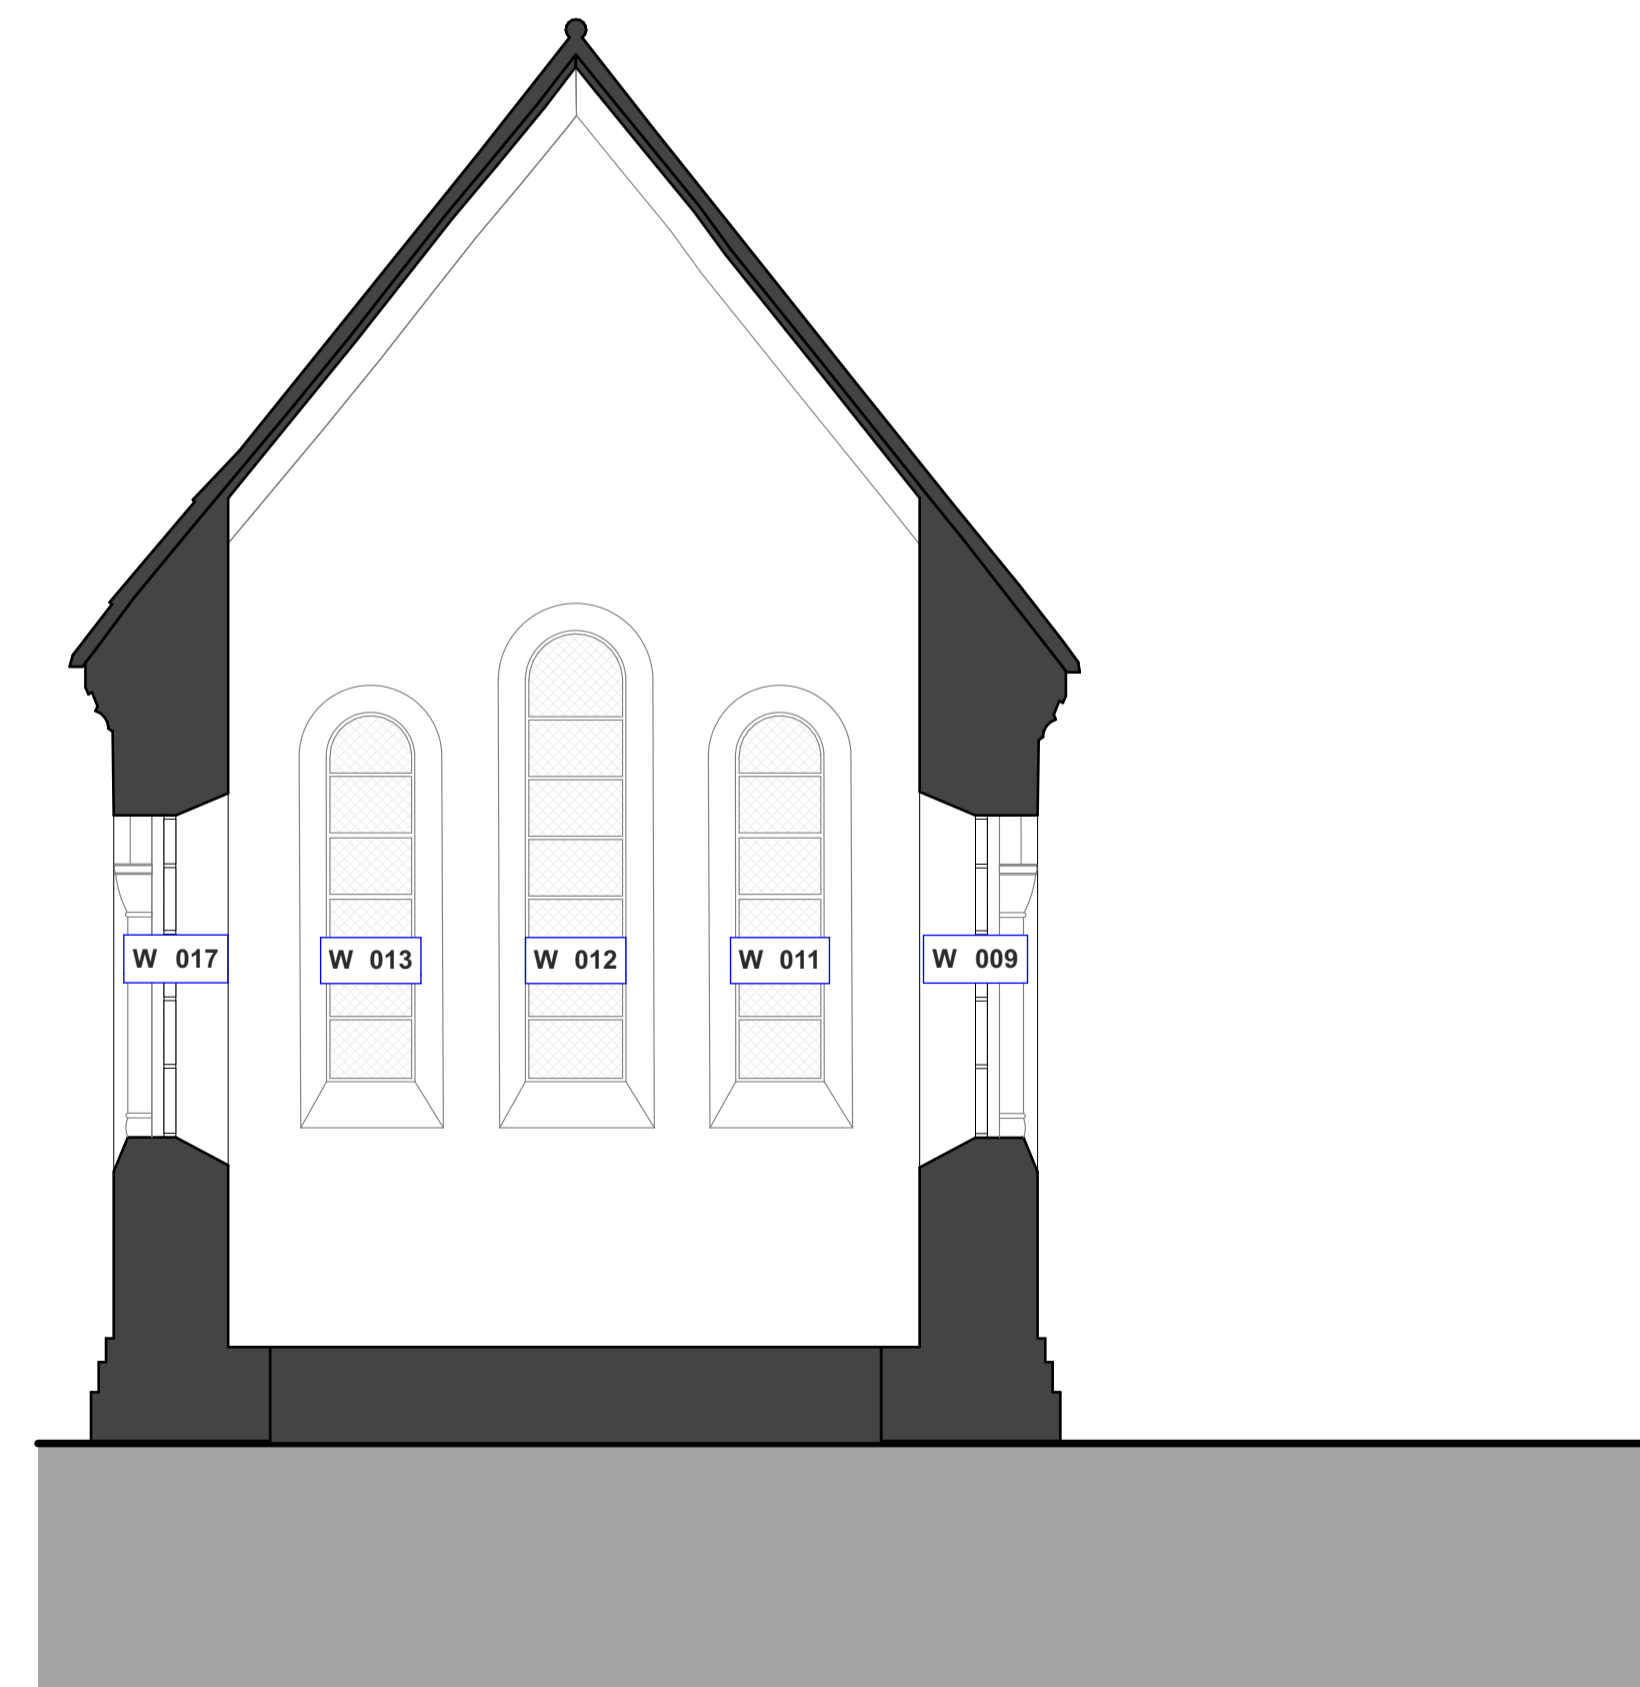

Anglican Chapel Section DD Existing

1:50

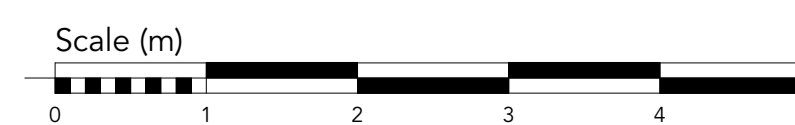

rev	date	description					by	chkd	
<p>PLANNING</p>									
project	London Road Cemetery Anglican Chapel								
document	Additional Works								
document	Section CC and DD - Existing								
reference	project	origin	zone	level	type	role	no.	status	rev.
	LRC	MAB	01	ZZ	DR	A	00702	S2	P01
int. job no.	3343		paper size		A1		scale 1:50		


 architecture / interiors / landscape
 Email: info@maber.co.uk
 Tel: 0116 249 2919
 maber.co.uk
 issuing office
 Leicester

00702

Do not scale from this drawing - dimensions and levels to be checked on site by the contractor.
 All dimensions in millimetres unless otherwise noted - all levels in metres unless otherwise noted.
 The title, copyright and confidential information in this document belongs to Maber Associates Limited.
 Copyright 2020. All rights reserved. You may not reproduce this document or disclose it to others without
 the consent of Maber Associates Limited.