

disclaimer  
 This document and its design content is copyright ©. It shall be read in conjunction with all other associated project information including models, specifications, schedules and related consultants documents. Do not scale from documents. All dimensions to be checked on site. Immediately report any discrepancies, errors or omissions on this document to the Originator. If in doubt ASK.


The approved plans for The Charterhouse and surrounding site are not shown on this drawing. Please refer to the approved planning information for current proposed information.

The stable block building is in an unstable condition.


Hazards annotated with a red outline triangle with an '!' inside. Note this list is not extensive and the Contractor should undertake a Risk Assessment of all potential hazards before commencing work onsite or undertaking any survey work.

The uncovered / known archaeology is shown in a pink line. For details please refer to the report issued by the University of Leicester or contact BPN Architects for details.

The blue shaded area on the stables is building that is no longer existing / derelict.

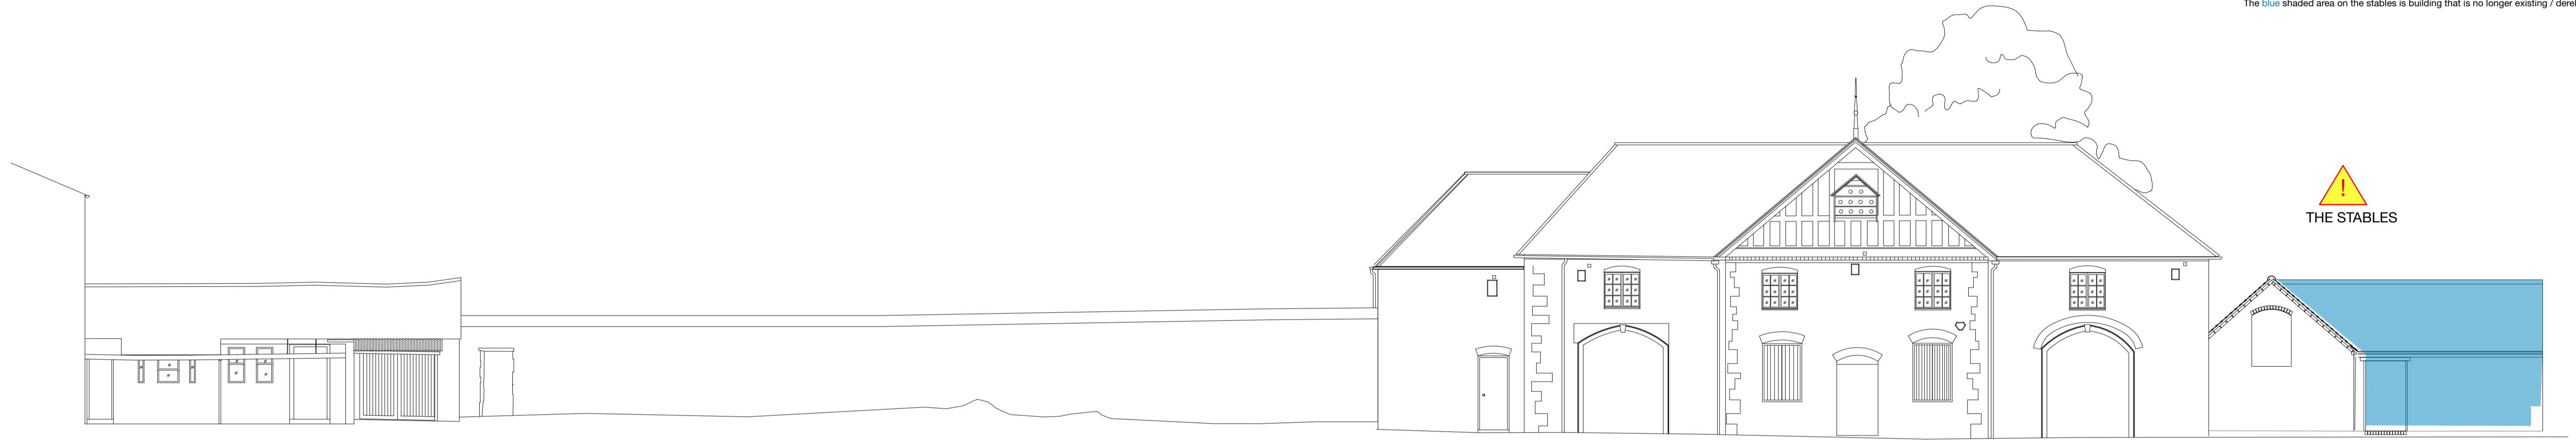

Datum 71.00m  
 South West Elevation [Coach House]

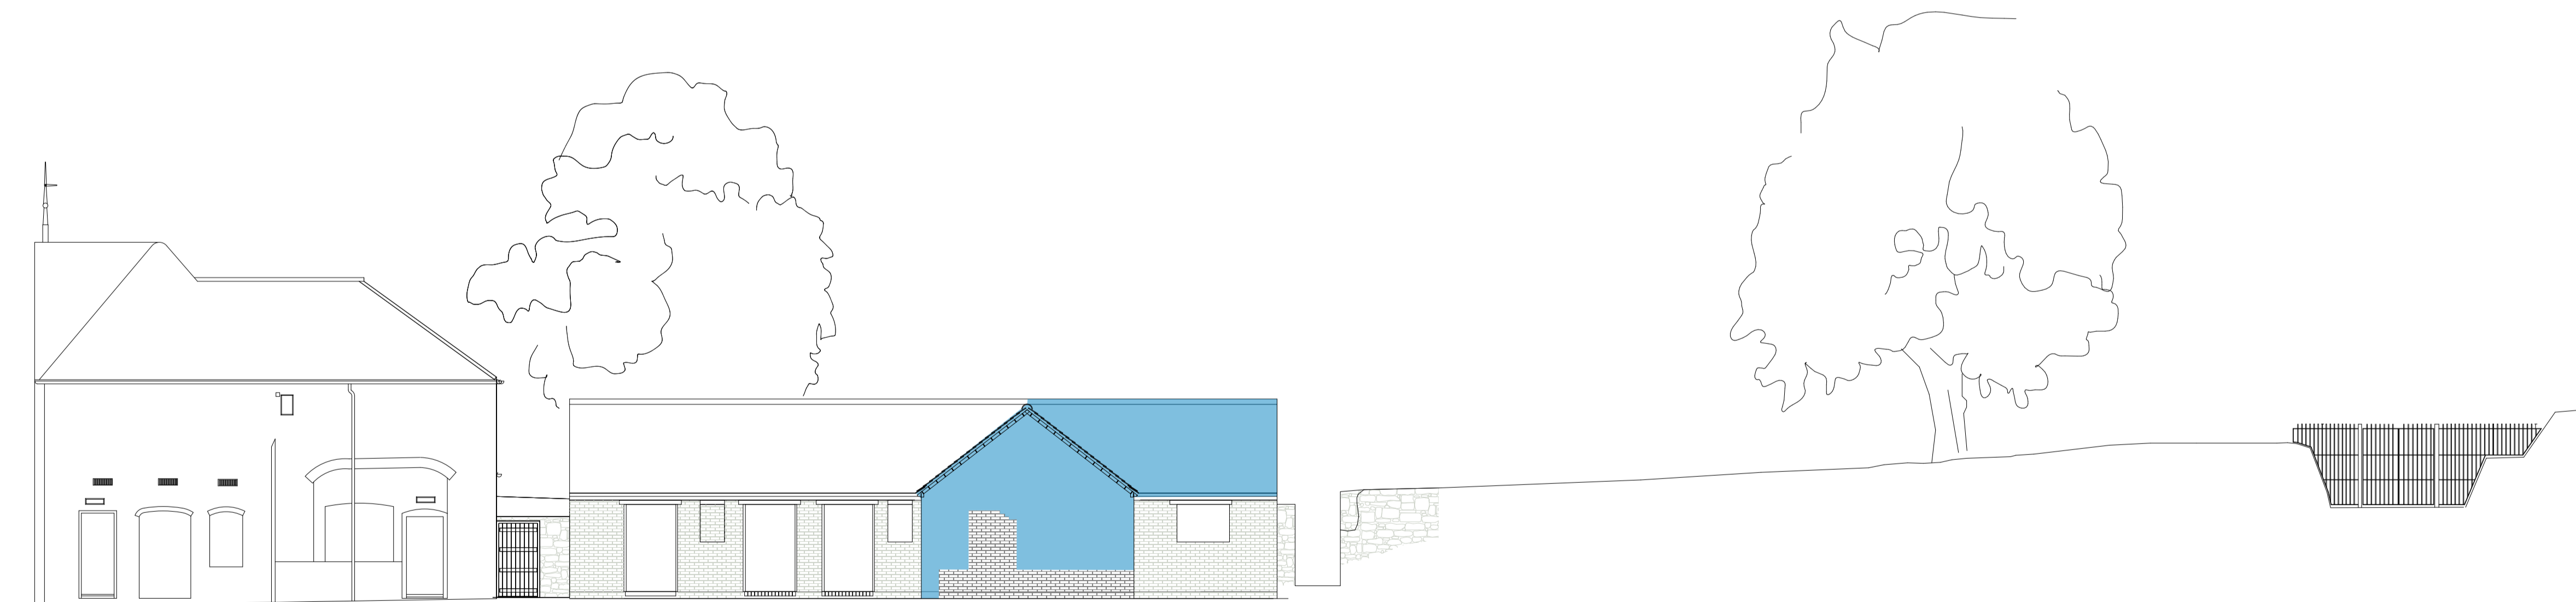

Datum 71.00m  
 South West Elevation [Stables]

RevID	Change Description	Issue Date
P1	Planning	11/03/2021
P	Planning	16/12/2020

**Charterhouse Venue, Coventry**

**Existing Elevations**

drawing	revision	status
2242.2.0021	P1	PLANNING
scale		dsh
1:100 @ A1		KMDS



**BPN ARCHITECTS**

3 Mary Street, Birmingham, B3 1UD  
 0121 233 1919  
 mail@bpnarchitects.co.uk  
 www.bpnarchitects.co.uk