


Cloister wall - Section 02


scale 1:20

disclaimer
 This document and its design content is copyright ©. It shall be read in conjunction with all other associated project information including models, specifications, schedules and related consultants documents. Do not scale from documents. All dimensions to be checked on site. Immediately report any discrepancies, errors or omissions on this document to the Originator. If in doubt ASK.

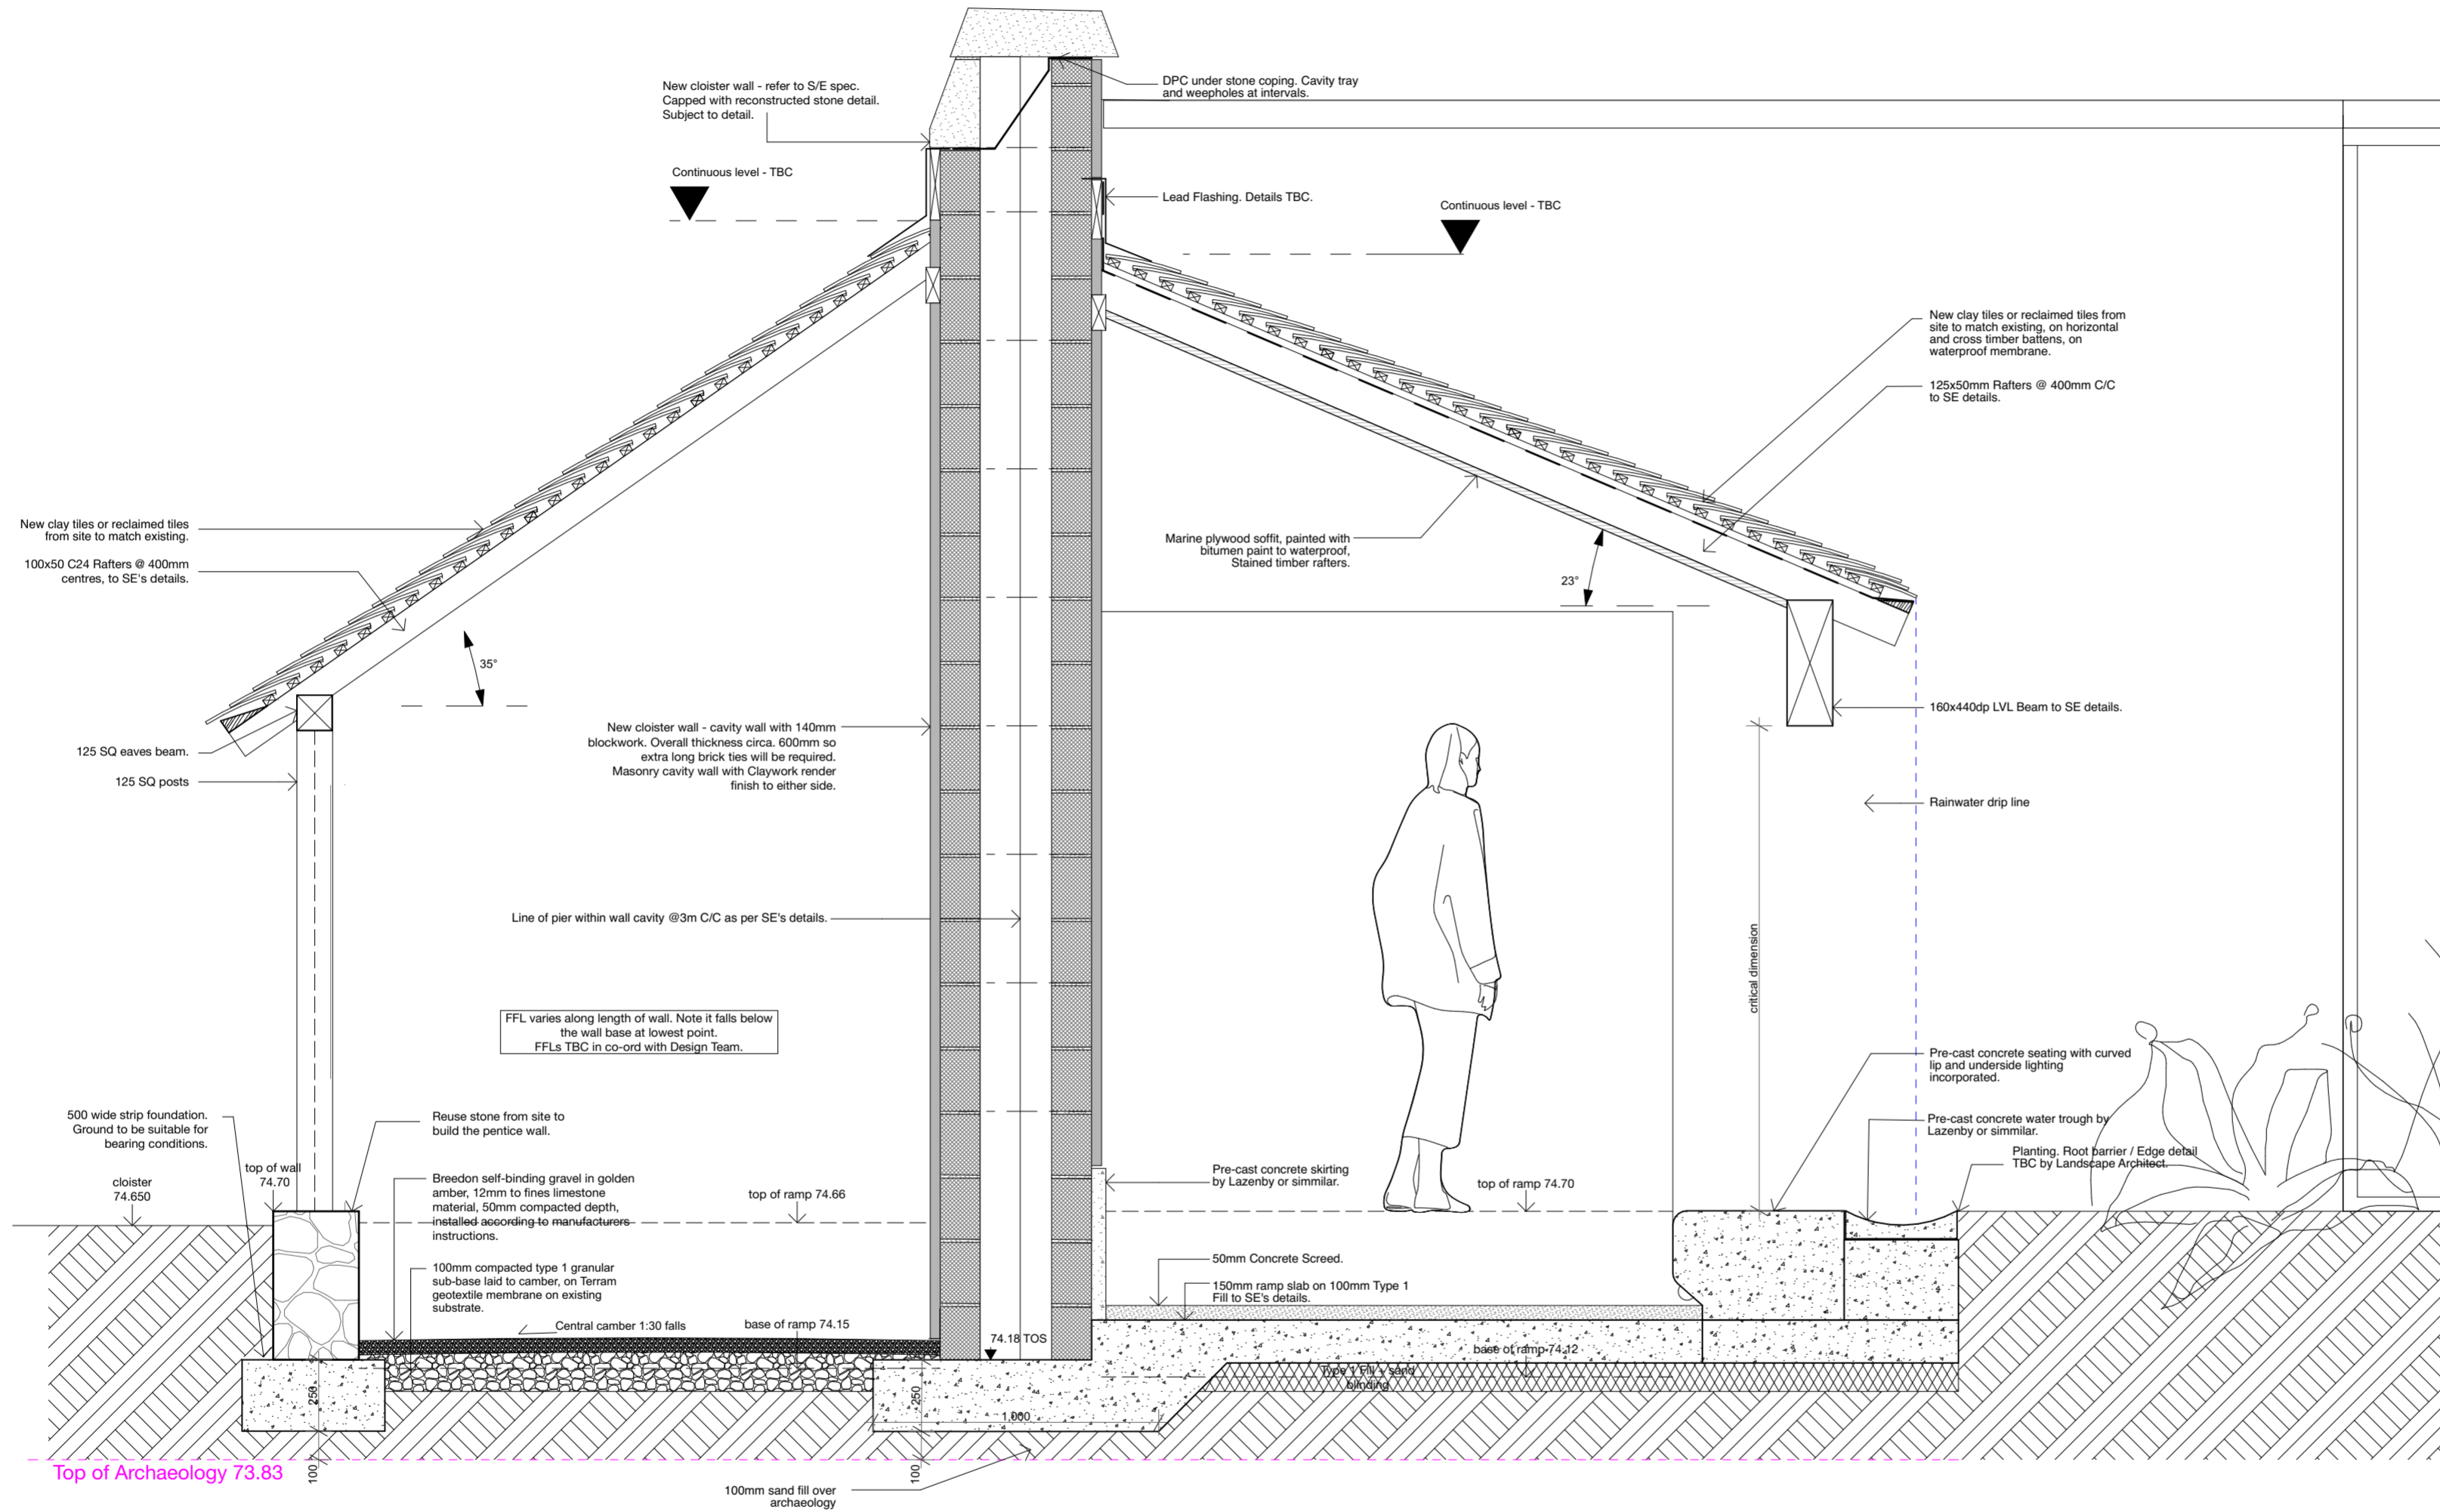

Datum 73.00m

Key Plan

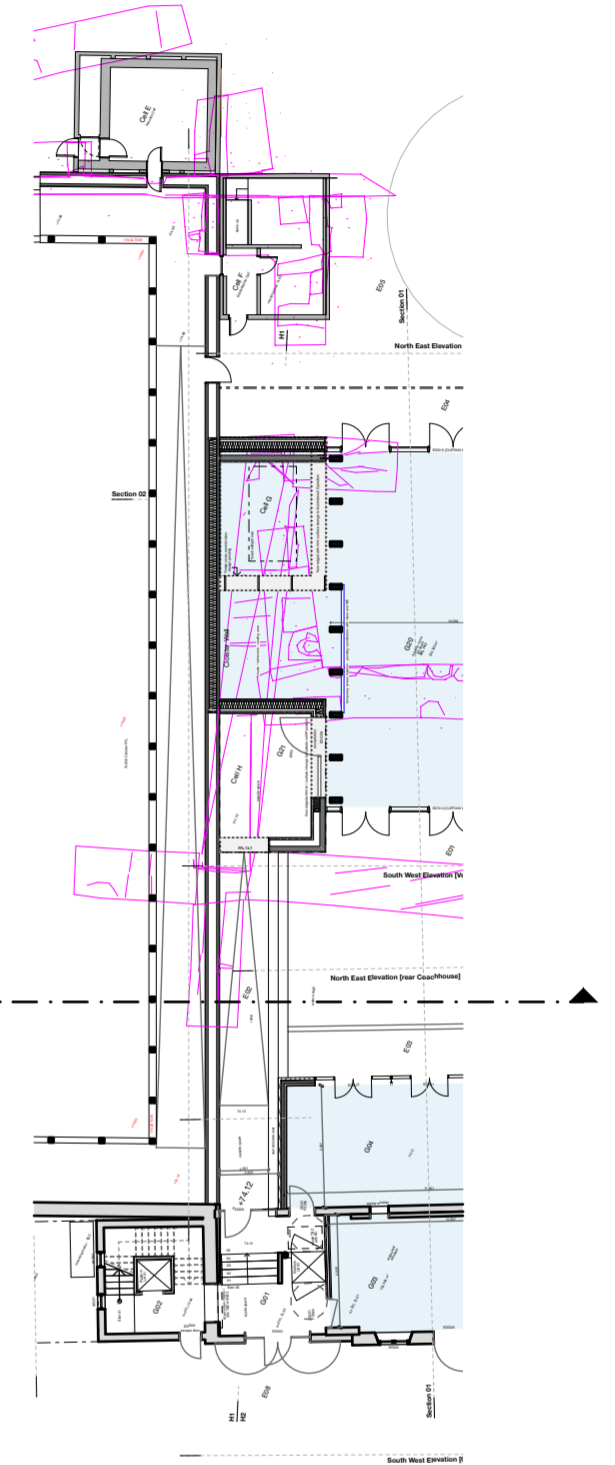

C1	Construction Issue	02/02/2021
RevID	Change Description	Issue Date
Revisions		

**Charterhouse Venue
Coventry**

Cloister wall - Section 02

drawing	revision	status
2242/2.2002	C1	Construction
scale		dr/ch
1:20	@ A1	RP/DS

BPN ARCHITECTS

3 Mary Street, Birmingham, B3 1UD
 0121 233 1818
 mail@bpnarchitects.co.uk
 www.bpnarchitects.co.uk