


Edge boards

- Timber edge board (38x175mm) flush with surface
- Linking Boards: Edging boards joined with 600x125mm timber board 6x bolted. Linking Boards to be bolted to outside of curves.
- Timber pegs (50x50x600mm) at 1000mm centres pegs to be on outside of path (positioned to avoid tree roots)
- Top of peg cut at slight angle below top of board
- All fixings to be 60mm galvanised screws

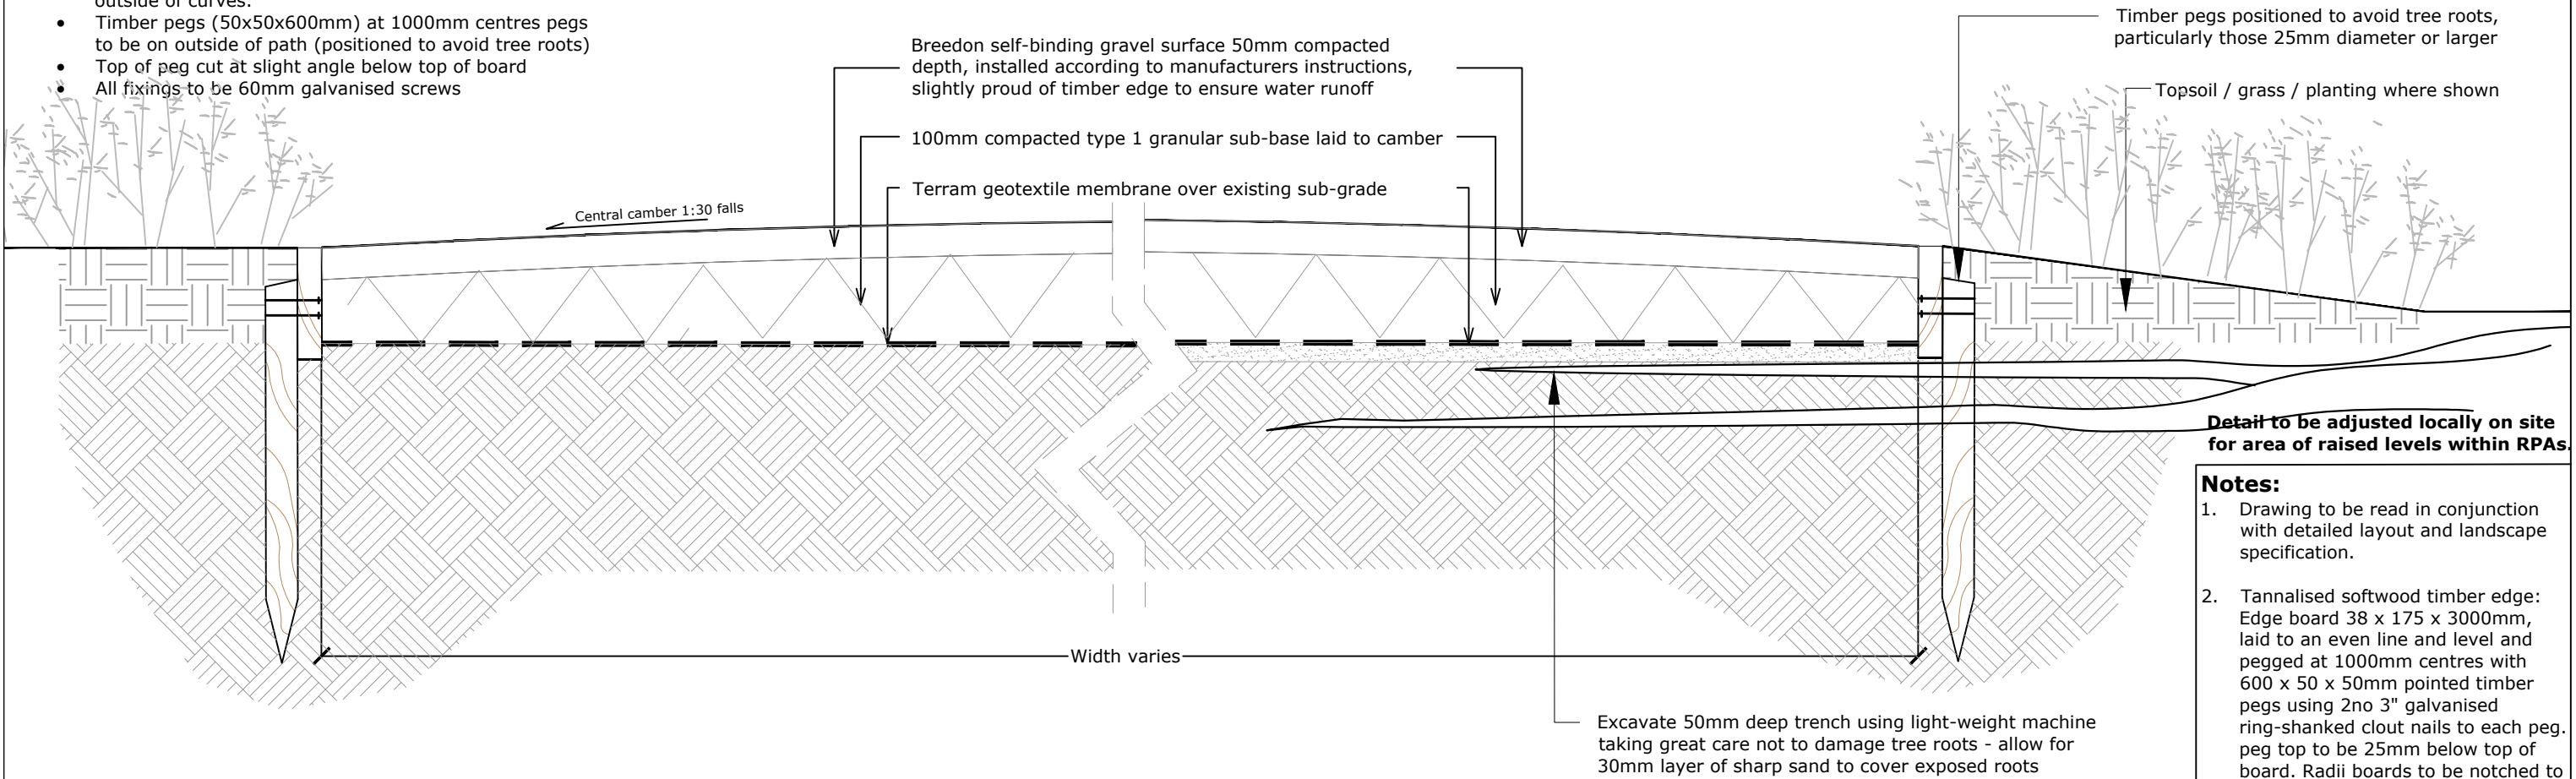

Timber pegs positioned to avoid tree roots, particularly those 25mm diameter or larger
 Topsoil / grass / planting where shown

Detail to be adjusted locally on site for area of raised levels within RPAs

Notes:

1. Drawing to be read in conjunction with detailed layout and landscape specification.
2. Tannalised softwood timber edge: Edge board 38 x 175 x 3000mm, laid to an even line and level and pegged at 1000mm centres with 600 x 50 x 50mm centred timber pegs using 2no 3" galvanised ring-shanked clout nails to each peg. peg top to be 25mm below top of board. Raddi boards to be notched to allow smooth curves. Double pegs at joints between boards.
3. All timber to to comply with BS 5589 B/WPA C3 and to be pressure impregnated to give 20 year life.
4. All arisings to be reused to profile adjacent ground and any excess stored for use elsewhere on site
5. Please read in conjunction with relevant Landscape Specification clauses
6. Self-binding gravel to be Breedon Golden Amber Gravel from Breedon Aggregates - 01332 694001

01
 503 Self-binding Gravel Section Scale 1:10

02
 503 Self-binding Gravel in RPA Section Scale 1:10

B	10.05.19	Tender Issue	CC	BS	AW
A	15.04.19	Draft Issue	CC	BS	AW
Iss	Date	Issue Notes	~	~	~

LUC 43 Chalton Street
 LONDON NW1 1JD
 T: 020 7383 5784
 F: 020 7383 4798
 london@landuse.co.uk
 www.landuse.co.uk

Project
 Charterhouse Coventry Implementation

Client
 Historic Coventry Trust

Title
 Construction Details:
 S07 Breedon Gravel

Scale
 Varies@A3

Status
 Tender

Job No.	Drawing No.	Issue
10562	LD-DET-505	B