



DO NOT SCALE THIS DRAWING USE DIMENSIONS ONLY  
 VERIFY ALL DIMENSIONS ON SITE BEFORE COMMENCING ANY  
 WORK OR SHOP DRAWINGS  
 INFORM THE ARCHITECT BEFORE ANY WORK STARTS IF THIS  
 DRAWING EXCEEDS THE QUANTITIES IN ANY WAY

Revision Date

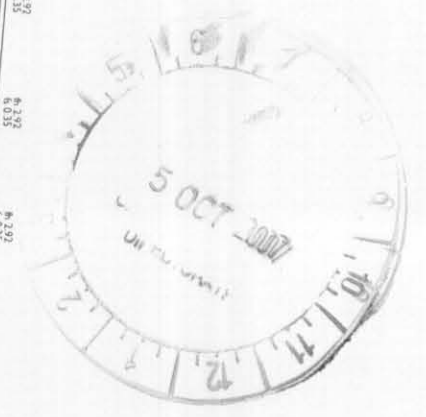

GROUND FLOOR

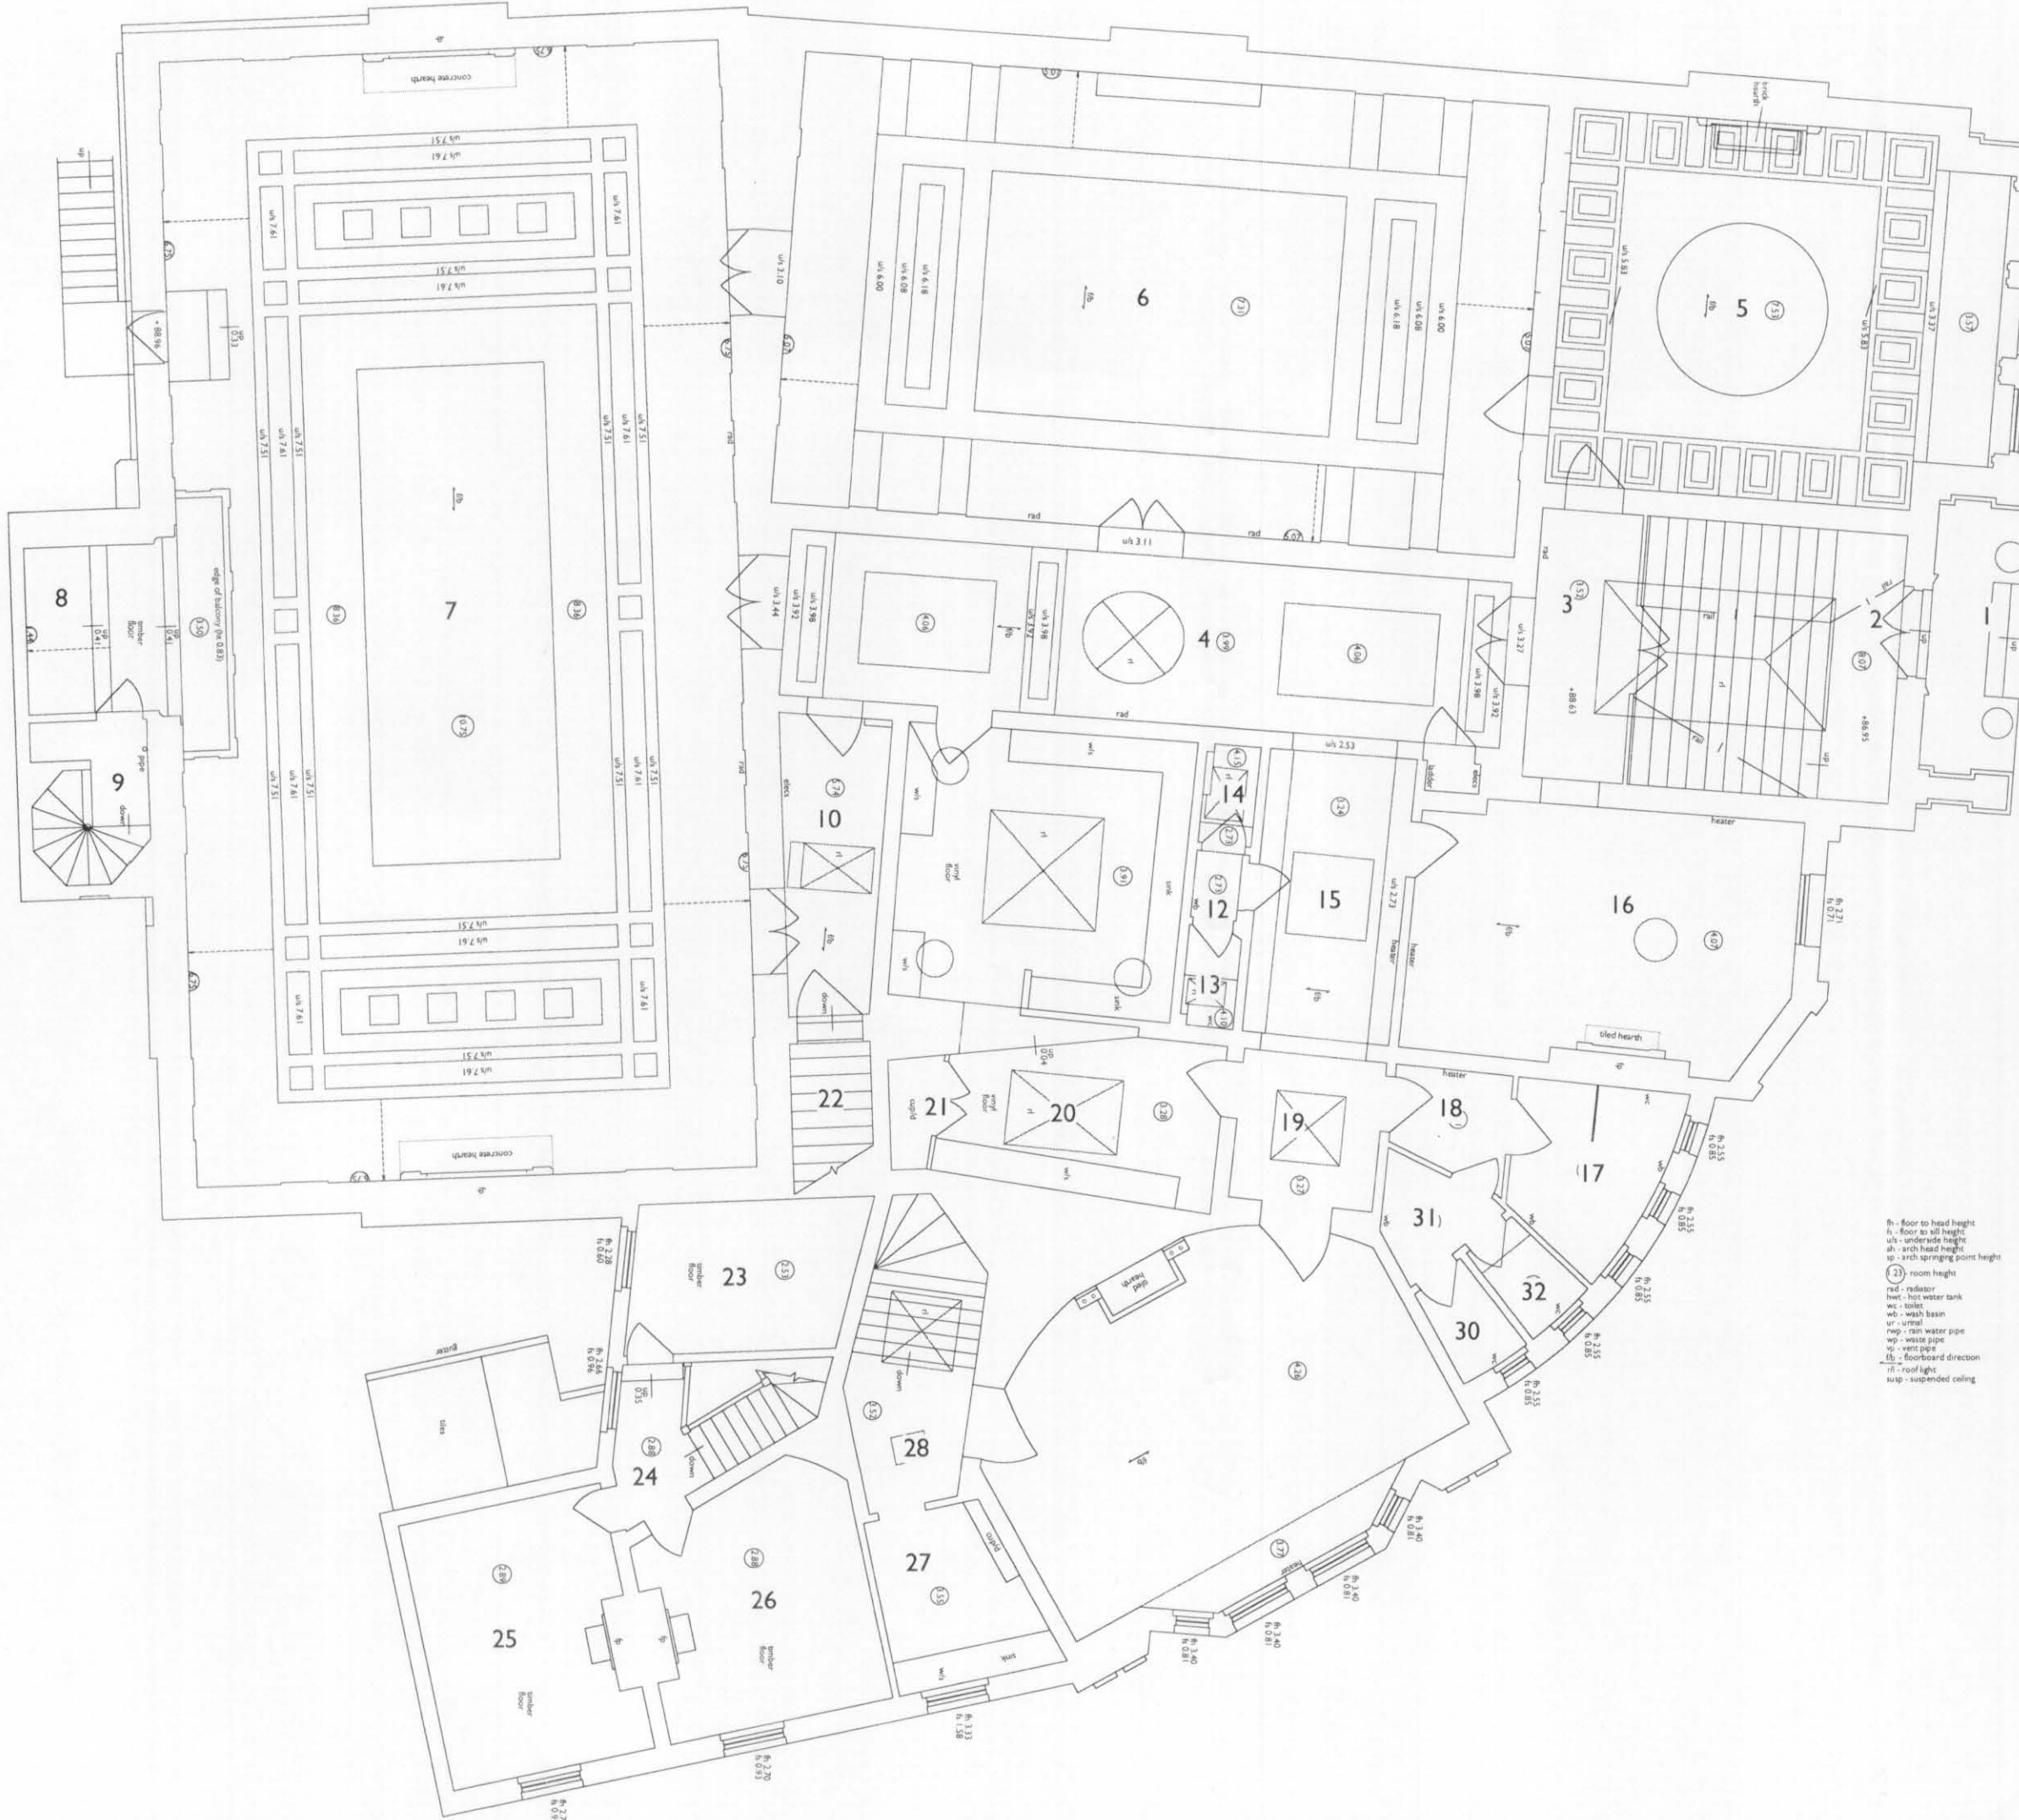

fh - floor to head height  
 fl - floor to sill height  
 ul - underside height  
 ah - arch head height  
 sp - arch springing point height  
 (23) - room height  
 rad - radiator  
 hwt - hot water tank  
 wc - toilet  
 wp - wash basin  
 ur - urinal  
 rwp - rain water pipe  
 wwp - waste pipe  
 vp - vent pipe  
 fl - floorboard direction  
 rfl - roof light  
 susp - suspended ceiling

DRAWING ISSUE STATUS	REVISION N°	DATE	SIGNED
RISK ASSESSMENT UNDERTAKEN			
PLANNING APPLICATION N° 1			S/11017 M.C.H.
PLANNING APPLICATION N° 2			
PLANNING CONSENT			
LISTED BLDG APPLICATION			S/11017 M.C.H.
LISTED BLDG CONSENT			
DAC APPROVAL			
BLDG CONTROL APPLICATION			
BLDG CONTROL APPROVAL			
TENDER DOCUMENT			
CONTRACT DOCUMENT			

CLIENT  
 Coventry City Council

PROJECT  
 Draper's Hall  
 Coventry

TITLE  
 Survey  
 Ground Floor Plan

SCALE  
 1:50 @ A1 1:100 @ A3  
 DATE  
 July 2007  
 JOB N°  
 06\_158-83

DRAWN  
 midlund survey  
 DRAWING N°  
 23



Acanthus Clews  
 architects

Acanthus House  
 57 Hightown Road  
 Banbury - Oxfordshire  
 OX16 9BE  
 Tel 01295 702600  
 Fax 01295 702601  
 architects@acanthusclews.co.uk  
 www.acanthusclews.co.uk