


Date:	Drawn by:	Checked by:	SCALE : 1:50
6/05/2008	QRA	AR	Drawing No: BWR EBE
Applicant Name:		Mr Nisar Ahmed Bazmi	
Site Address:		24 Blackwell Road Foleshill Coventry CV6 5JT	
Agents: Abdul Rashid, Mobile: 07815 836 872			

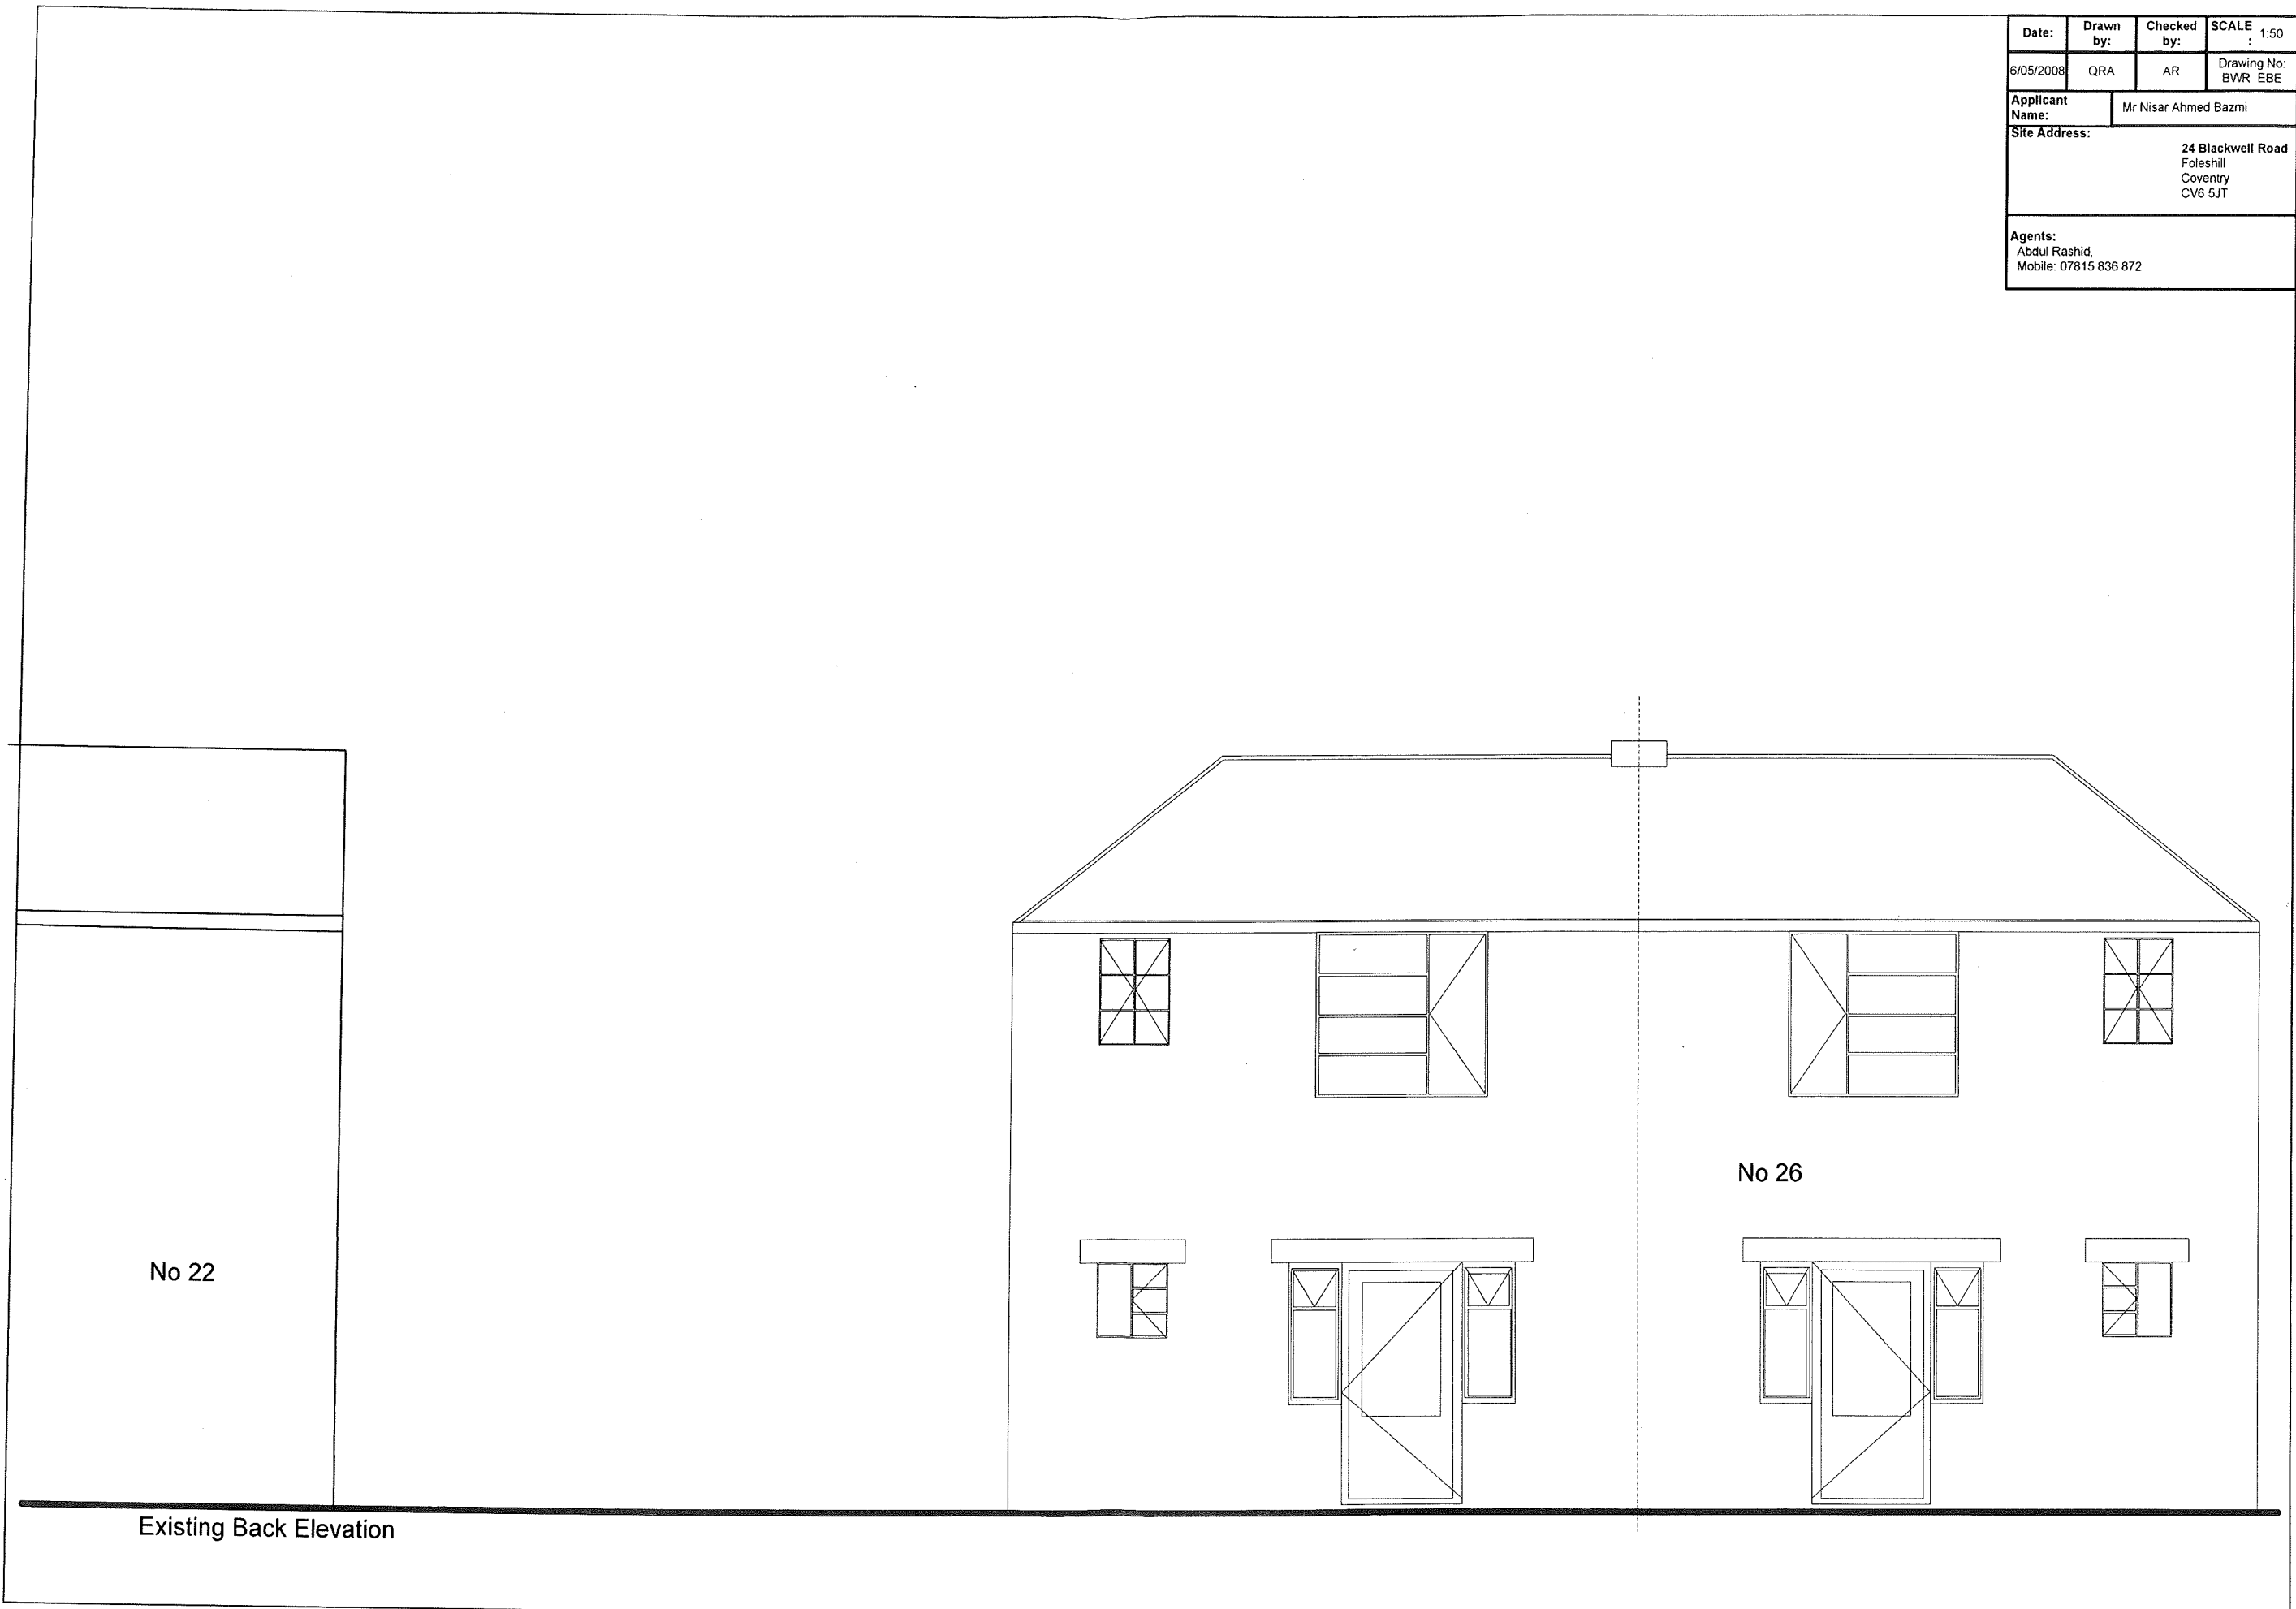

No 22

No 26

Existing Back Elevation