




PROPOSED SOUTH EAST ELEVATION

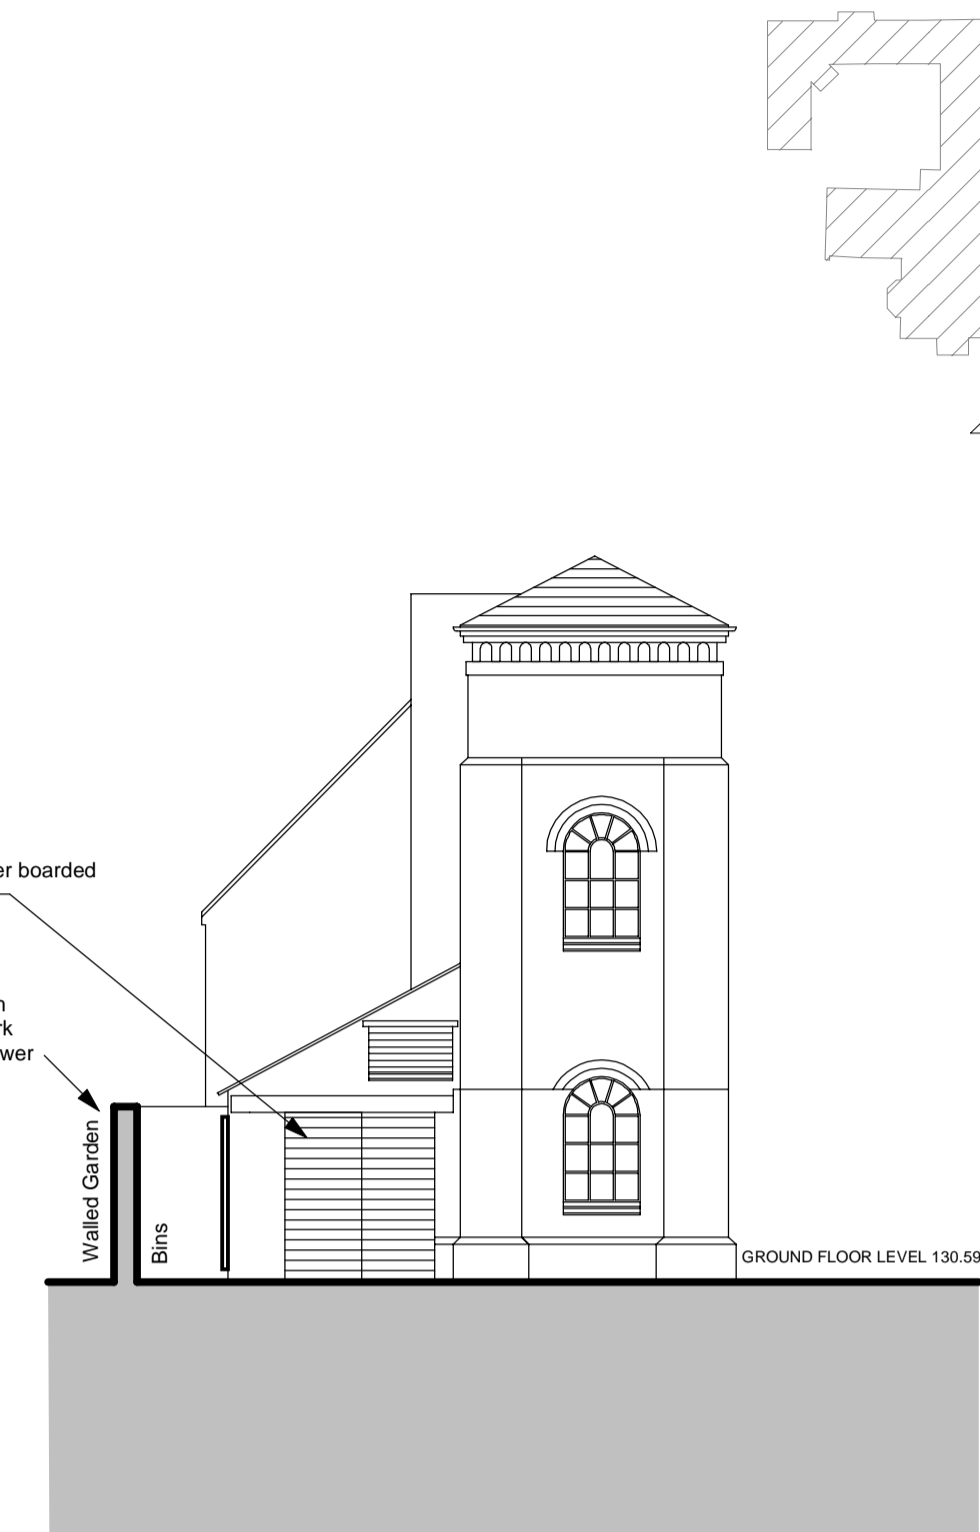

PROPOSED SOUTH EAST ELEVATION -
 TOWER AND COTTAGE



PROPOSED NORTH EAST ELEVATION

