



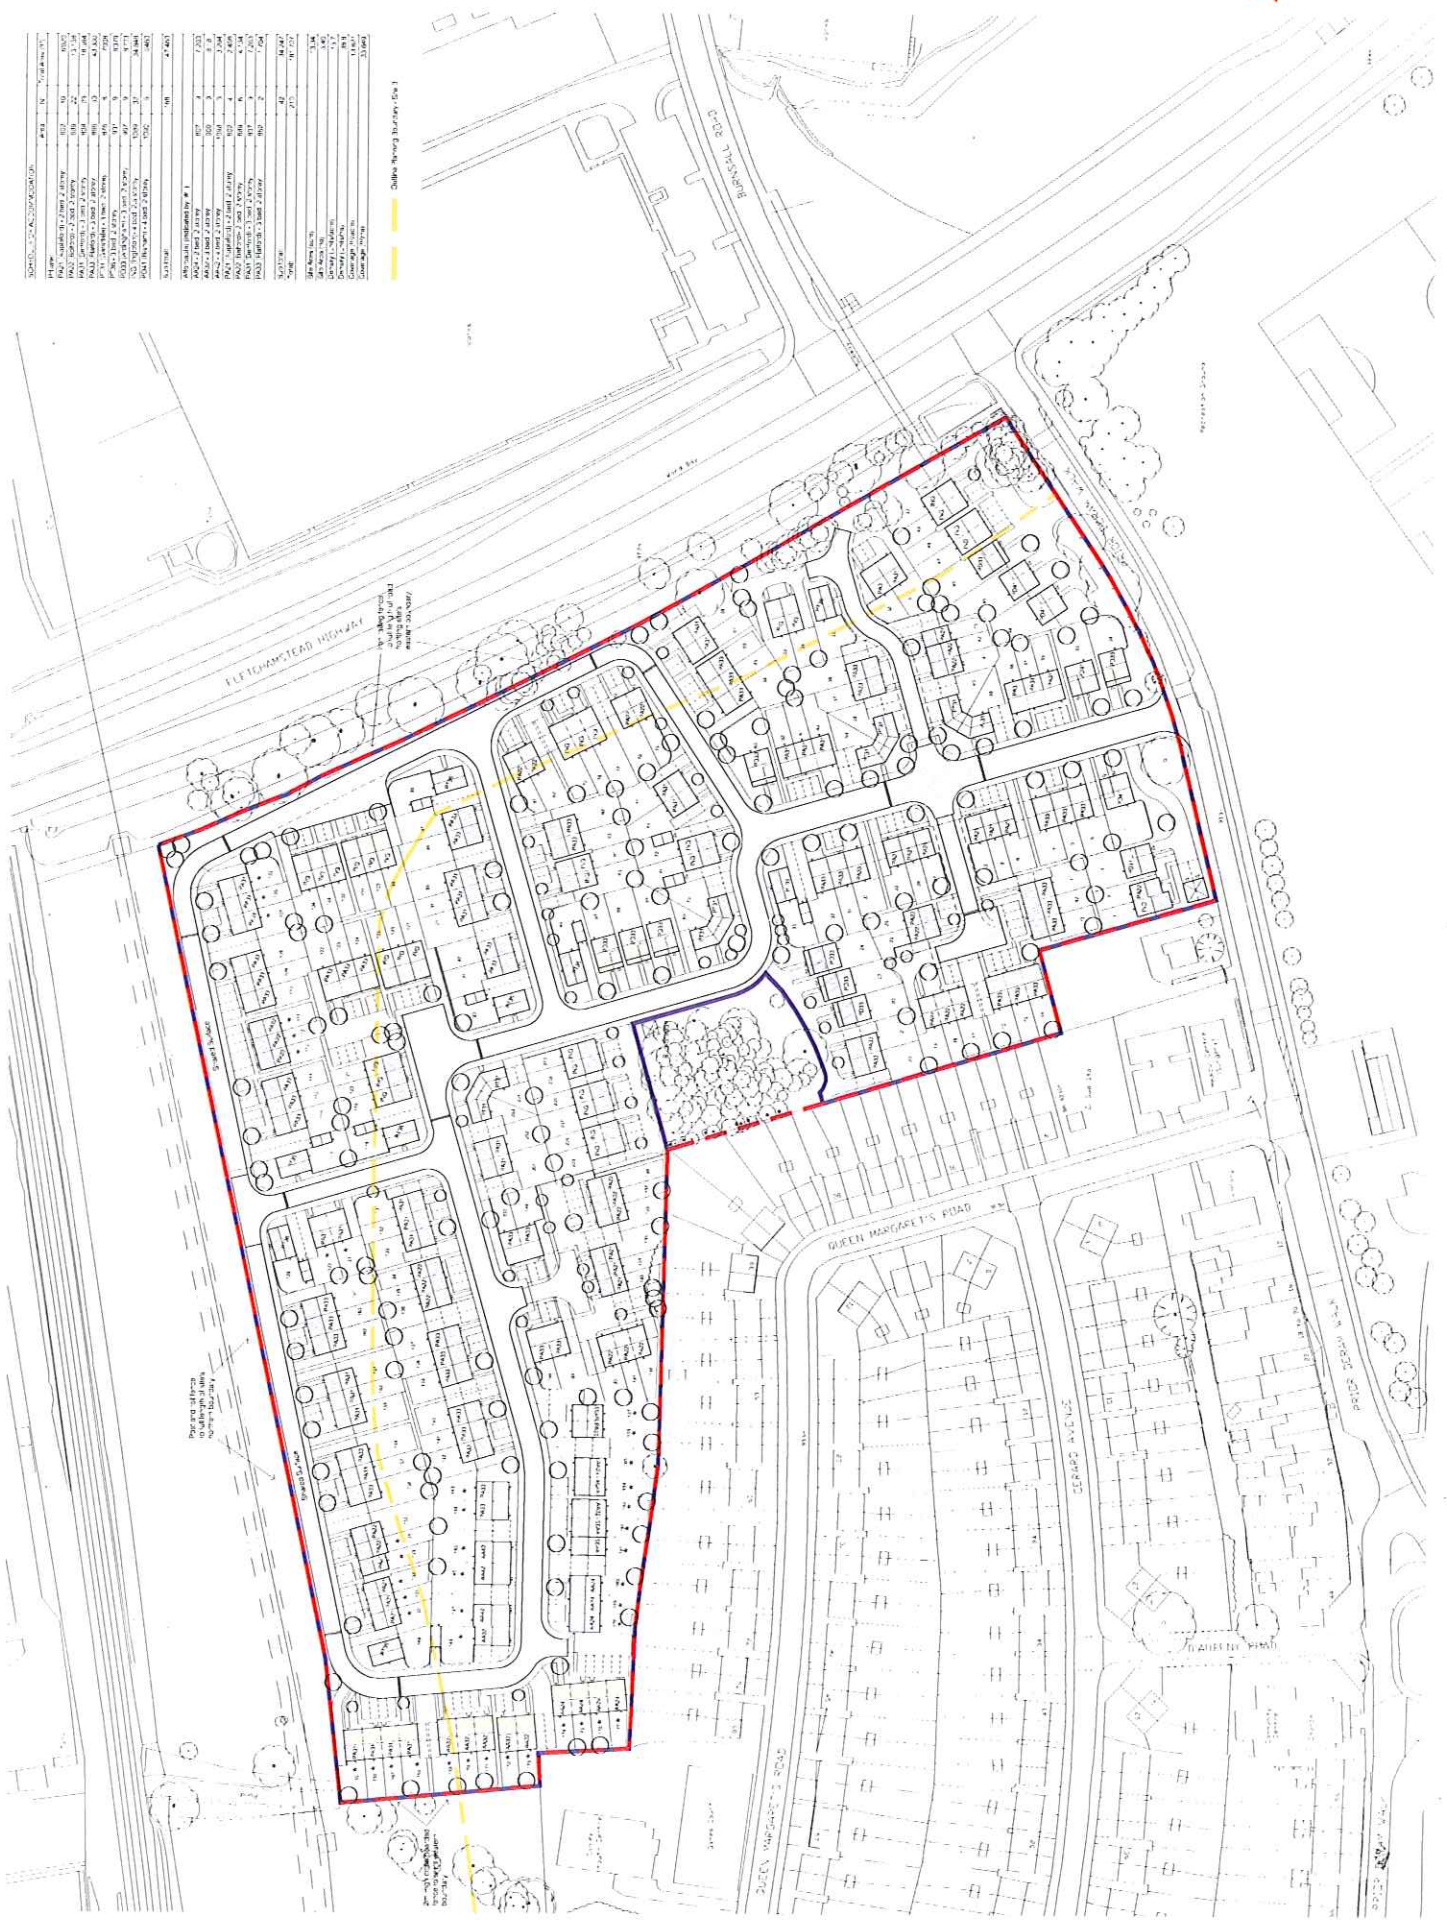

**PRELIMINARY**  

**DRAFT PLAN**  
 BBLE architects llp  
 12009 SK20  
 D